


**WALWORTH COUNTY
SURVEYING & MAPPING
LAKE GENEVA, WISCONSIN**

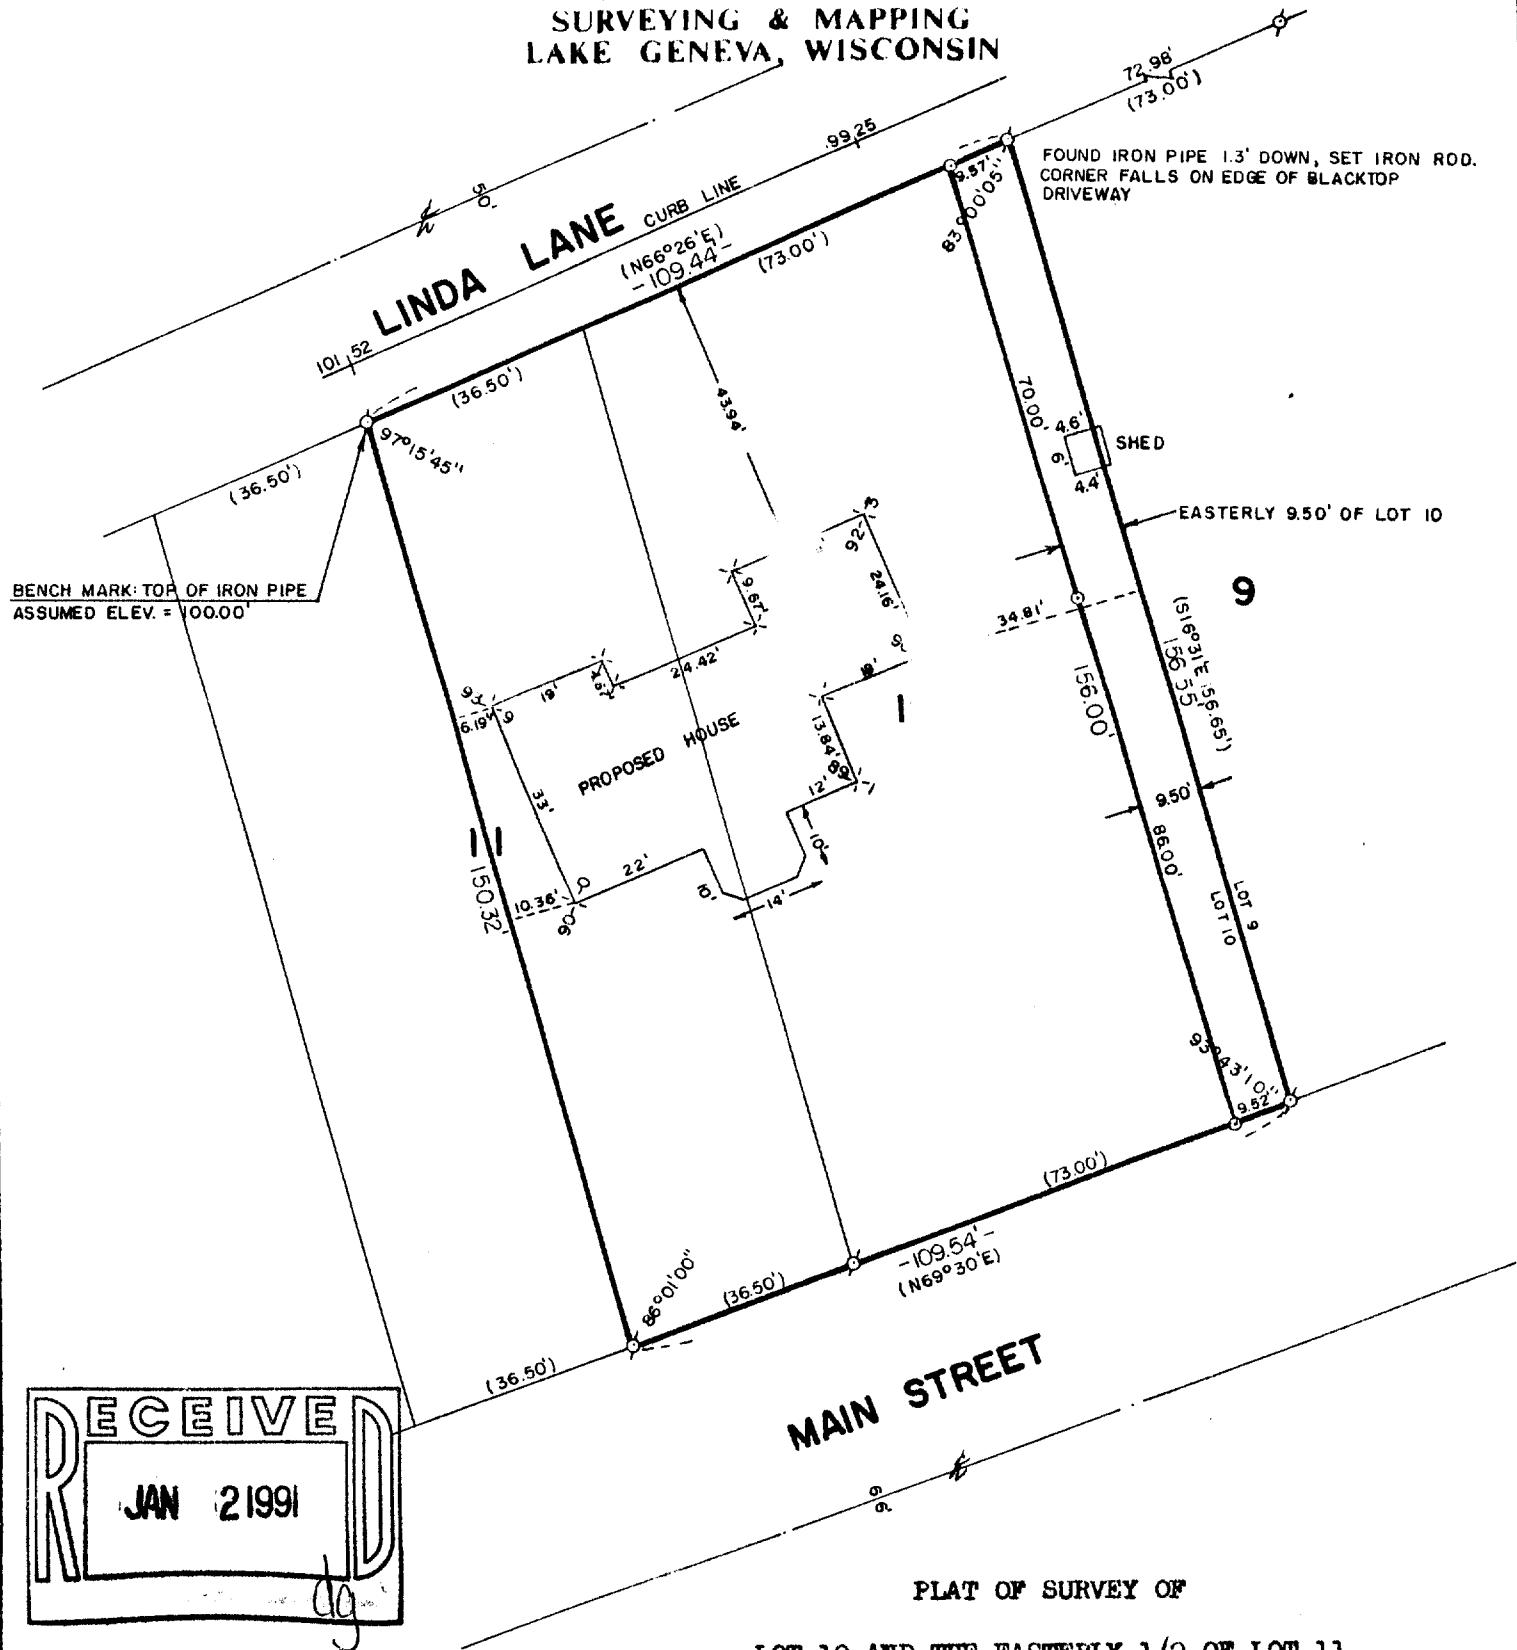

NOTE: PLAT REVISED AUGUST 28, 1989
SHOWING THE EAST 9.50 FEET OF LOT 10
AS A LOT LINE ADJUSTMENT.

LOT 10 AND THE EASTERLY 1/2 OF LOT 11
OF STURWOOD ADDITION, LOCATED IN THE
CITY OF LAKE GENEVA, WALWORTH COUNTY,
WISCONSIN.

ORDERED BY: MIKE AFFOLTER
C/O FIRST BANK SOUTHEAST
LAKE GENEVA, WISCONSIN
53147

REVISED: OCT. 31, 1988

I HEREBY CERTIFY THAT I HAVE SURVEYED THE ABOVE DESCRIBED PROPERTY AND THAT THE ABOVE MAP IS A TRUE REPRESENTATION THEREOF AND SHOWS THE SIZE AND LOCATION OF THE PROPERTY, ITS EXTERIOR BOUNDARIES, THE LOCATION OF ALL VISIBLE STRUCTURES AND DIMENSIONS OF ALL PRINCIPAL BUILDINGS THEREON, BOUNDARY FENCES, APPARENT EASEMENTS AND ROADWAYS AND VISIBLE ENCROACHMENTS, IF ANY.

THIS SURVEY IS MADE FOR THE EXCLUSIVE USE OF THE PRESENT OWNERS OF THE PROPERTY, AND ALSO THOSE WHO PURCHASE, MORTGAGE, OR GUARANTEE THE TITLE THERETO WITHIN ONE (1) YEAR FROM DATE HEREOF.

SCALE: 1"=30'

- ♂ - IRON PIPE FOUND
- () - RECORDED AS
- ✗ - SPIKE PLACED
- - IRON PIPE PLACED

Robert M. Baerenwald
ROBERT M. BAERENWALD
WISCONSIN REGISTERED LAND SURVEYOR, S-1508

Oct. 19, 1988
DATE JOB NO. 1734

NOTE: THIS IS NOT A CERTIFIED COPY UNLESS SEALED.

Survey# 007-1203

TAX KEY# ZST400001