



DODGE STREET

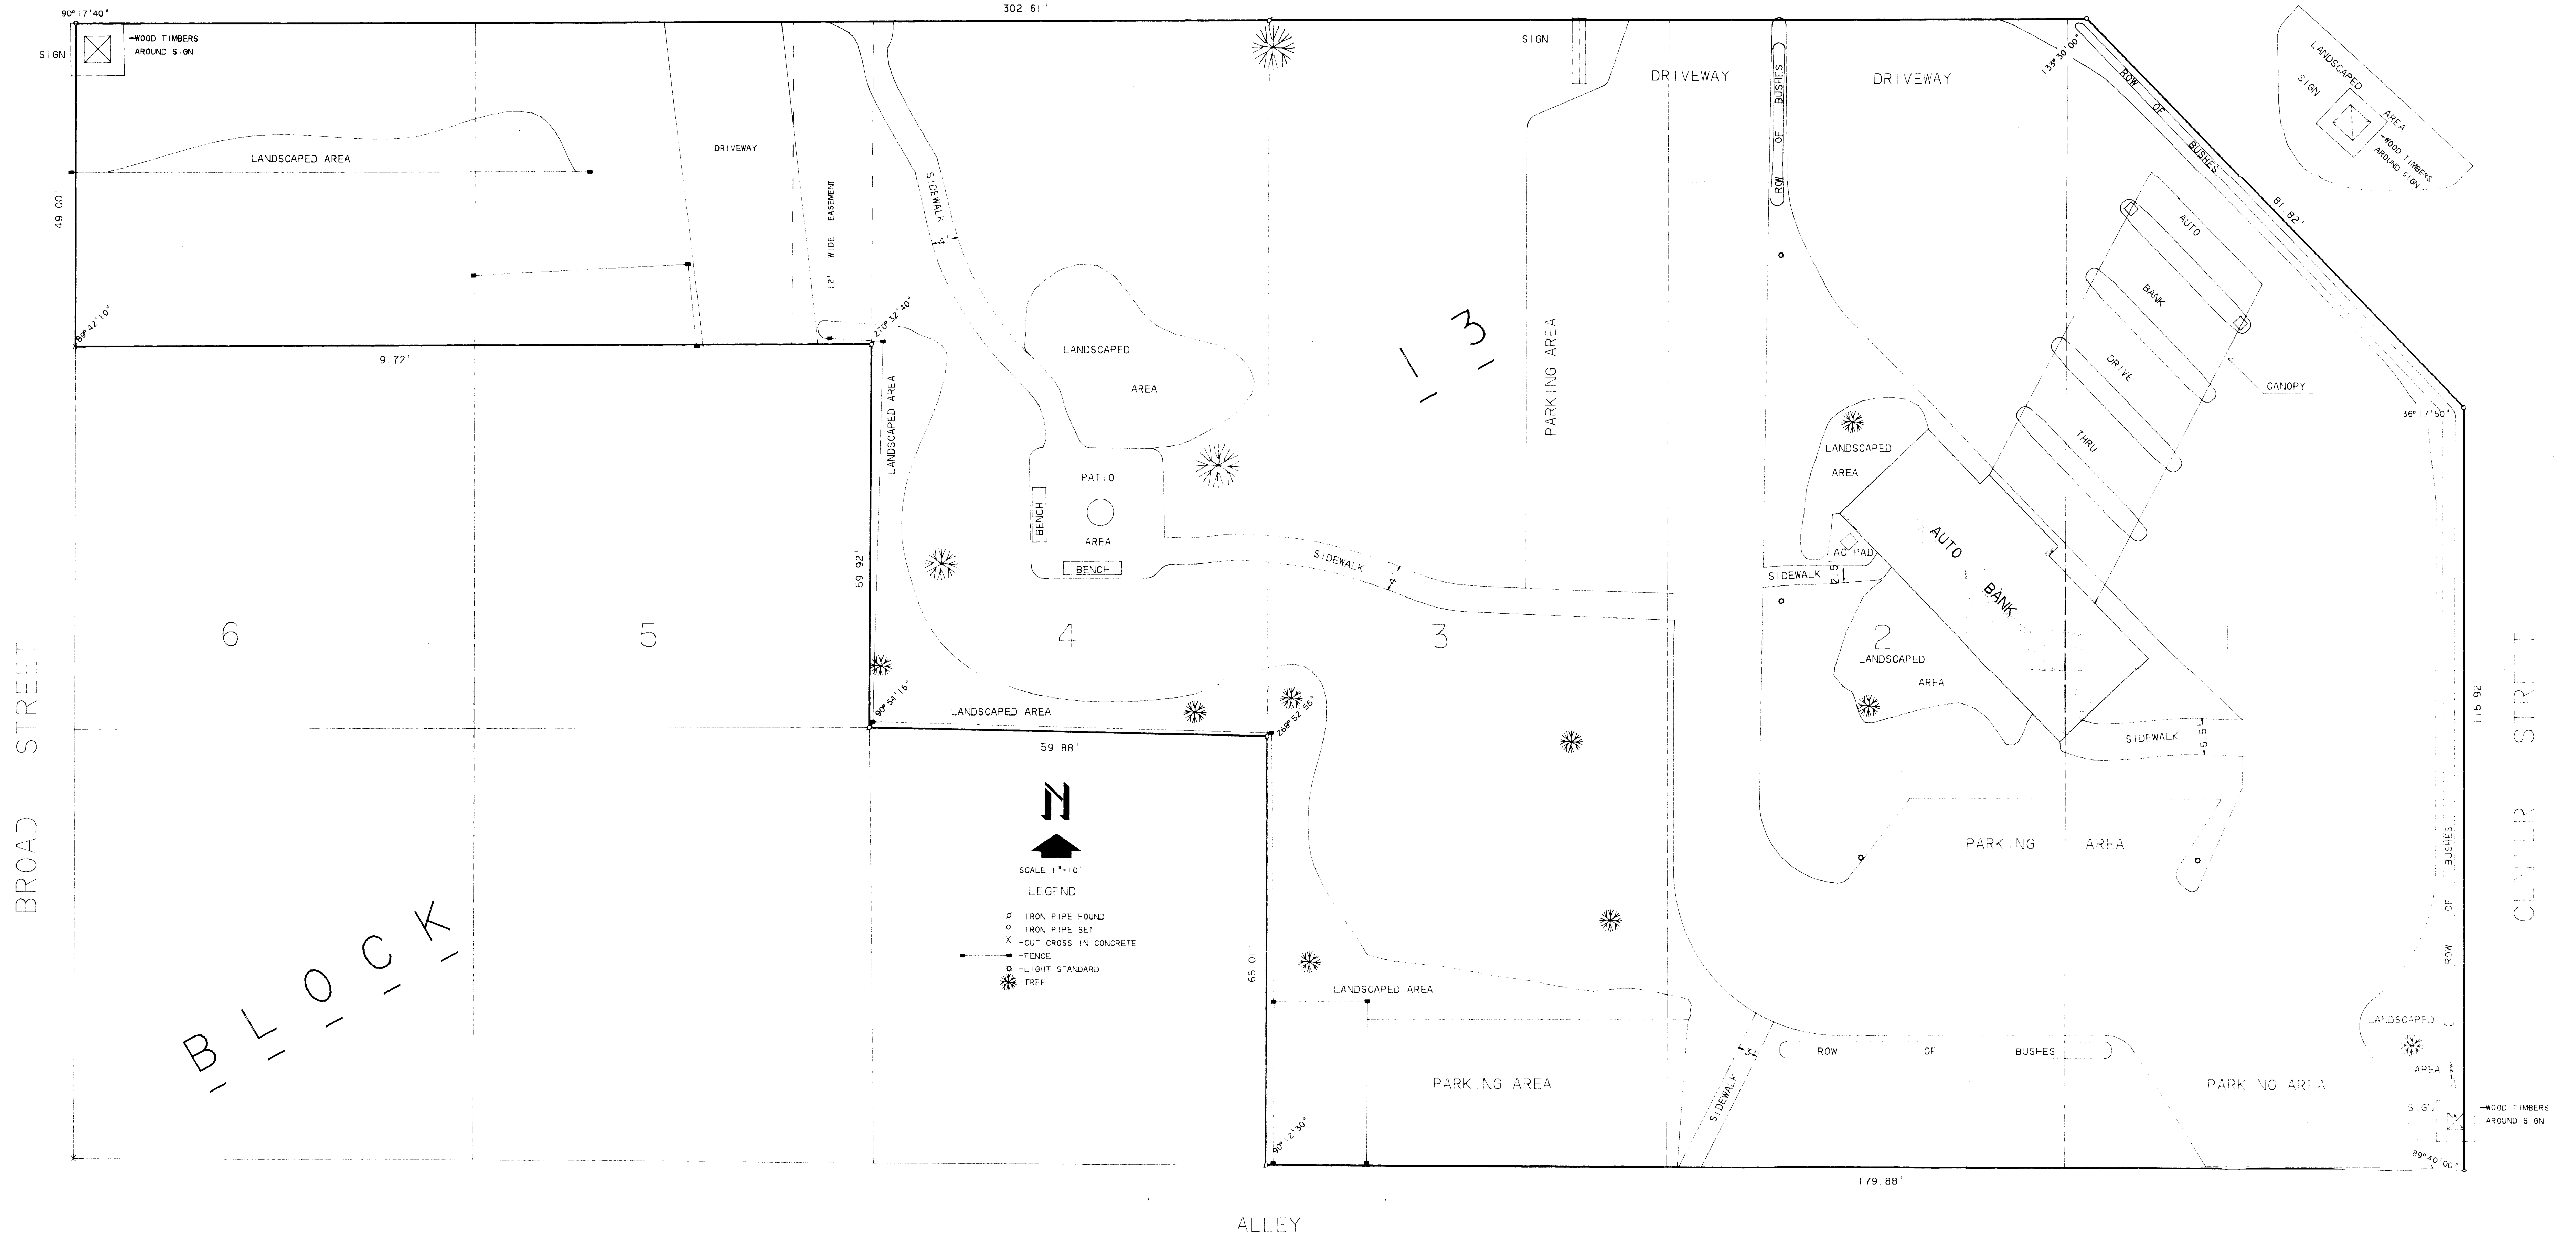

B L O C K 1 3

ORDERED BY: THE CITIZENS NATIONAL BANK
 OF LAKE GENEVA
 401 BROAD STREET
 LAKE GENEVA, WI 53147

PLAT OF SURVEY OF
 LOTS 1-3, PART OF LOTS 4-6, BLOCK 13, OF THE
 ORIGINAL PLAT OF THE VILLAGE, NOW CITY OF
 LAKE GENEVA, WALWORTH COUNTY, WISCONSIN

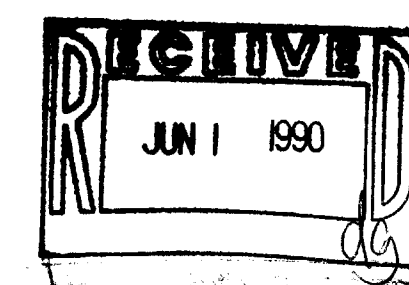

I, HAROLD H. KOLB, DO HEREBY CERTIFY THAT
 I HAVE SURVEYED THE PROPERTY HEREON DES-
 CRIBED ACCORDING TO THE OFFICIAL RECORDS,
 AND THAT THE PLAT HEREON IS A CORRECT REP-
 RESENTATION OF THE LOT LINES TO THE BEST
 OF MY KNOWLEDGE AND BELIEF.
 NOTE: SURVEY IS NOT VALID UNLESS SURVEYOR'S
 SIGNATURE IS IN RED.

HAROLD H. KOLB
 WISCONSIN REGISTERED LAND SURVEYOR, S-1187
 DATE: APRIL 18, 1990

8551-122

ZOP 00108
 ZOP 00113
 ZOP 00114
 ZOP 00115