
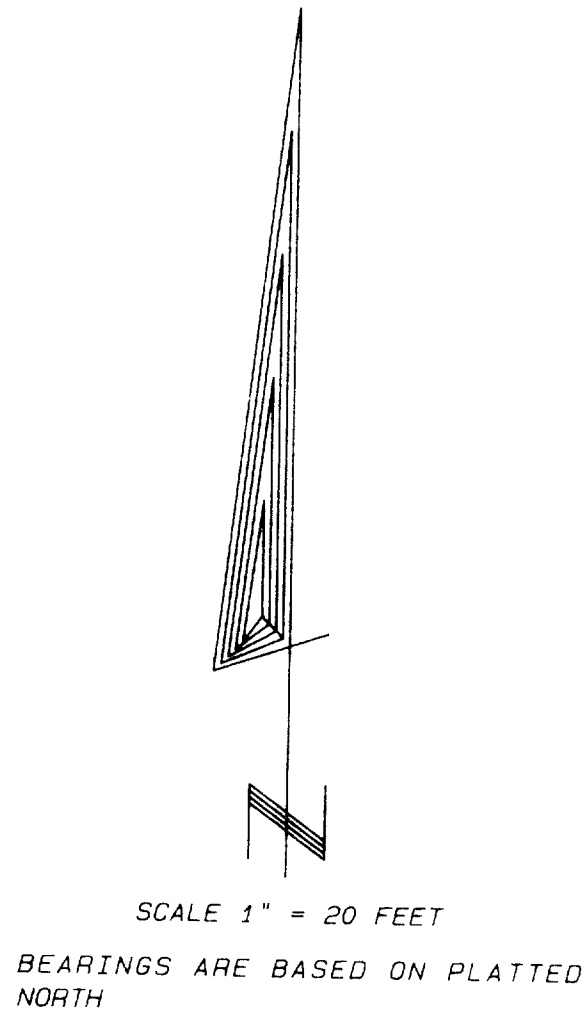


PLAT OF SURVEY

UNIT 26 OF SOMMERSET
CONDOMINIUM, BEING PART OF
GREENRIDGE DOWNS IN THE CITY
OF LAKE GENEVA, WALWORTH
COUNTY, WISCONSIN.

OWNERS: JOHN AND ANN EKLUND
1120 S. LAKE SHORE DR.
LAKE GENEVA, WI. 53147

ORDERED BY: SCHAUDER BUILDERS
P.O. BOX 1078
WILLIAMS BAY, WI. 53191

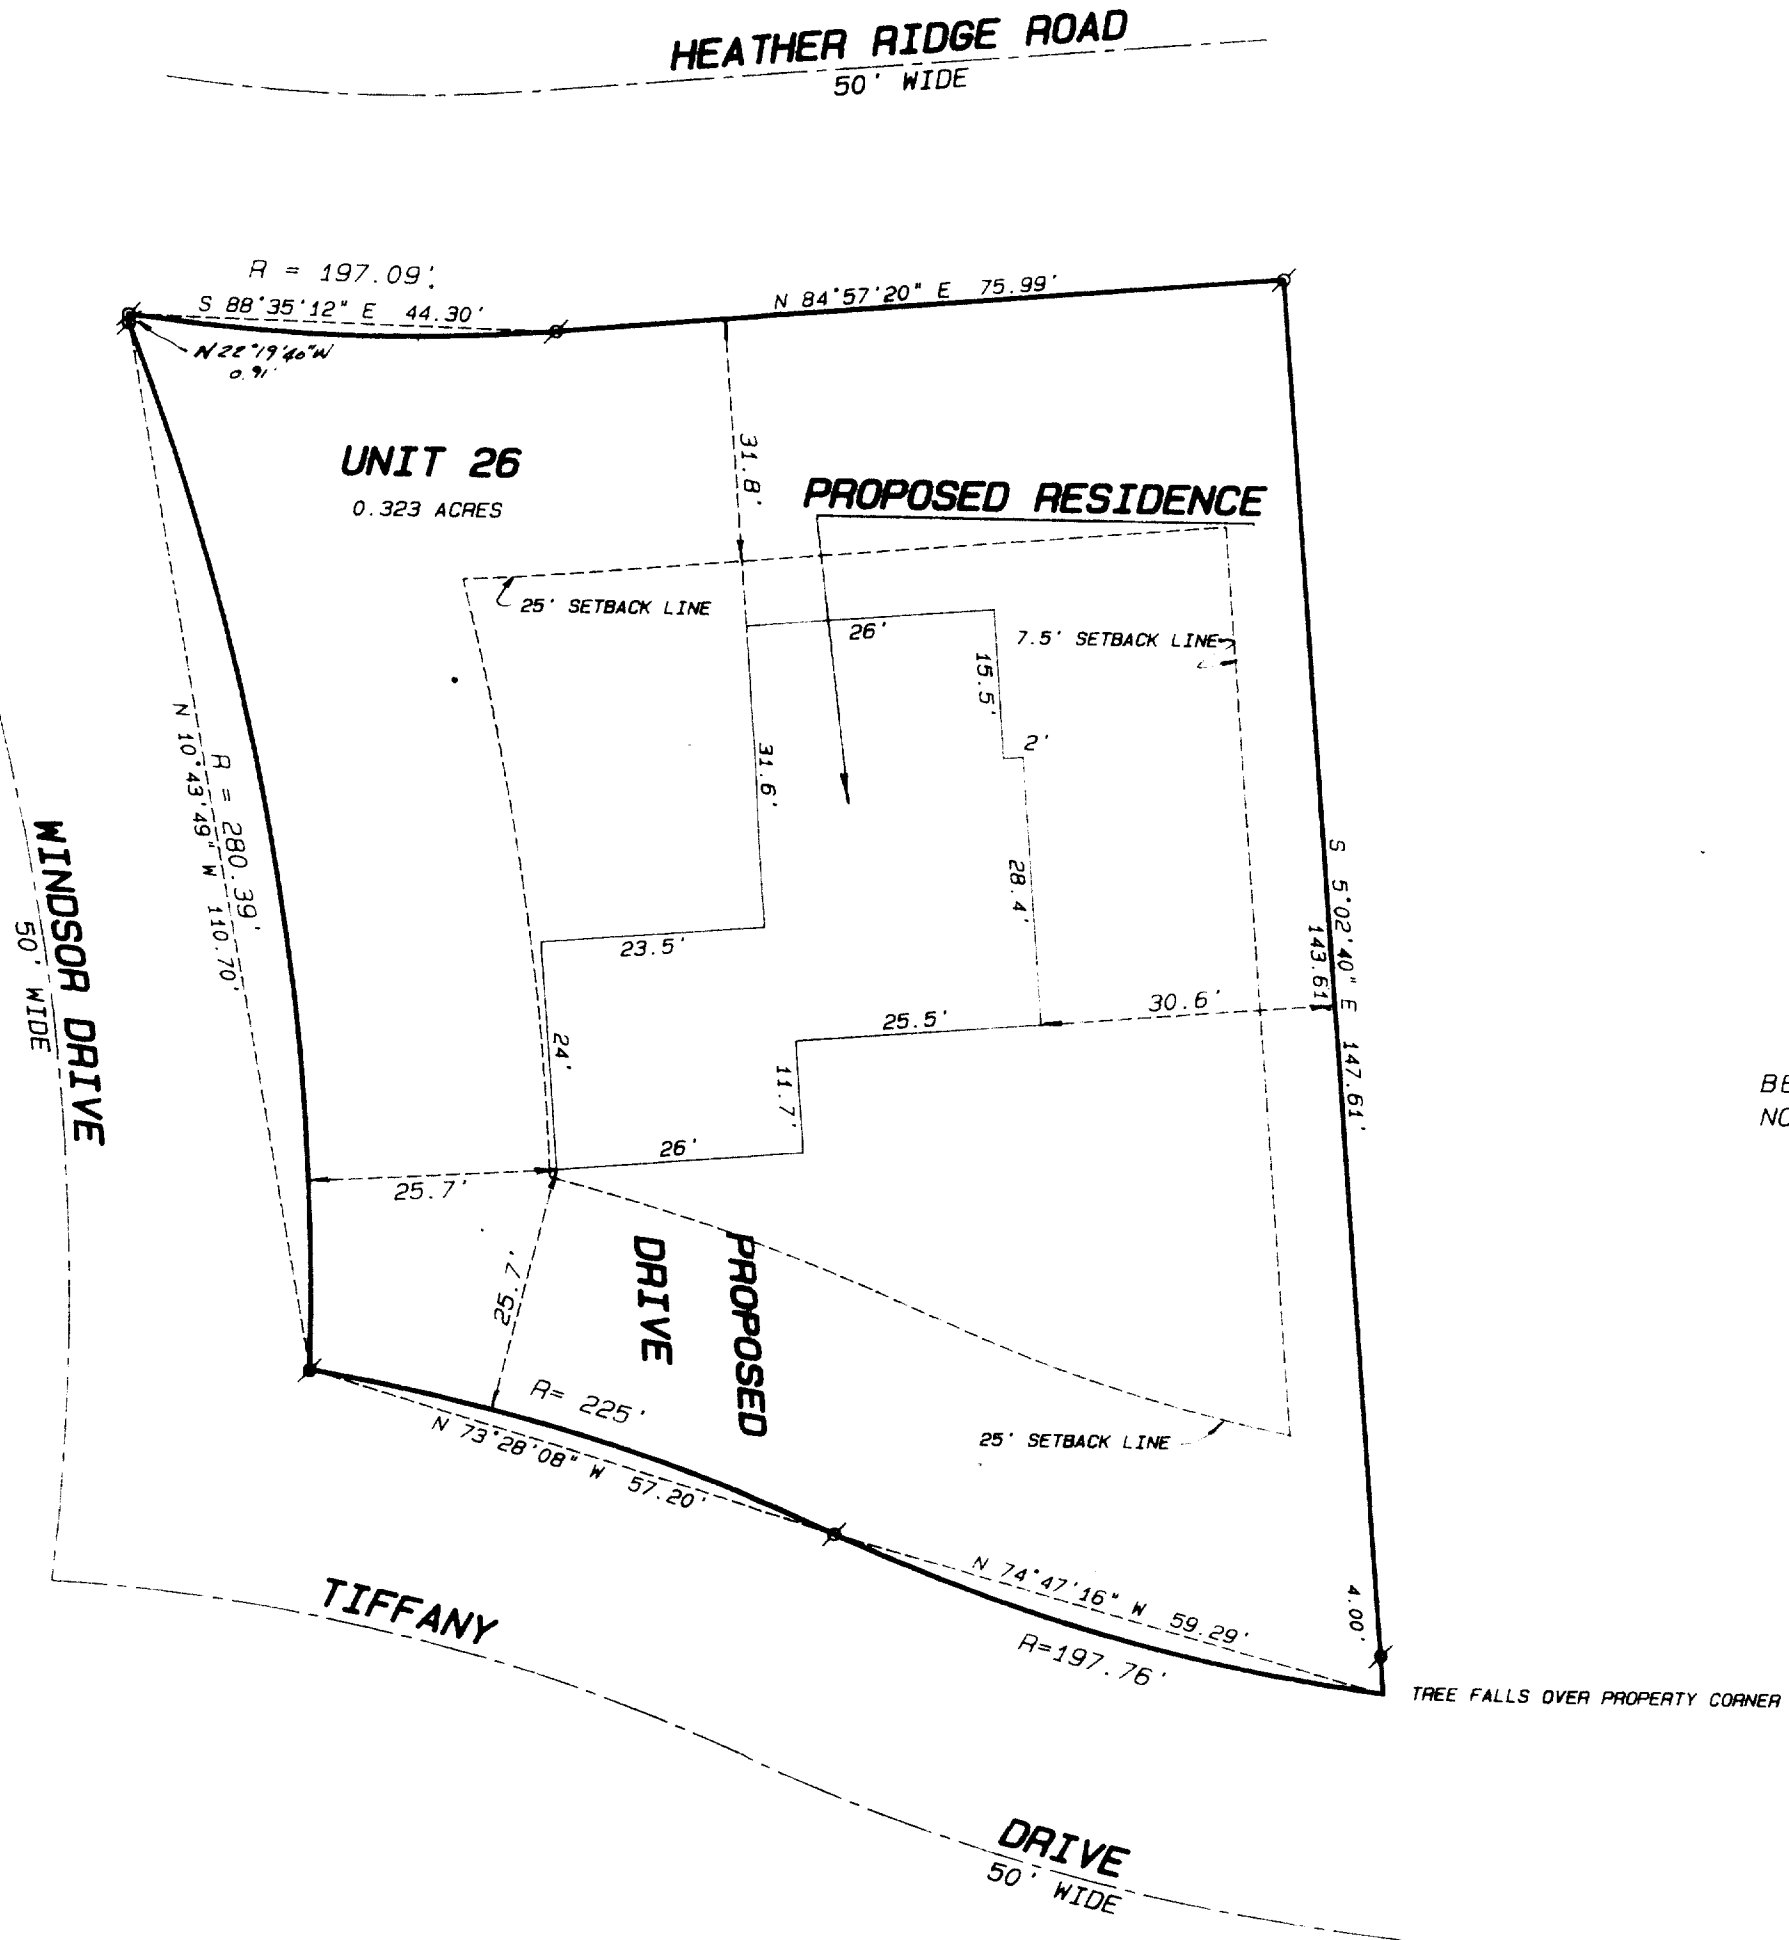

- Legend**
- FOUND IRON PIPE
 - FOUND IRON ROD
 - FOUND BRASS CAPPED MONUMENT
 - FOUND CONCRETE MONUMENT
 - CHISEL CUT IN CONCRETE
 - SET IRON ROD, 24" LONG, WEIGHING 1.5 LBS., LINEAL FT., 3/8" DIA.
 - SET IRON ROD, 30" LONG, WEIGHING 4.5 LBS., LINEAL FT., 1-11/16" DIA.
 - RECORDED AS DIMENSION
 - EXISTING FENCE

SCALE: 1" = 20 FEET

"I hereby certify that I have surveyed the above described property and that the above map is a true representation thereof and shows the size and location of the property, its exterior boundaries, the location of all visible structures and dimensions of all principal buildings thereon, boundary fences, apparent easements, roadways and visible encroachments, if any."

"This survey is made for the use of the present owners of the property, and also those who purchase, mortgage, or guarantee the title thereto within one year from date hereof."

Kenneth B. Abernathy Jr.
KENNETH B. ABERNATHY, JR.
WISCONSIN REGISTERED LAND SURVEYOR,
S-1594

Date: SEPT. 27, 1991 Job No. 91922

