


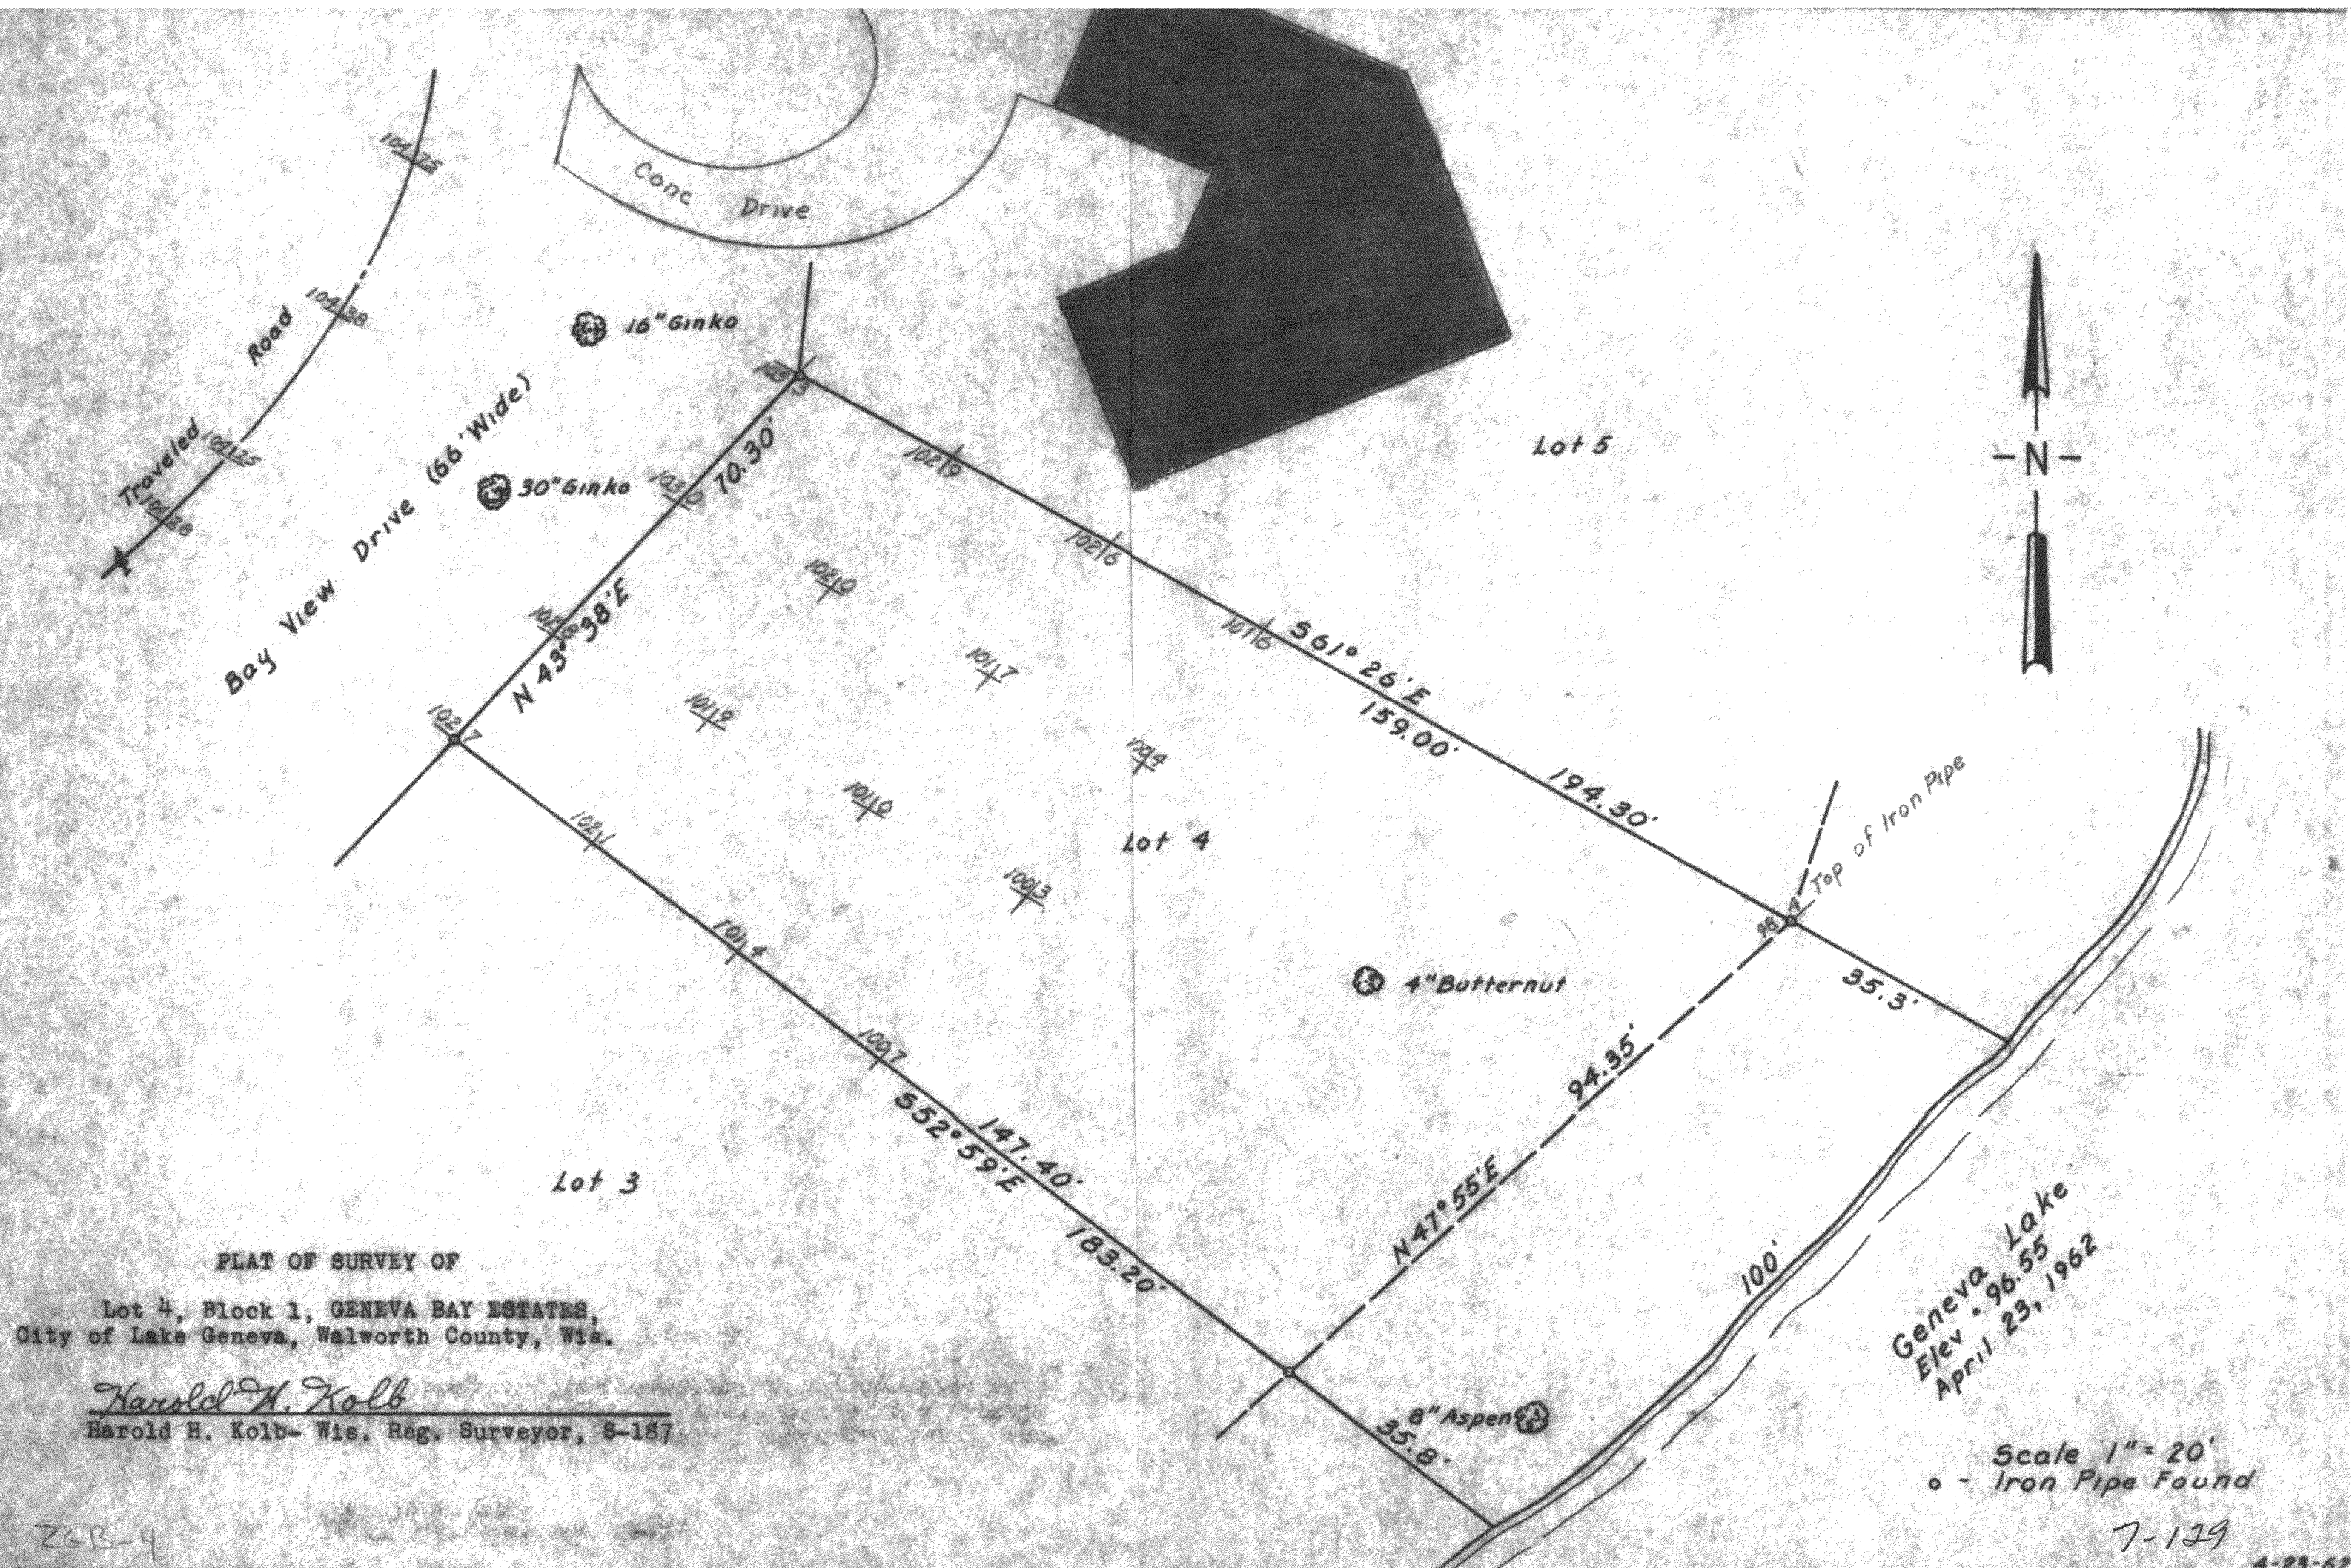

PLAT OF SURVEY OF

Lot 4, Block 1, GENEVA BAY ESTATES,
City of Lake Geneva, Walworth County, Wis.

Harold H. Kolb

Harold H. Kolb - Wis. Reg. Surveyor, 9-187