
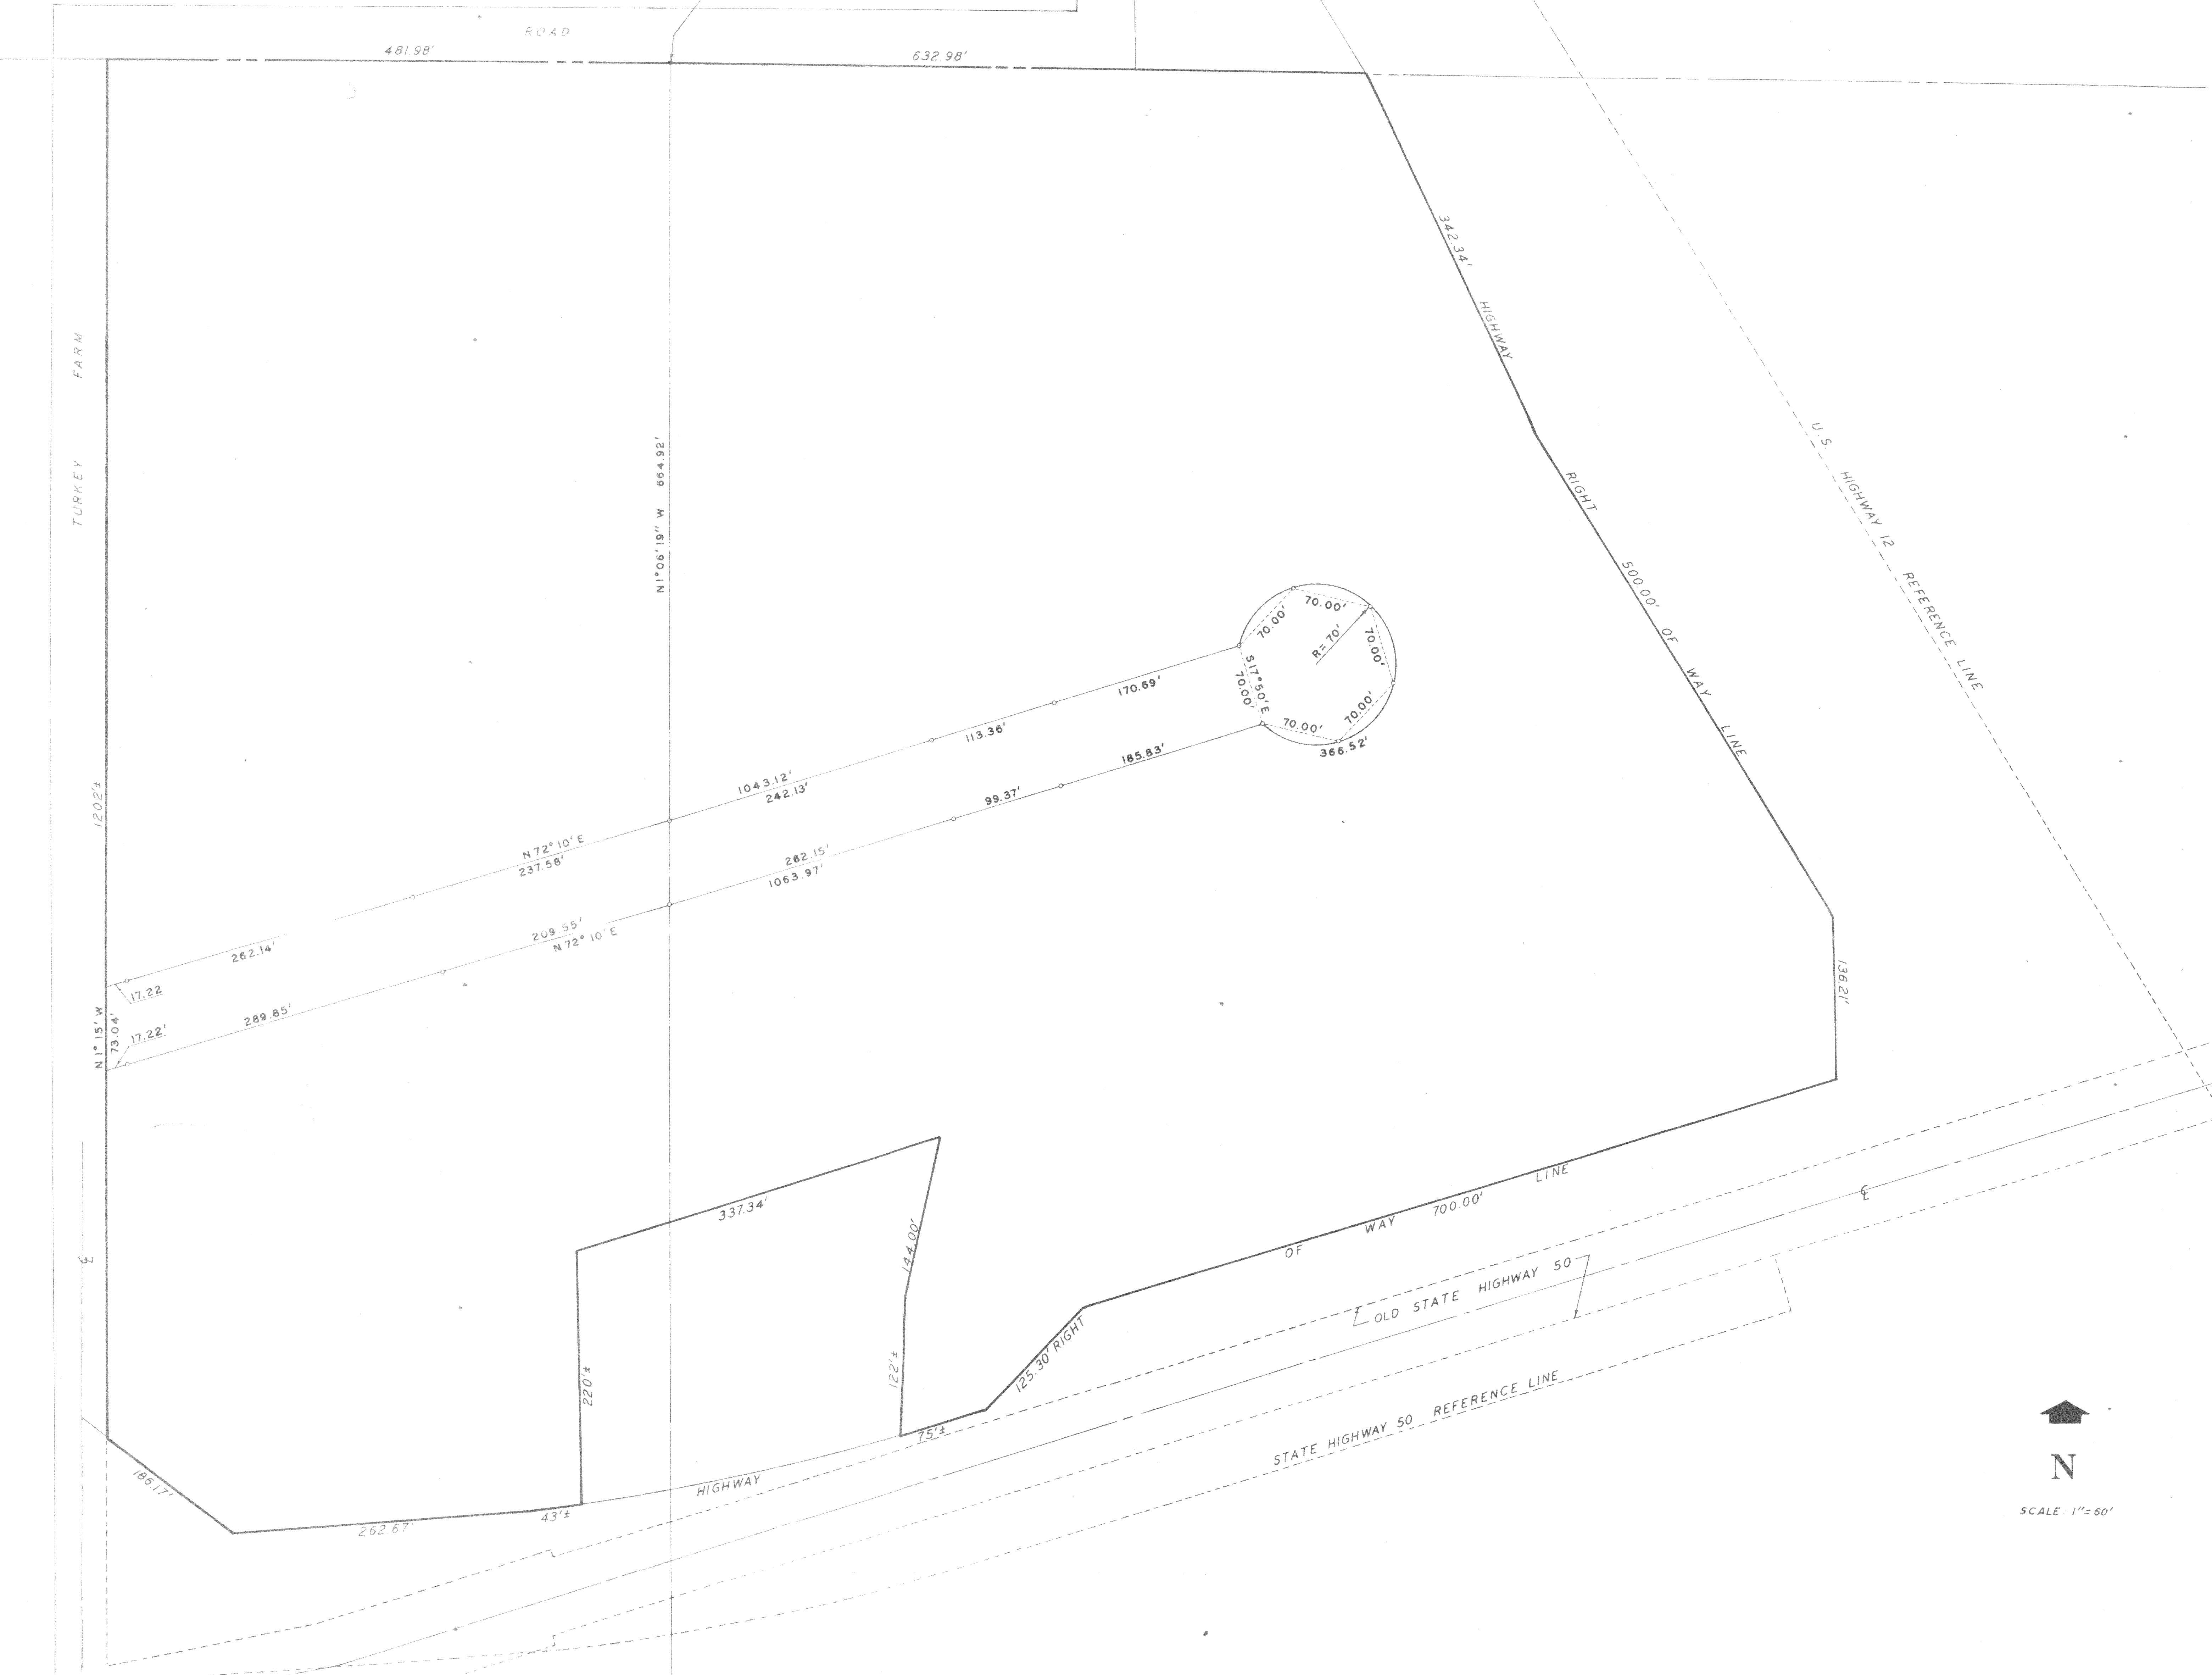


HAROLD H. KOLB
REGISTERED PROFESSIONAL LAND SURVEYOR
LAKE GENEVA, WISCONSIN

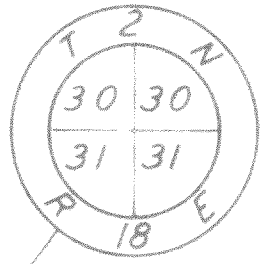

N
SCALE 1"=60'

HIGHWAY RIGHT OF WAY LINE

PLAT OF
A 35.67 ACRE PARCEL OF LAND LOCATED IN THE NORTH 1/2
OF SECTION 31, T2N, R18E, WALWORTH COUNTY, WISCONSIN.

Harold H. Kolb
HAROLD H. KOLB, WISCONSIN SURVEYOR, S-187
LAKE GENEVA, WISCONSIN

LEGEND
- IRON PIPE PLACED
• CONCRETE MONUMENT FOUND

HAROLD H. KOLB, DO HEREBY CERTIFY THAT I HAVE
SURVEYED THE PROPERTY HEREON DESCRIBED ACCORDING
TO THE OFFICIAL RECORDS, AND THAT THE PLAT HEREON
IS A CORRECT REPRESENTATION OF THE LOT LINES.
Harold H. Kolb
HAROLD H. KOLB
WISCONSIN REGISTERED LAND SURVEYOR, S-187
DATE July 24, 1965

25761
2/9/65

7-139K