


GENEVA STREET


30

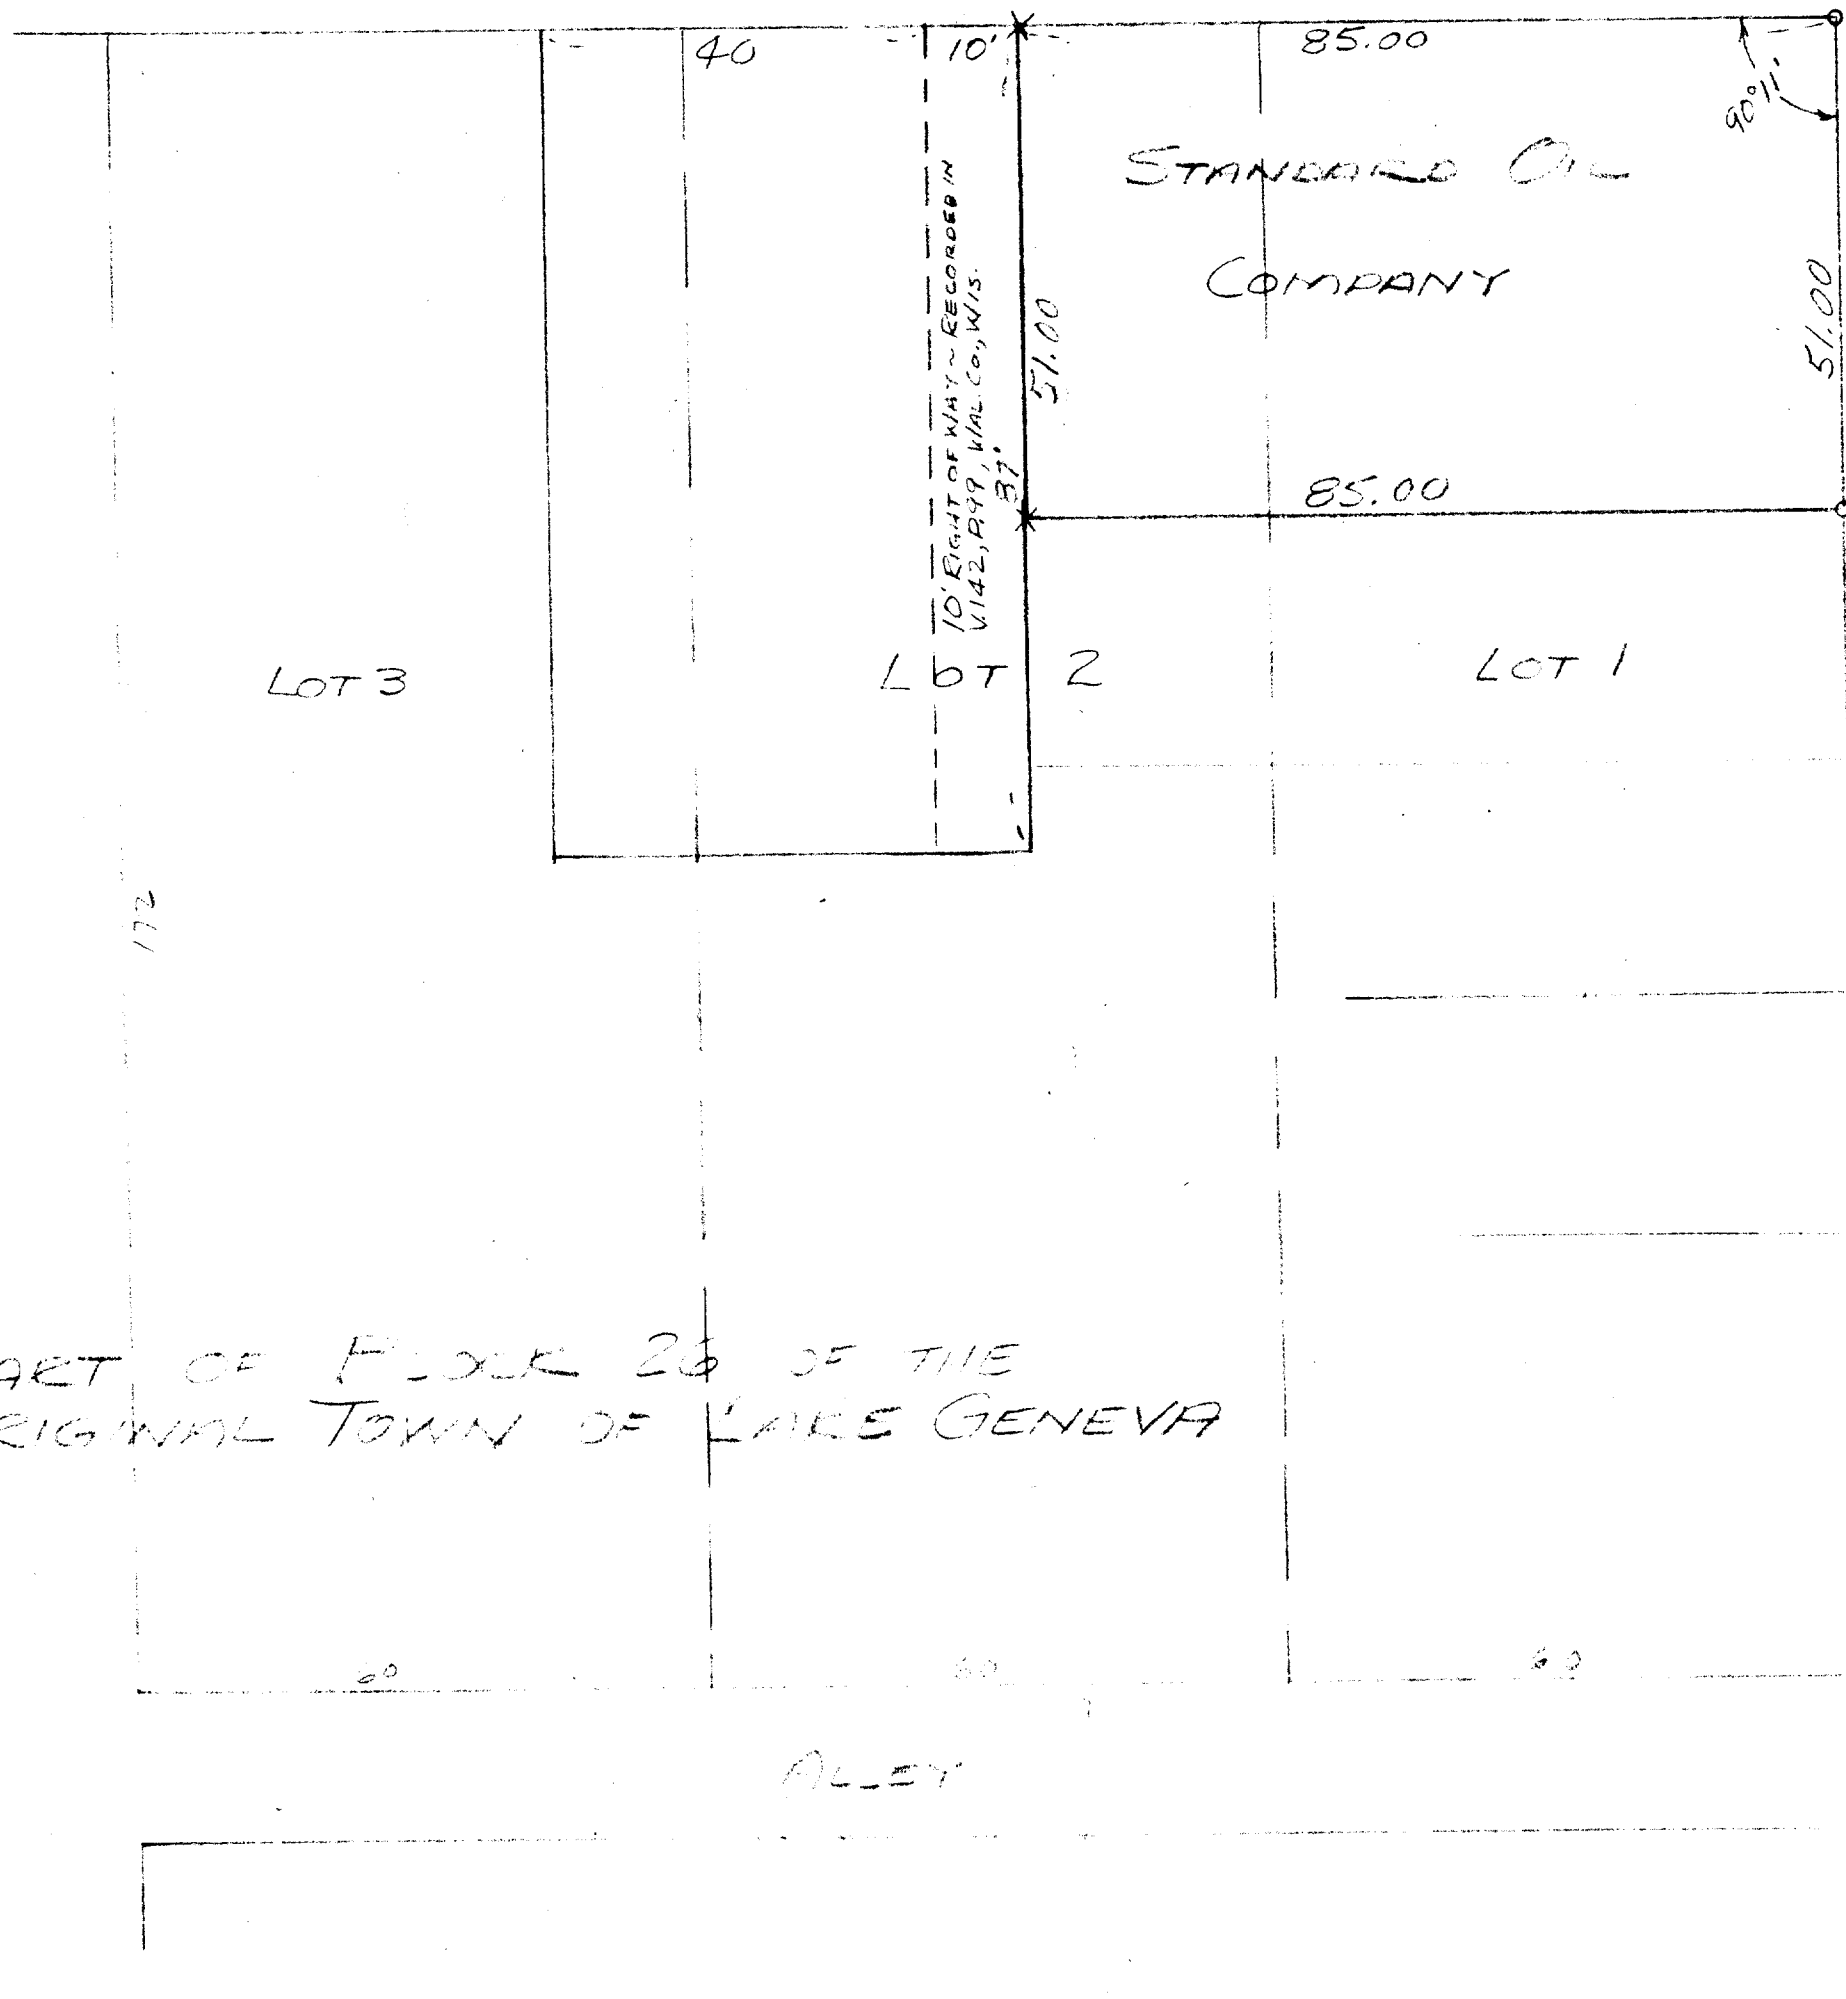

PART OF BLOCK 26 OF THE ORIGINAL TOWN OF LAKE GENEVA

100'

BROAD STREET

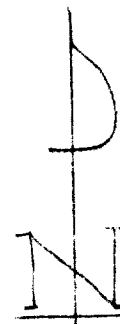

SCALE 1" = 20'
 O = IRON PIPE
 X = CROSS IN CONCR.

OP-44

PLAT OF SURVEY OF THE STANDARD OIL COMPANY PROPERTY - PART OF LOTS 1 & 2 OF BLOCK 26 OF THE ORIGINAL TOWN OF LAKE GENEVA, WALWORTH COUNTY, WISCONSIN.
 MAY, 1950

R. E. Johnson
 SURVEYOR

7-13-J