


KOLB LAND CONSULTING, INC.  
LAND SURVEYING • SUBDIVIDING • LAND PLANNING

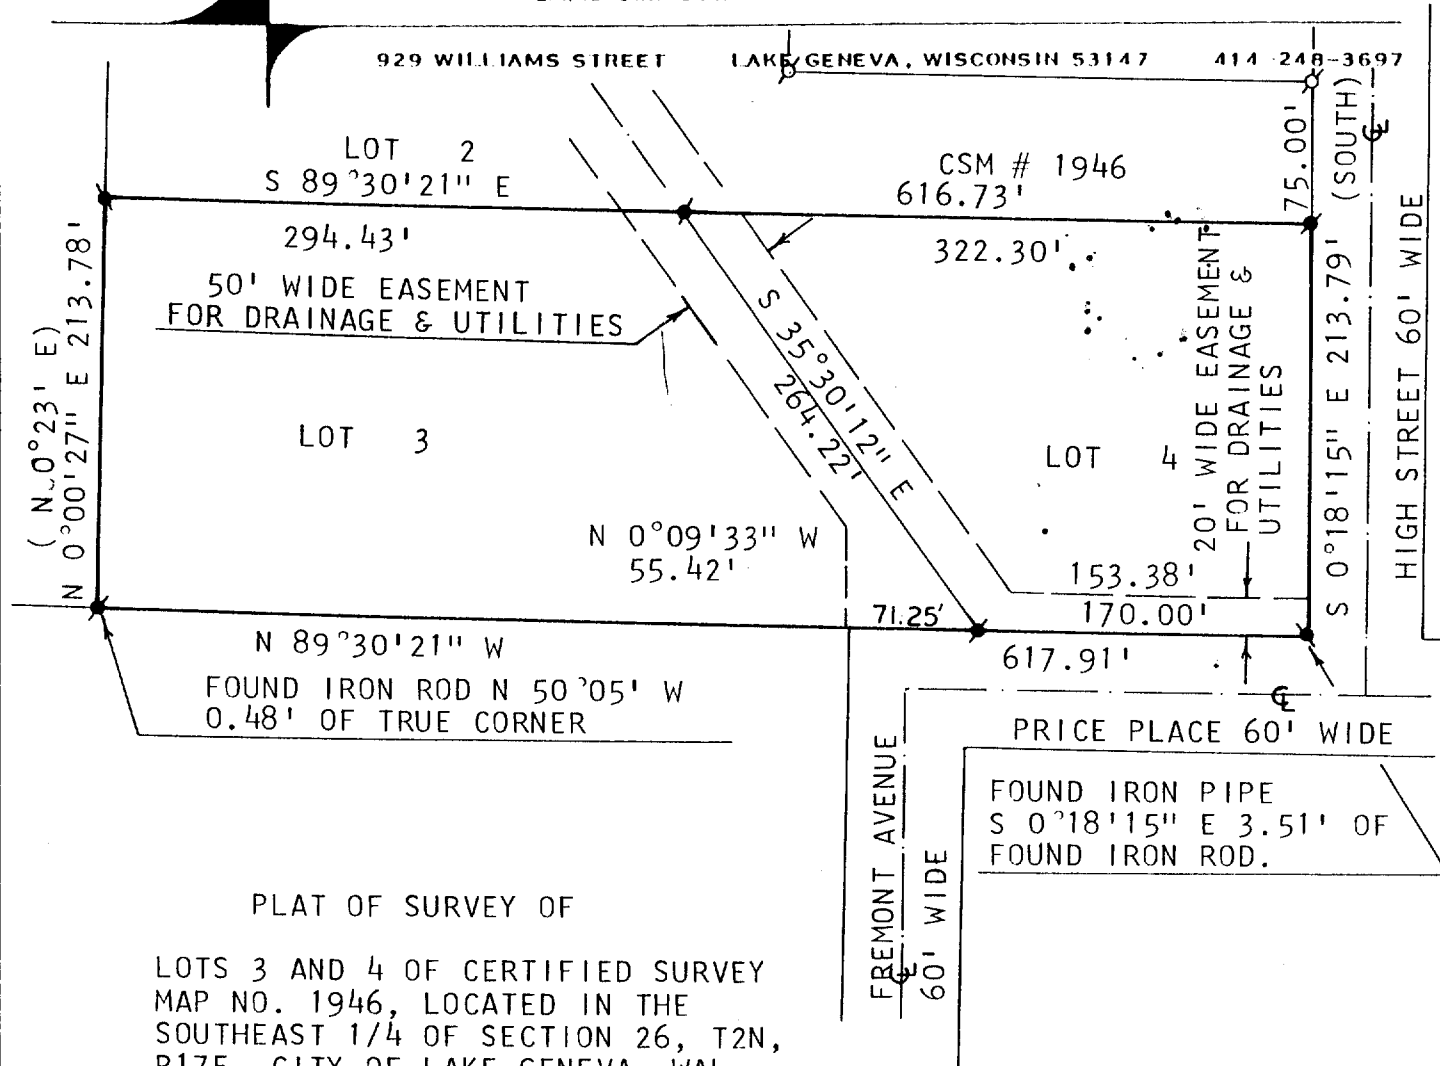


PLAT OF SURVEY OF

LOTS 3 AND 4 OF CERTIFIED SURVEY  
MAP NO. 1946, LOCATED IN THE  
SOUTHEAST 1/4 OF SECTION 26, T2N,  
R17E, CITY OF LAKE GENEVA, WAL-  
WORTH COUNTY, WISCONSIN.

NOTE: BEARINGS ARE ASSUMED  
AS SHOWN ON CSM #1946.

ORDERED BY: GREG KOLB  
1228 PARK ROW  
LAKE GENEVA, WI. 53147

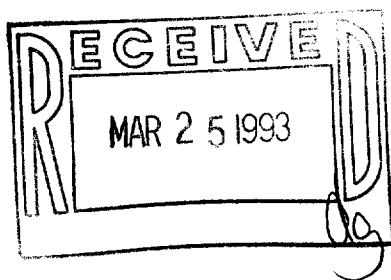

SCALE: 1" = 100'

LEGEND

- - IRON ROD FOUND
- ⊘ - IRON PIPE FOUND
- ( ) - AS RECORDED

I HEREBY CERTIFY THAT I HAVE SURVEYED THE  
ABOVE DESCRIBED PROPERTY AND THAT THE ABOVE  
MAP IS A TRUE REPRESENTATION THEREOF AND  
SHOWS THE SIZE AND LOCATION OF THE PROPERTY,  
ITS EXTERIOR BOUNDARIES, THE LOCATION OF ALL  
VISIBLE STRUCTURES AND DIMENSIONS OF ALL  
PRINCIPAL BUILDINGS THEREON, BOUNDARY FENCES,  
APPARENT EASEMENTS, ROADWAYS AND VISIBLE  
ENCROACHMENTS, IF ANY, TO THE BEST OF MY  
KNOWLEDGE AND BELIEF.

THIS SURVEY IS MADE FOR THE USE OF THE  
PRESENT OWNERS OF THE PROPERTY, AND ALSO  
THOSE WHO PURCHASE, MORTGAGE, OR GUARANTEE  
THE TITLE THERETO WITHIN ONE (1) YEAR FROM  
DATE HEREOF. THIS SURVEY IS NOT VALID UNLESS  
THE SURVEYOR'S SIGNATURE IS IN RED.

HAROLD H. KOLB

WISCONSIN REGISTERED LAND SURVEYOR, S-187

DATE \_\_\_\_\_

REVISED \_\_\_\_\_

REVISED \_\_\_\_\_

007-1414

ZA-1946-1&2