
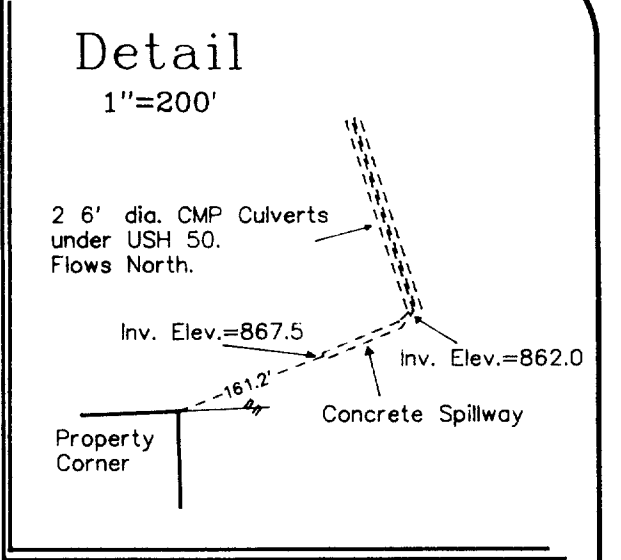


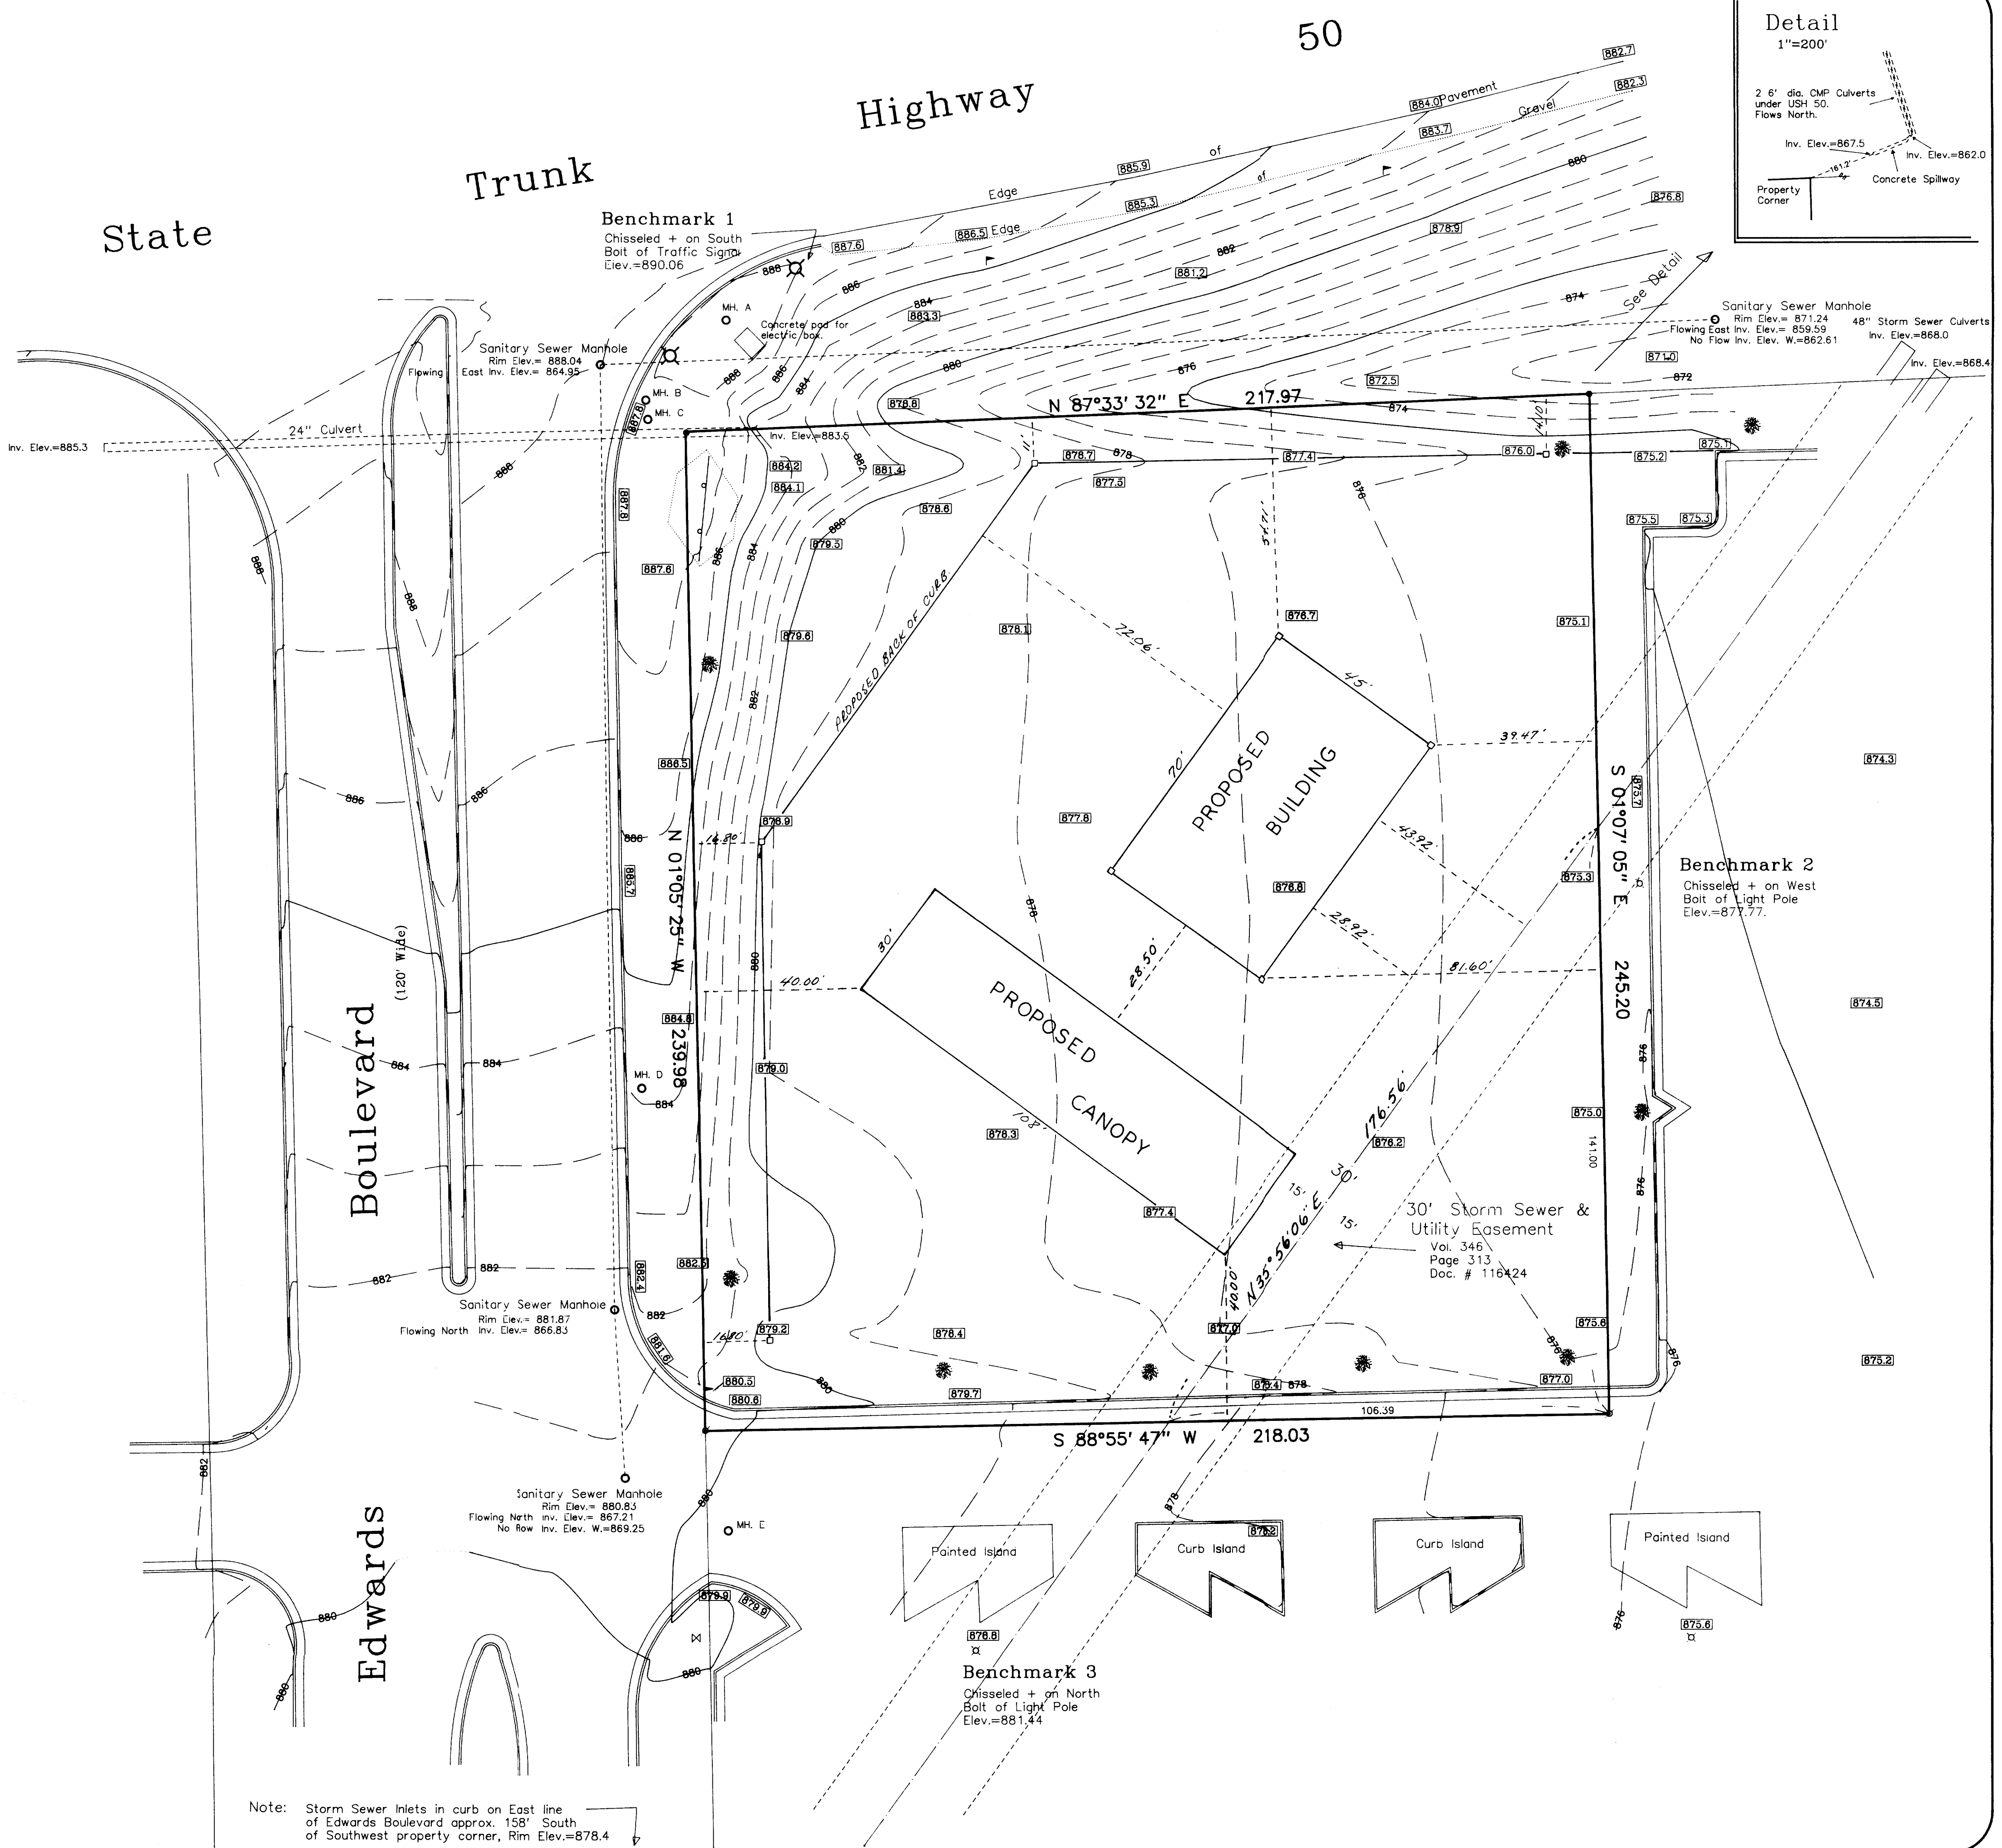


PLAT OF SURVEY

Tax Parcel YUP-156B, located in the Northwest 1/4 and the Northeast 1/4 of Section 31, Town 2 North, Range 18 East, City of Lake Geneva, Walworth County, Wisconsin.

Surveyed for: SEIGFREID EDWARDS ASSOC.
P.O. Box 5327
Rockford, IL 61125

Owner: Lake Geneva Centre, Inc.
308 Cherry Street
Columbus, MO 65201

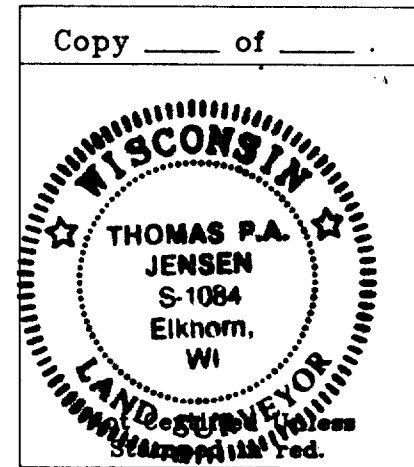

Note: This survey plat is not certified unless signed and sealed in red ink.

Notes

Elevations referenced to the floor elevation of the Wal-Mart Store of 881.5 as shown on previous surveys.

Three on site benchmarks have been established as shown.

Bearings referenced to the Wisconsin State Plane Coordinate System, South Zone.

Manholes A through D contain wiring and appear to be for the traffic signals at the Corner of State Trunk Highway 50 and State Trunk Highway 120.

Manhole E contains a approx. 10" dia. PVC pipe running East-West with what appears to be a shutoff on it.

All spot elevations along curb are taken at the TOP OF CURB.

30" Curb & Gutter is 0.5' deep from Top of curb to flow line of curb.

JENSEN SURVEYING & MAPPING S.C.



45 South Wisconsin Street P.O. Box 322
Elkhorn, Wisconsin. 53121
Telephone & Facsimile (414) 723-3434

Mapping date: May 13, 1994.

Revisions: 7-20-94
NOTE: BUILDING, CANOPY, & CURB LINE ARE AS SHOWN ON SITE PLAN BY SEIGFREID EDWARDS ASSOCIATES DATED 5-26-94

- Legend
- Found County Section Corner
- Found Iron Rod
- Found Railroad Spike
- Light Pole
- Traffic Signal
- Manhole
- Hydrant
- Sign
- Tree, Approx. dia. 4"
- 24" Culvert & diameter
- Spot Elevation See Note
- WOOD STAKES SET 7-20-94

Scale in Feet

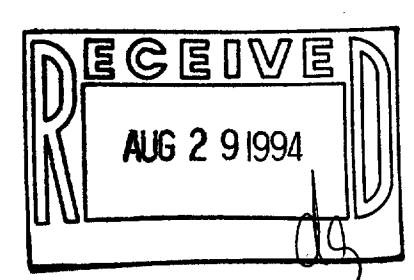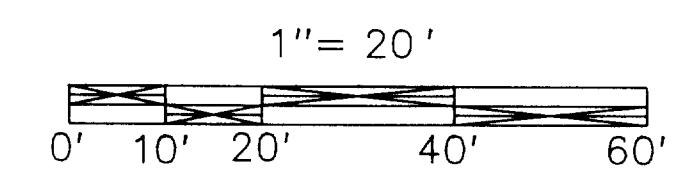

Copyright © 1994 by Jensen Surveying & Mapping S.C.

All rights reserved. No part of this survey plat may be reproduced or transmitted in any form by any means - graphic, electronic, or mechanical, including photocopying, tracing, or information storage and retrieval systems - without permission in writing from Thomas P.A. Jensen, Jensen Surveying & Mapping S.C..

I, Thomas P.A. Jensen, Wisconsin Registered Land Surveyor, do hereby certify that this survey was performed by me, or under my direction in full compliance with the owner's / agent's instructions and Chapter A-E 7 of the Wisconsin Administrative Code "Minimum Standards for Property Surveys"; and that this map is as accurate representation thereof to the best of my knowledge and belief.

Thomas P.A. Jensen R.L.S. 1084

ZYUP-156B

007-1512