


PLAT OF SURVEY
LOT 14 OF EDGEWOOD HILLS
LOCATED IN THE NE 1/4 & SE 1/4 OF SEC. 26
TOWN 2 NORTH, RANGE 17 EAST
CITY OF LAKE GENEVA, WALWORTH COUNTY, WI.

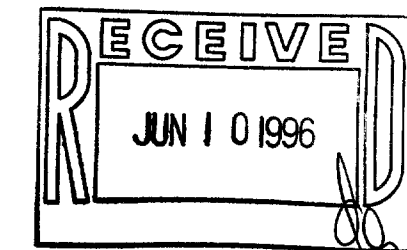

BENCH MARK
SW FLANGE BOLT HYDRANT EL.
= 100' (ASSIGNED)


- FOUND IRON REBAR STAKE
- FOUND IRON PIPE STAKE
- ⊕ SET IRON REBAR STAKE
- RECORDED AS

NOTE: COPIES OF THIS MAP TO WHICH THE FOLLOWING
CERTIFICATE WILL APPLY ARE BLUE LINE PRINTS SHOWING
SURVEYOR'S ORIGINAL SEAL AND SIGNATURE IN BLACK INK.
COPIES BY ANY OTHER MEANS MAY HAVE ALTERATIONS WHICH
DO NOT REPRESENT THE SURVEYOR'S WORK PRODUCT.

I HEREBY CERTIFY THAT THE ABOVE DESCRIBED PROPERTY
HAS BEEN SURVEYED UNDER MY DIRECTION AND THAT THE
ABOVE MAP IS A TRUE REPRESENTATION THEREOF AND SHOWS
THE SIZE AND LOCATION OF THE PROPERTY AND ITS
EXTERIOR BOUNDARIES. THIS SURVEY IS MADE FOR THE
USE OF THE PRESENT OWNERS OF THE PROPERTY, AND ALSO
THOSE WHO PURCHASE, MORTGAGE, OR GUARANTEE THE TITLE
THERE TO WITHIN ONE YEAR FROM THE DATE HEREOF.

DATED: 4-5-96

Peter S. Gordon
PETER S. GORDON R.L.S. 2101

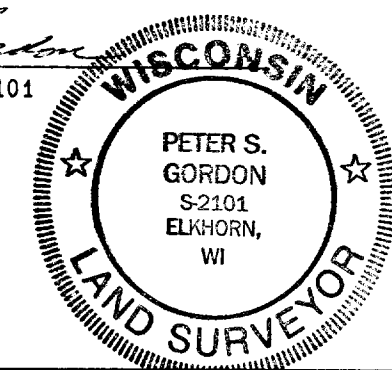


WORK ORDERED BY:
MIDWEST REAL ESTATE &
CONSTRUCTION
PO BOX 487
WILLIAMS BAY, WI. 53191


FARRIS, HANSEN & ASSOCIATES, INC.
Engineering, Architecture, Surveying
7 Ridgway Court P.O. Box 437
ELKHORN, WISCONSIN 53121
Office: (414) 723-2098
Fax: (414) 723-5886

REVISIONS

PROJECT NO.
4512
DATE
04/05/96
SHEET NO.
1 OF 1

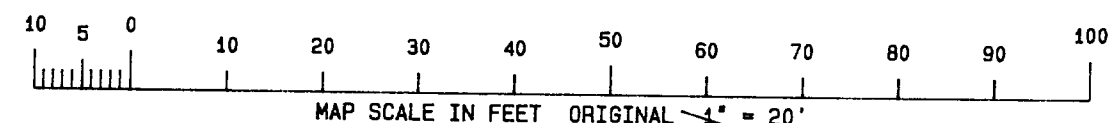

NOTE: GRADES SHOWN ARE
SUGGESTED ONLY MUST BE
FIELD VERIFIED.

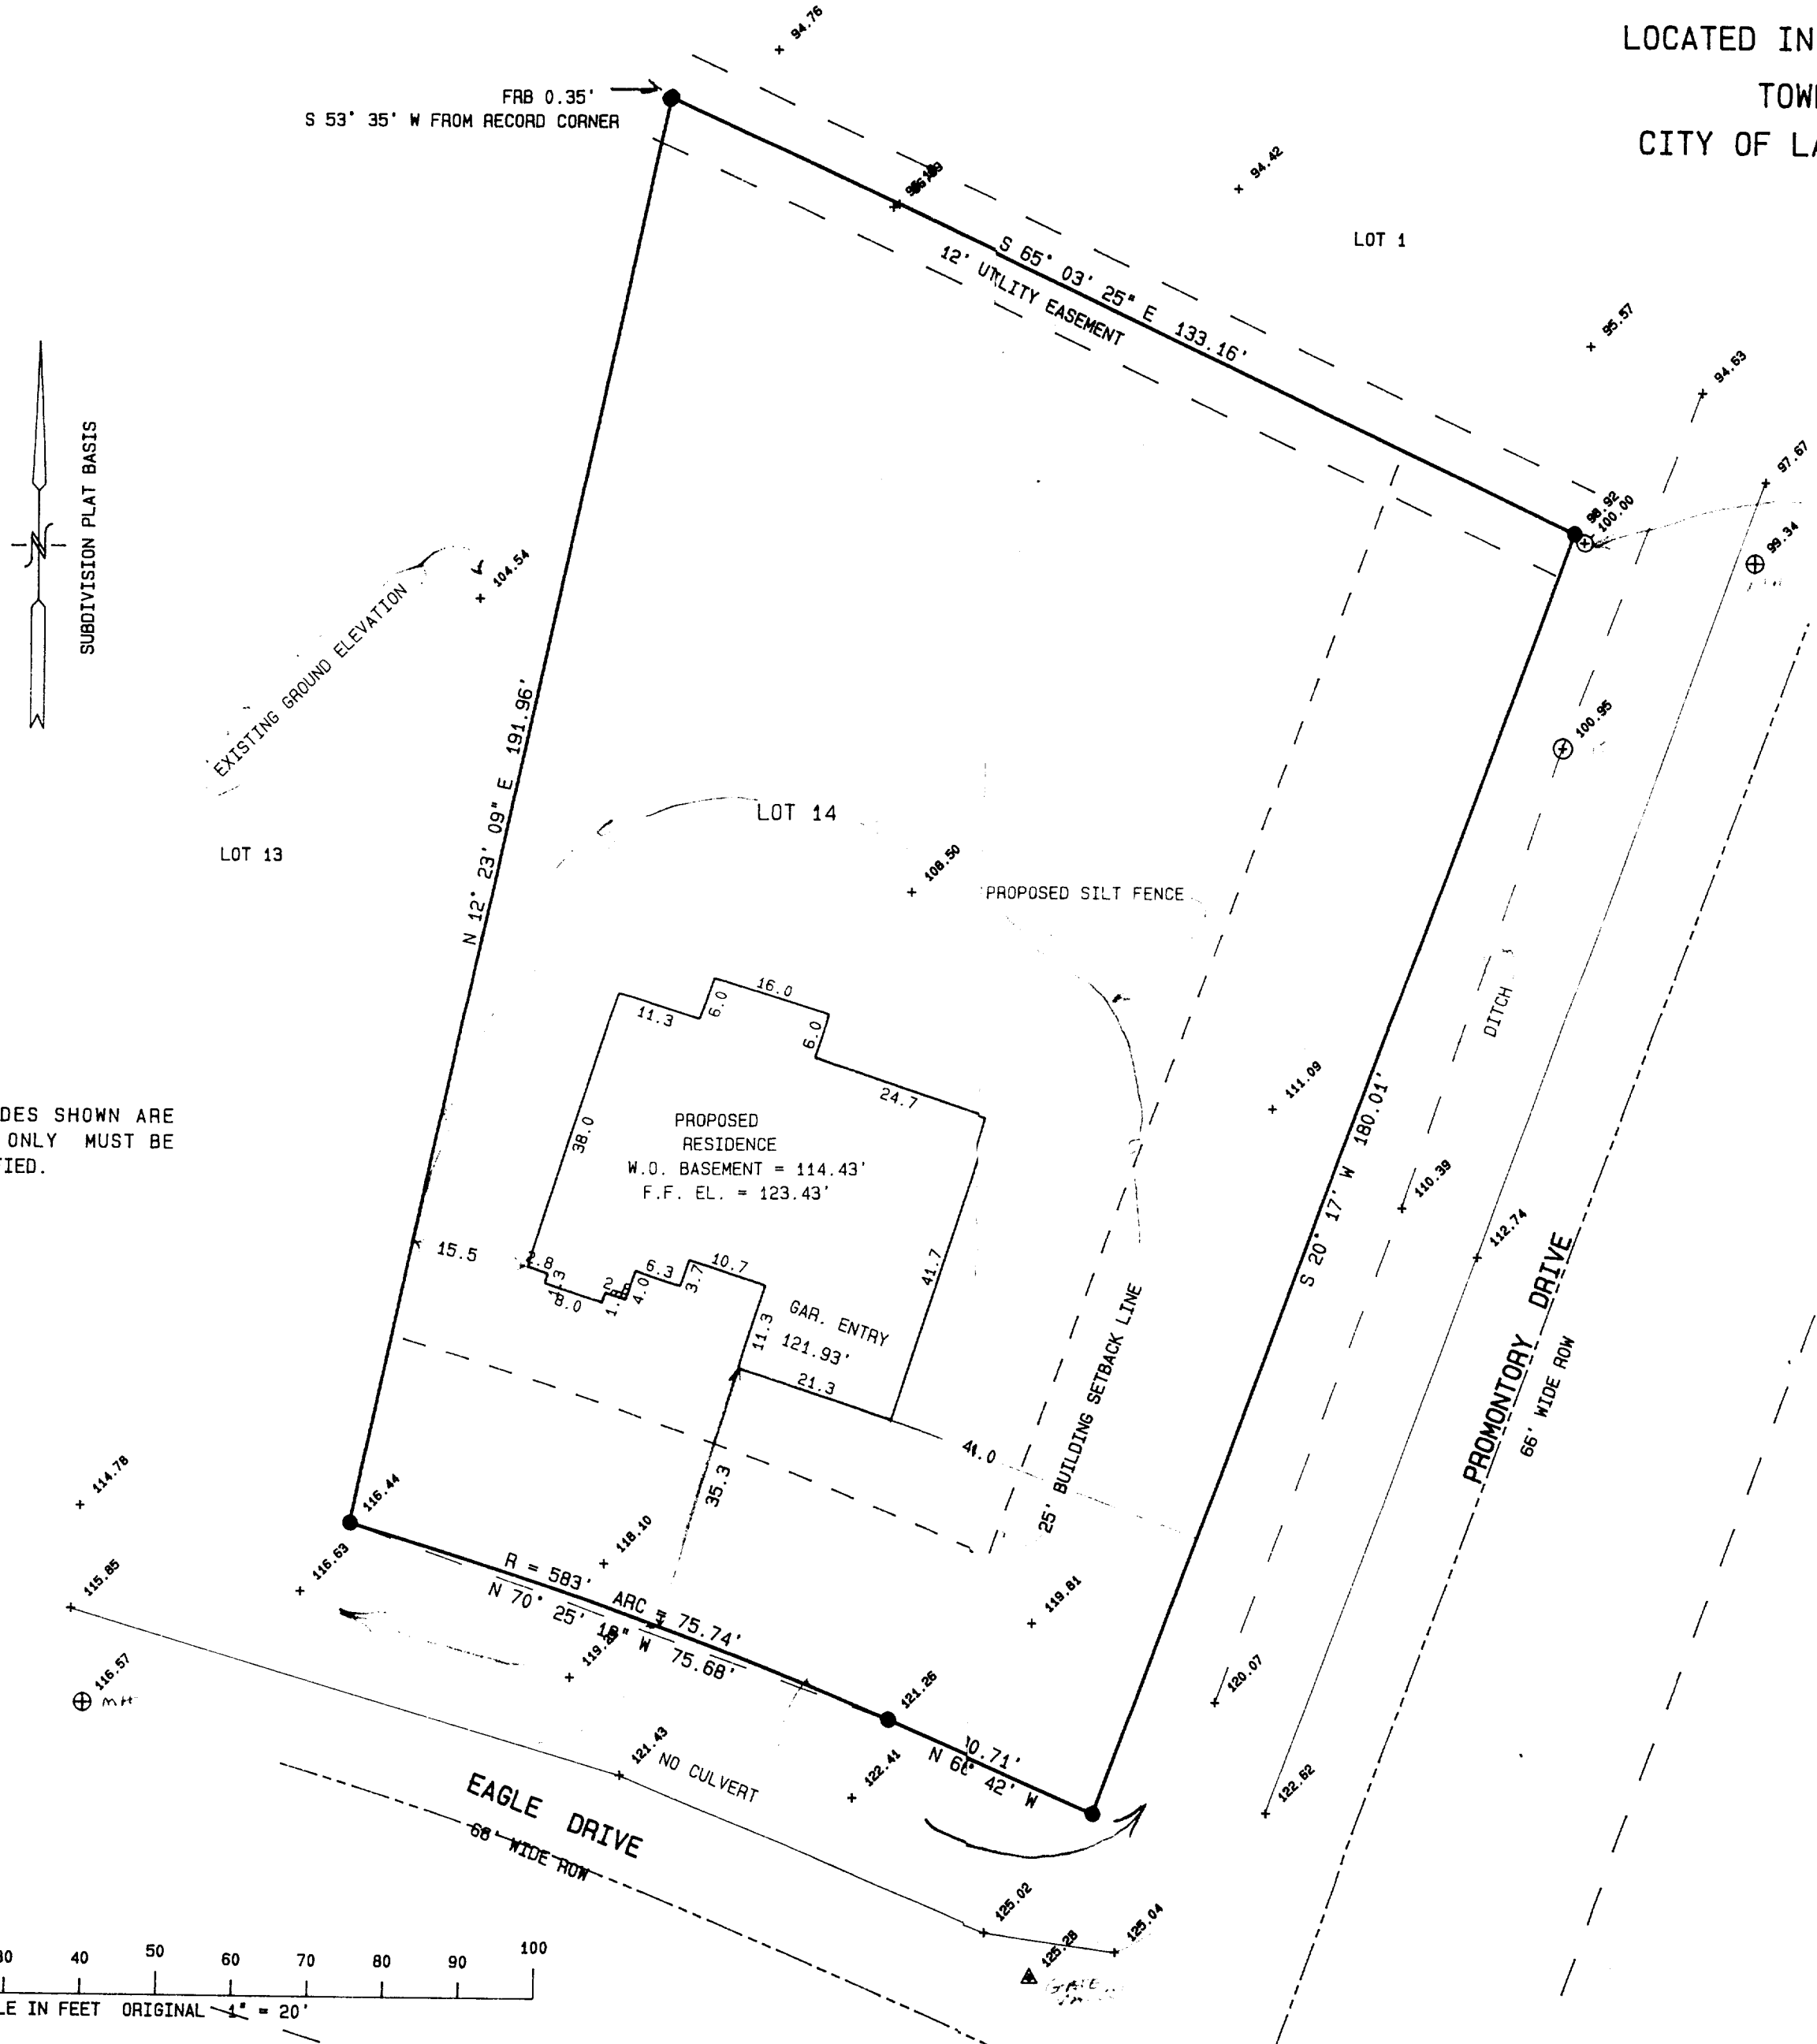

ZEH-14
007-1655