


558934

CERTIFIED SURVEY #4

HAROLD H. KOLB
REGISTERED PROFESSIONAL LAND SURVEYOR
LAKE GENEVA, WISCONSIN

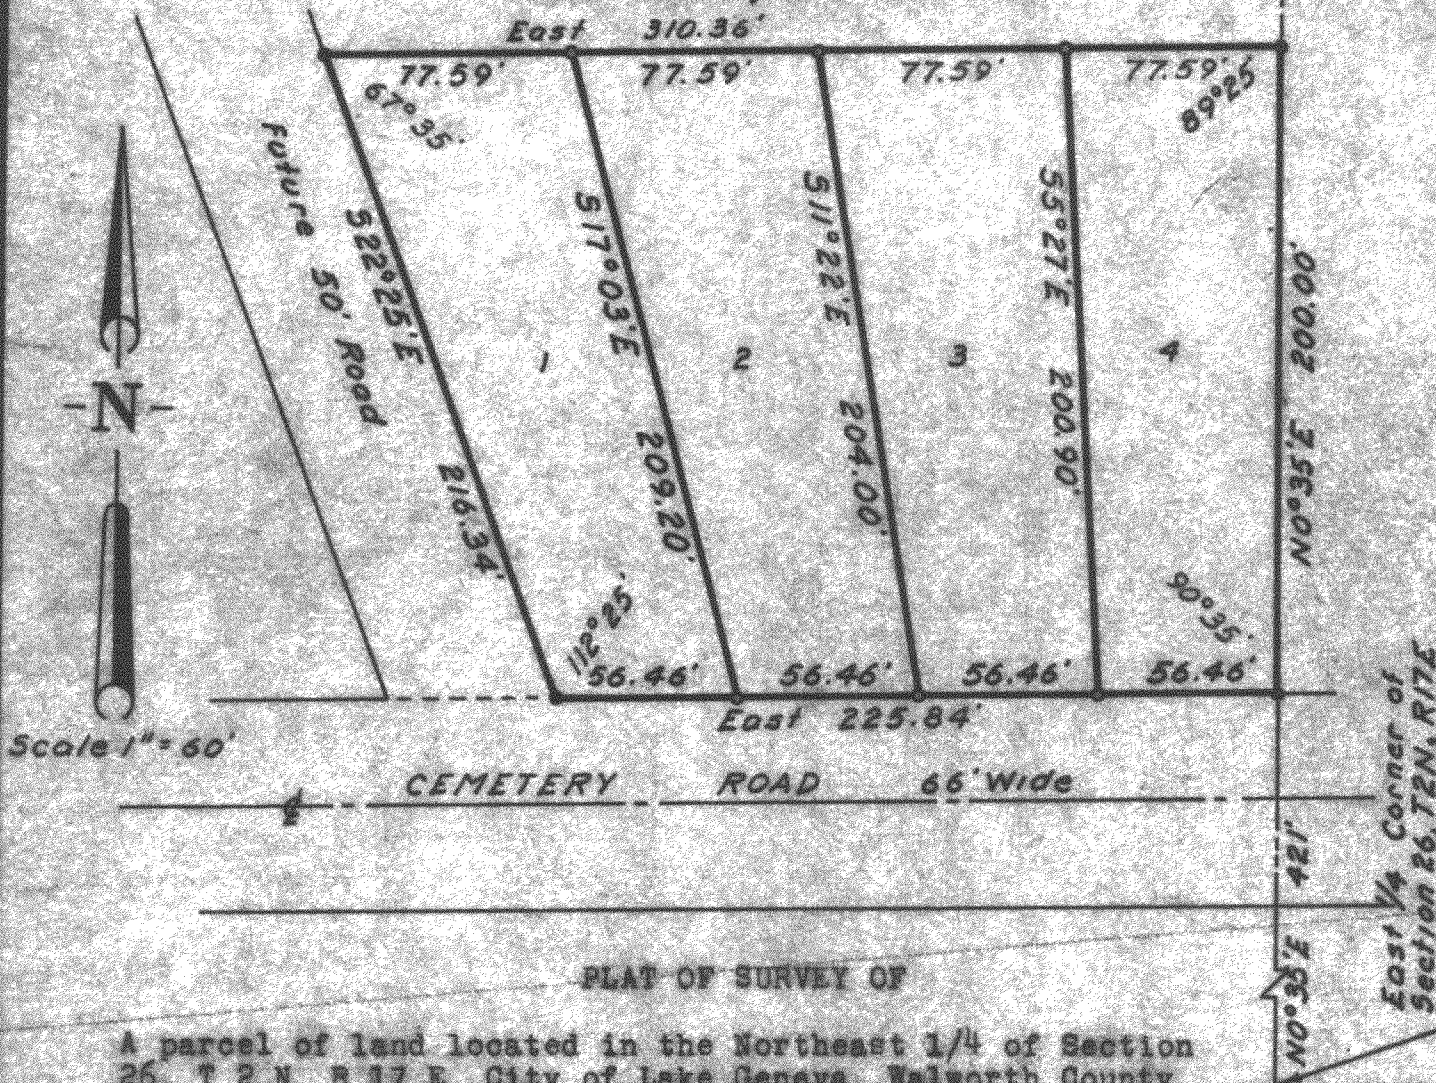

PLAT OF SURVEY OF

A parcel of land located in the Northeast 1/4 of Section 26, T 2 N, R 17 E, City of Lake Geneva, Walworth County, Wisconsin and described as follows; to-wit:
Commencing at the East 1/4 corner of said Section 26; thence N 00°35' E 421 feet, along the East line of said Section 26, to the place of beginning; thence West 225.84 feet; thence N 22°25' W 216.34 feet; thence East 310.36 feet to the East line of said Section 26; thence S 00°35' W 200.00 feet to the place of beginning.

State of Wisconsin) ss
County of Walworth)

I, Harold H. Kolb, do hereby certify that I have surveyed the property hereon described according to the official records, and that the plat hereon is a correct representation of all lot lines, and fully complies with Chapter 236.34 of the Wisconsin Statutes of 1961.

Harold H. Kolb

Harold H. Kolb, Wisconsin Surveyor, S-187
DATE: April 22, 1964

Owners Name - Chester Ermalowicz

- Iron Pipe, 2" dia X 30", Min. wt. 3.65#/lin. ft.
- Iron Pipe, 1" dia X 24", Min. wt. 1.13#/lin. ft.

Ext Survey # 4 all 4 lots

7-167