


N

Legend
 ○ - Iron Pipe
 □ - Wood Stake

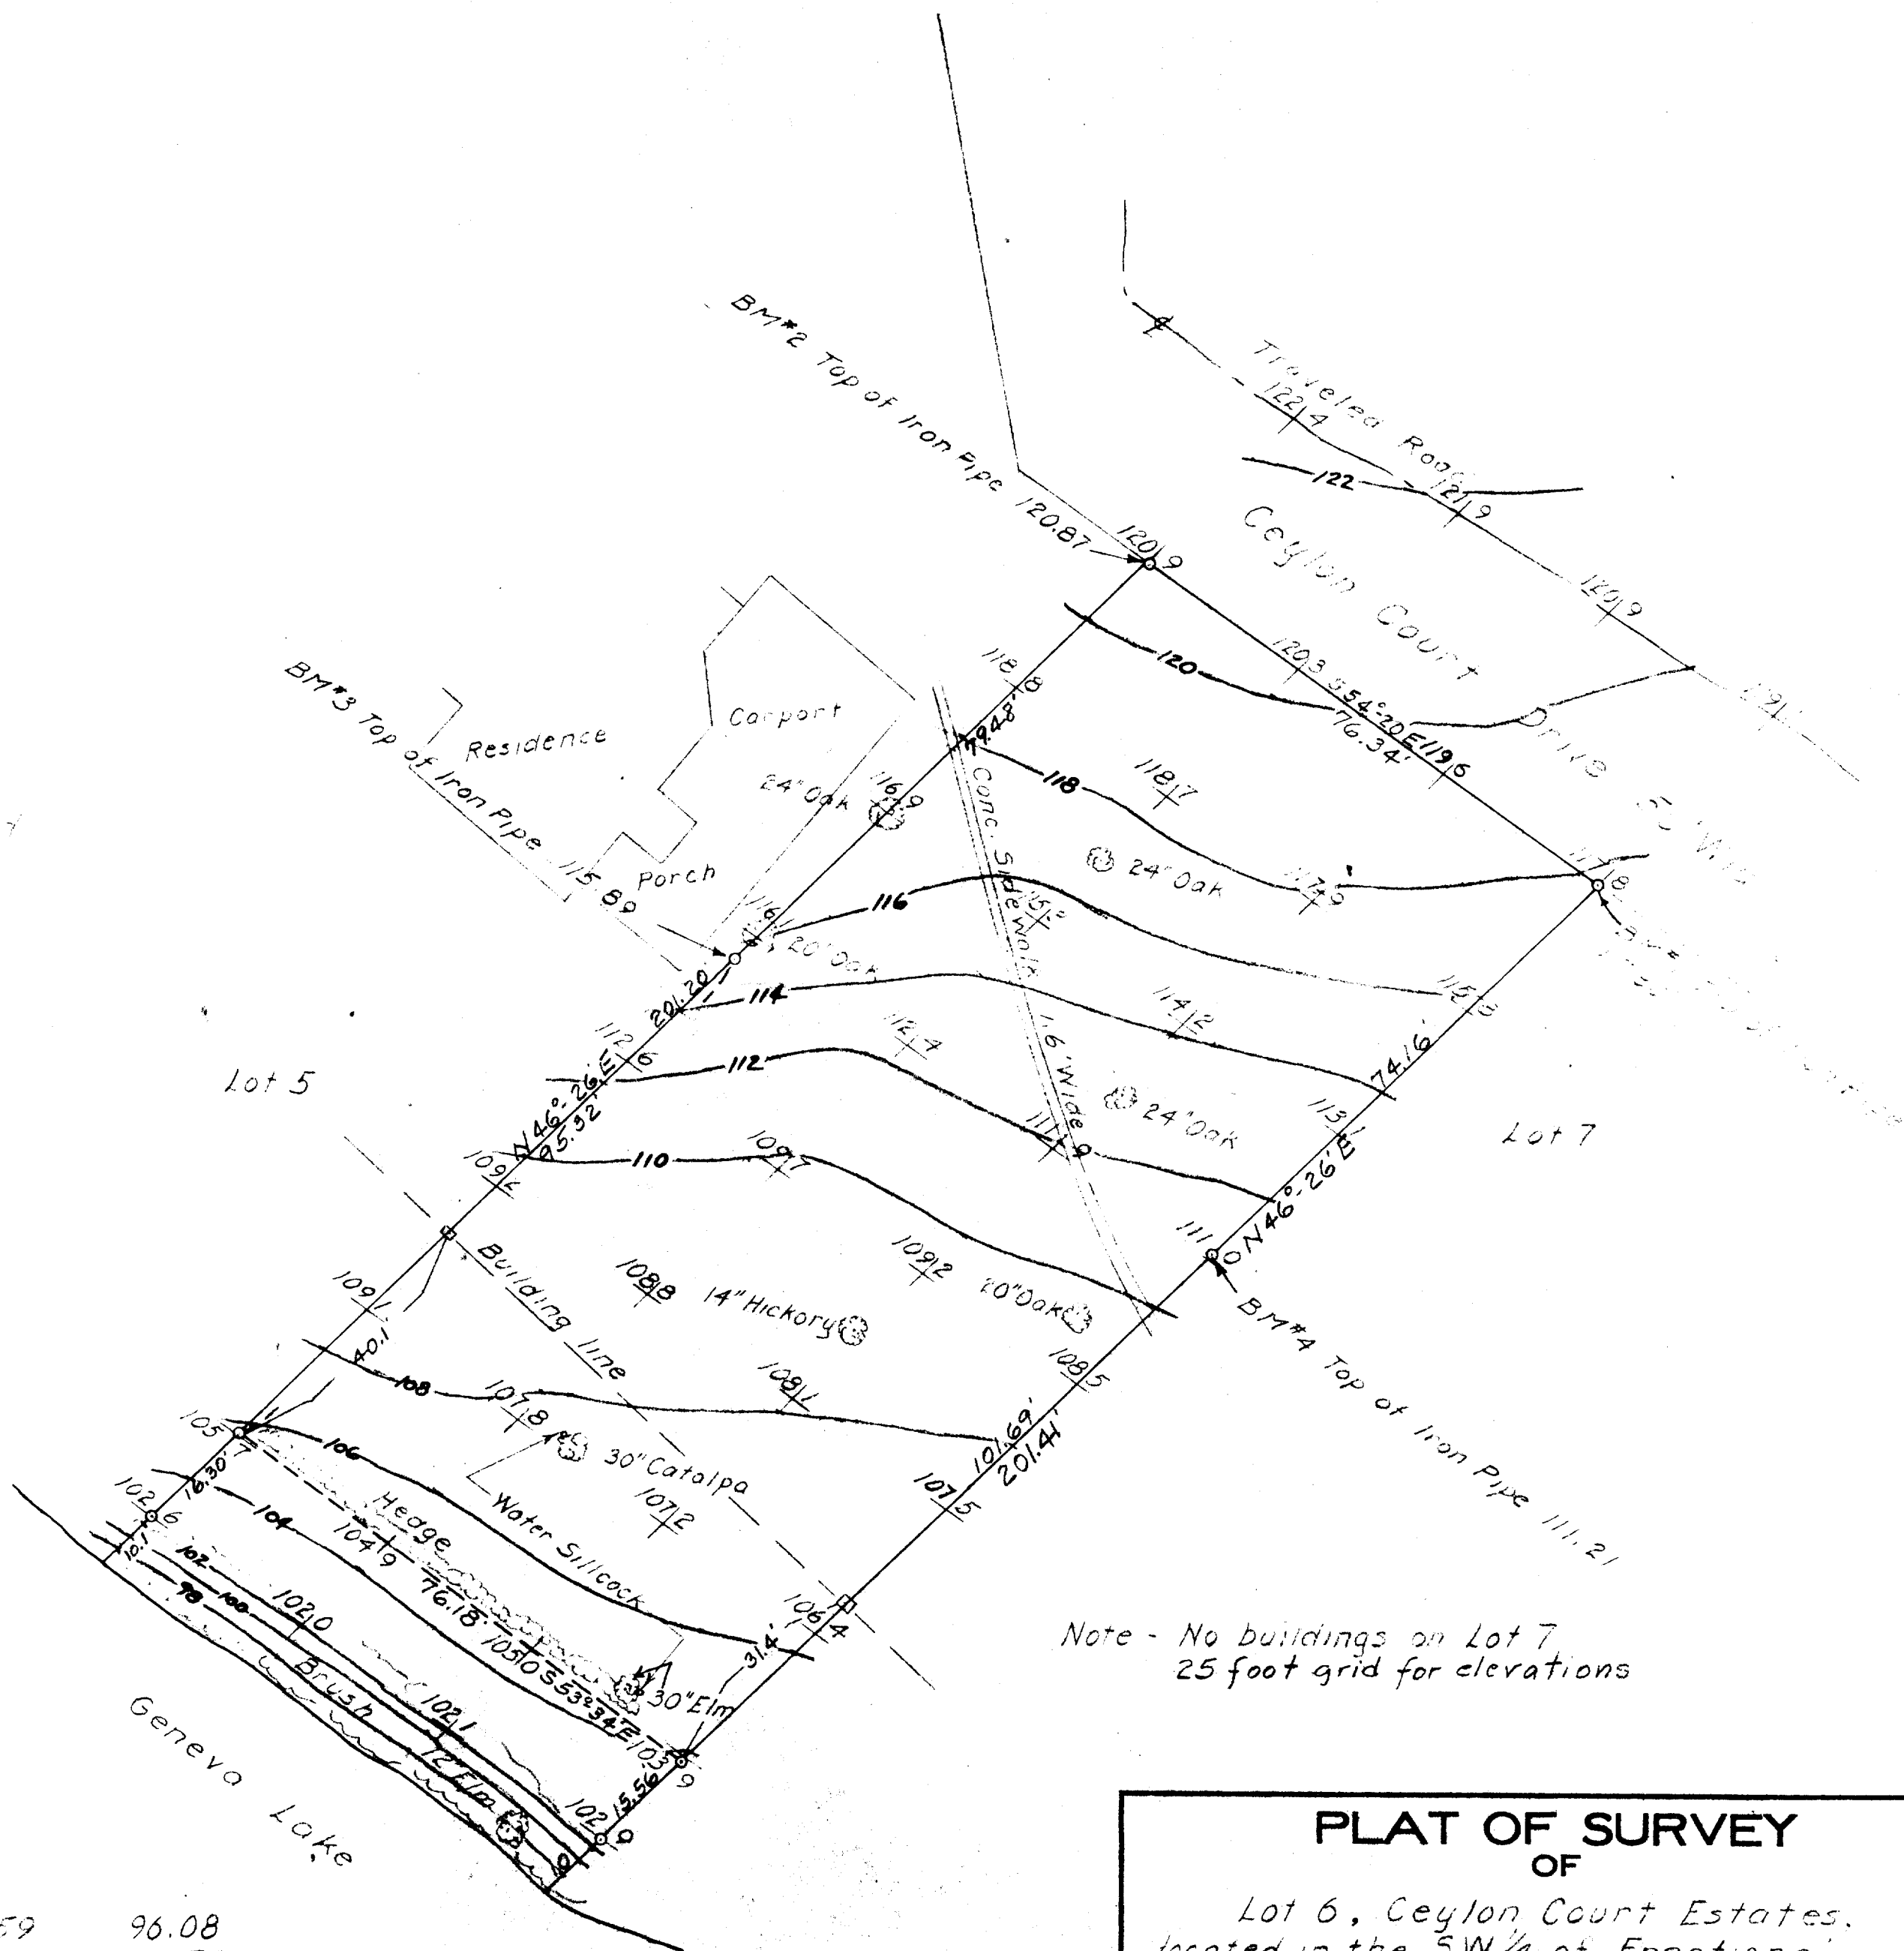

Note - No buildings on Lot 7
 25 foot grid for elevations

Water Elev Nov. 12, 1959 96.08
 High Water Elev 96.70
 Low Water Elev 94.90

PLAT OF SURVEY OF

Lot 6, Ceylon Court Estates,
 located in the SW 1/4 of Fractional
 Section 1, T1N, R1E, Walworth County,
 Wisconsin

Lloyd L. Jensen
 SURVEYOR

SCALE 1" = 20'

DATE Nov. 1959