


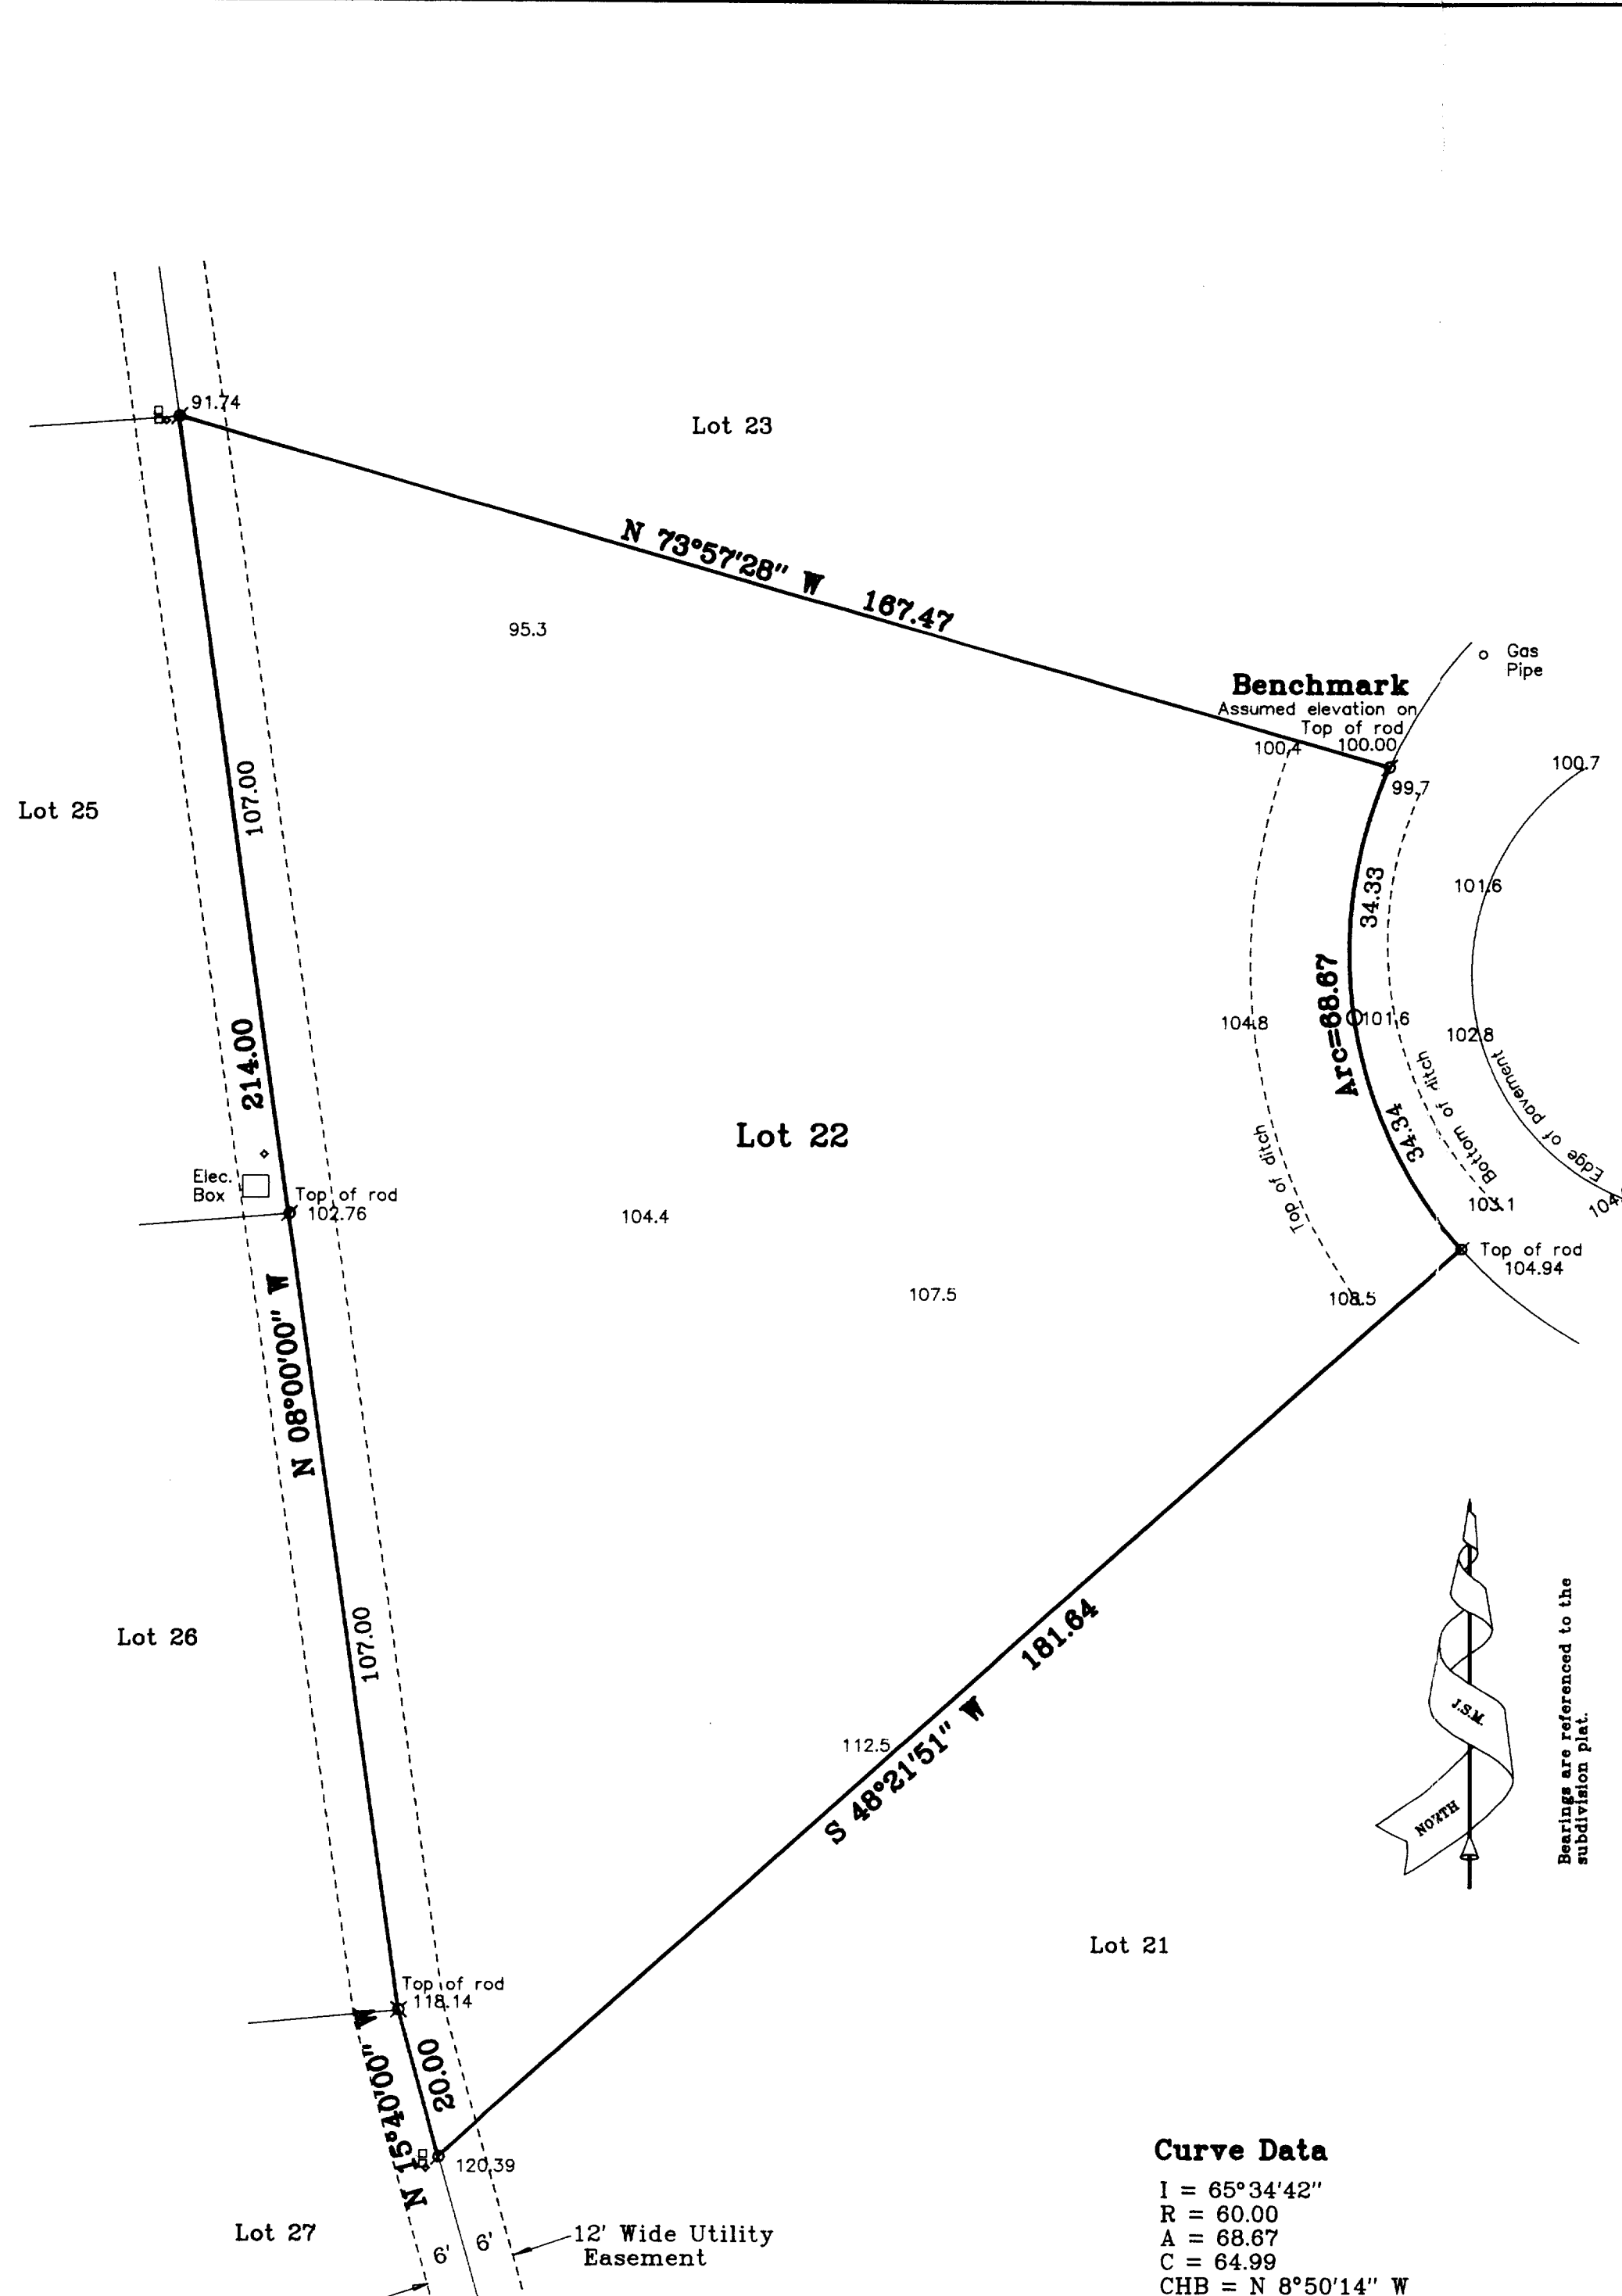

Curve Data
I = 65°34'42"
R = 60.00
A = 68.67
C = 64.99
CHB = N 8°50'14" W



Promontory Drive

PLAT OF SURVEY

of
Lot 22 of Edgewood Hills,
a subdivision located in the East 1/2 of Section 26, Town 2 North,
Range 17 East, City of Lake Geneva, Walworth County, Wisconsin.

Surveyed for: **Frank Beck**
1879 North Neilnor Boulevard
Suite 168
West Chicago, Illinois. 60185

Note:
Elevations are referenced to a local datum, an elevation of 100.00 was assumed on the top of the iron rod marking the northeast corner of Lot 22.

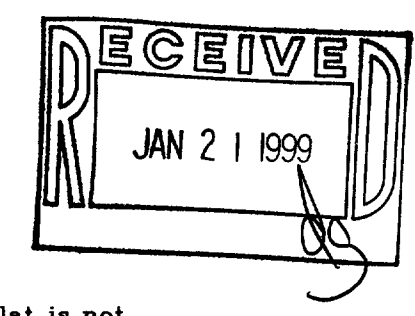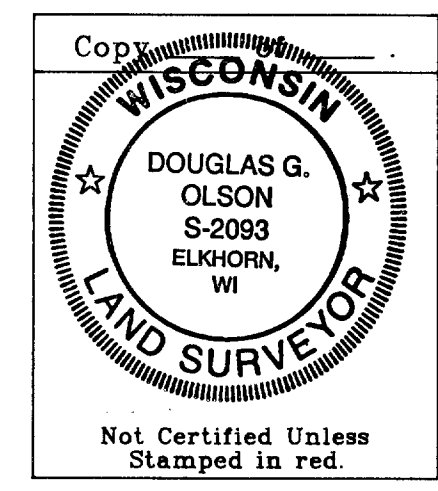

Note: This survey plat is not certified unless signed and sealed in red ink.

Note: This survey is subject to Wisconsin lien laws. This Plat of Survey is the notice of intent to file lien. Lien waiver required.

Copyright © 1998 by Jensen & Olson Land Surveying, LLC

All rights reserved. No part of this survey plat may be reproduced or transmitted in any form by any means - graphic, electronic, or mechanical, including photocopying, tracing, or information storage and retrieval systems - without permission in writing from Douglas G. Olson, Jensen & Olson Land Surveying, LLC.

I, Douglas G. Olson, Wisconsin Registered Land Surveyor, do hereby certify that this survey was performed by me, or under my direction in full compliance with the owner's / agent's instructions and Chapter A-E 7 of the Wisconsin Administrative Code "Minimum Standards for Property Surveys"; and that this map is as accurate representation thereof to the best of my knowledge and belief.

Date: 6-15-98
Douglas G. Olson R.L.S. 2093

Mapping date: June 15, 1998. Revisions:	
Scale in Feet 1" = 20' 0' 10' 20' 40'	
Jensen & Olson Land Surveying, LLC 45 South Wisconsin Street P.O. Box 322 Elkhorn, Wisconsin. 53121 Telephone: (414) 723-3434 Facsimile: (414) 723-8044	
Legend X Found Iron Rod 1 3/16" dia. X Found Iron Rod 3/4" dia. O Manhole O Fire Hydrant O Set Iron Rod + Cable Television Pedestal + Electric/Telephone Pedestal 95.7 Spot Elevation	Sheet 1 of 1 Sheets. Job Reference Number 1998.023
1998.023	

ZEH-22
087-1806