


**HAROLD H. KOLB**

REGISTERED PROFESSIONAL LAND SURVEYOR  
LAKE GENEVA, WISCONSIN

BROAD STREET


Building 0.2' East of line  
and 0.2' South of line

Building 0.2' West of line  
and 0.5' North of line

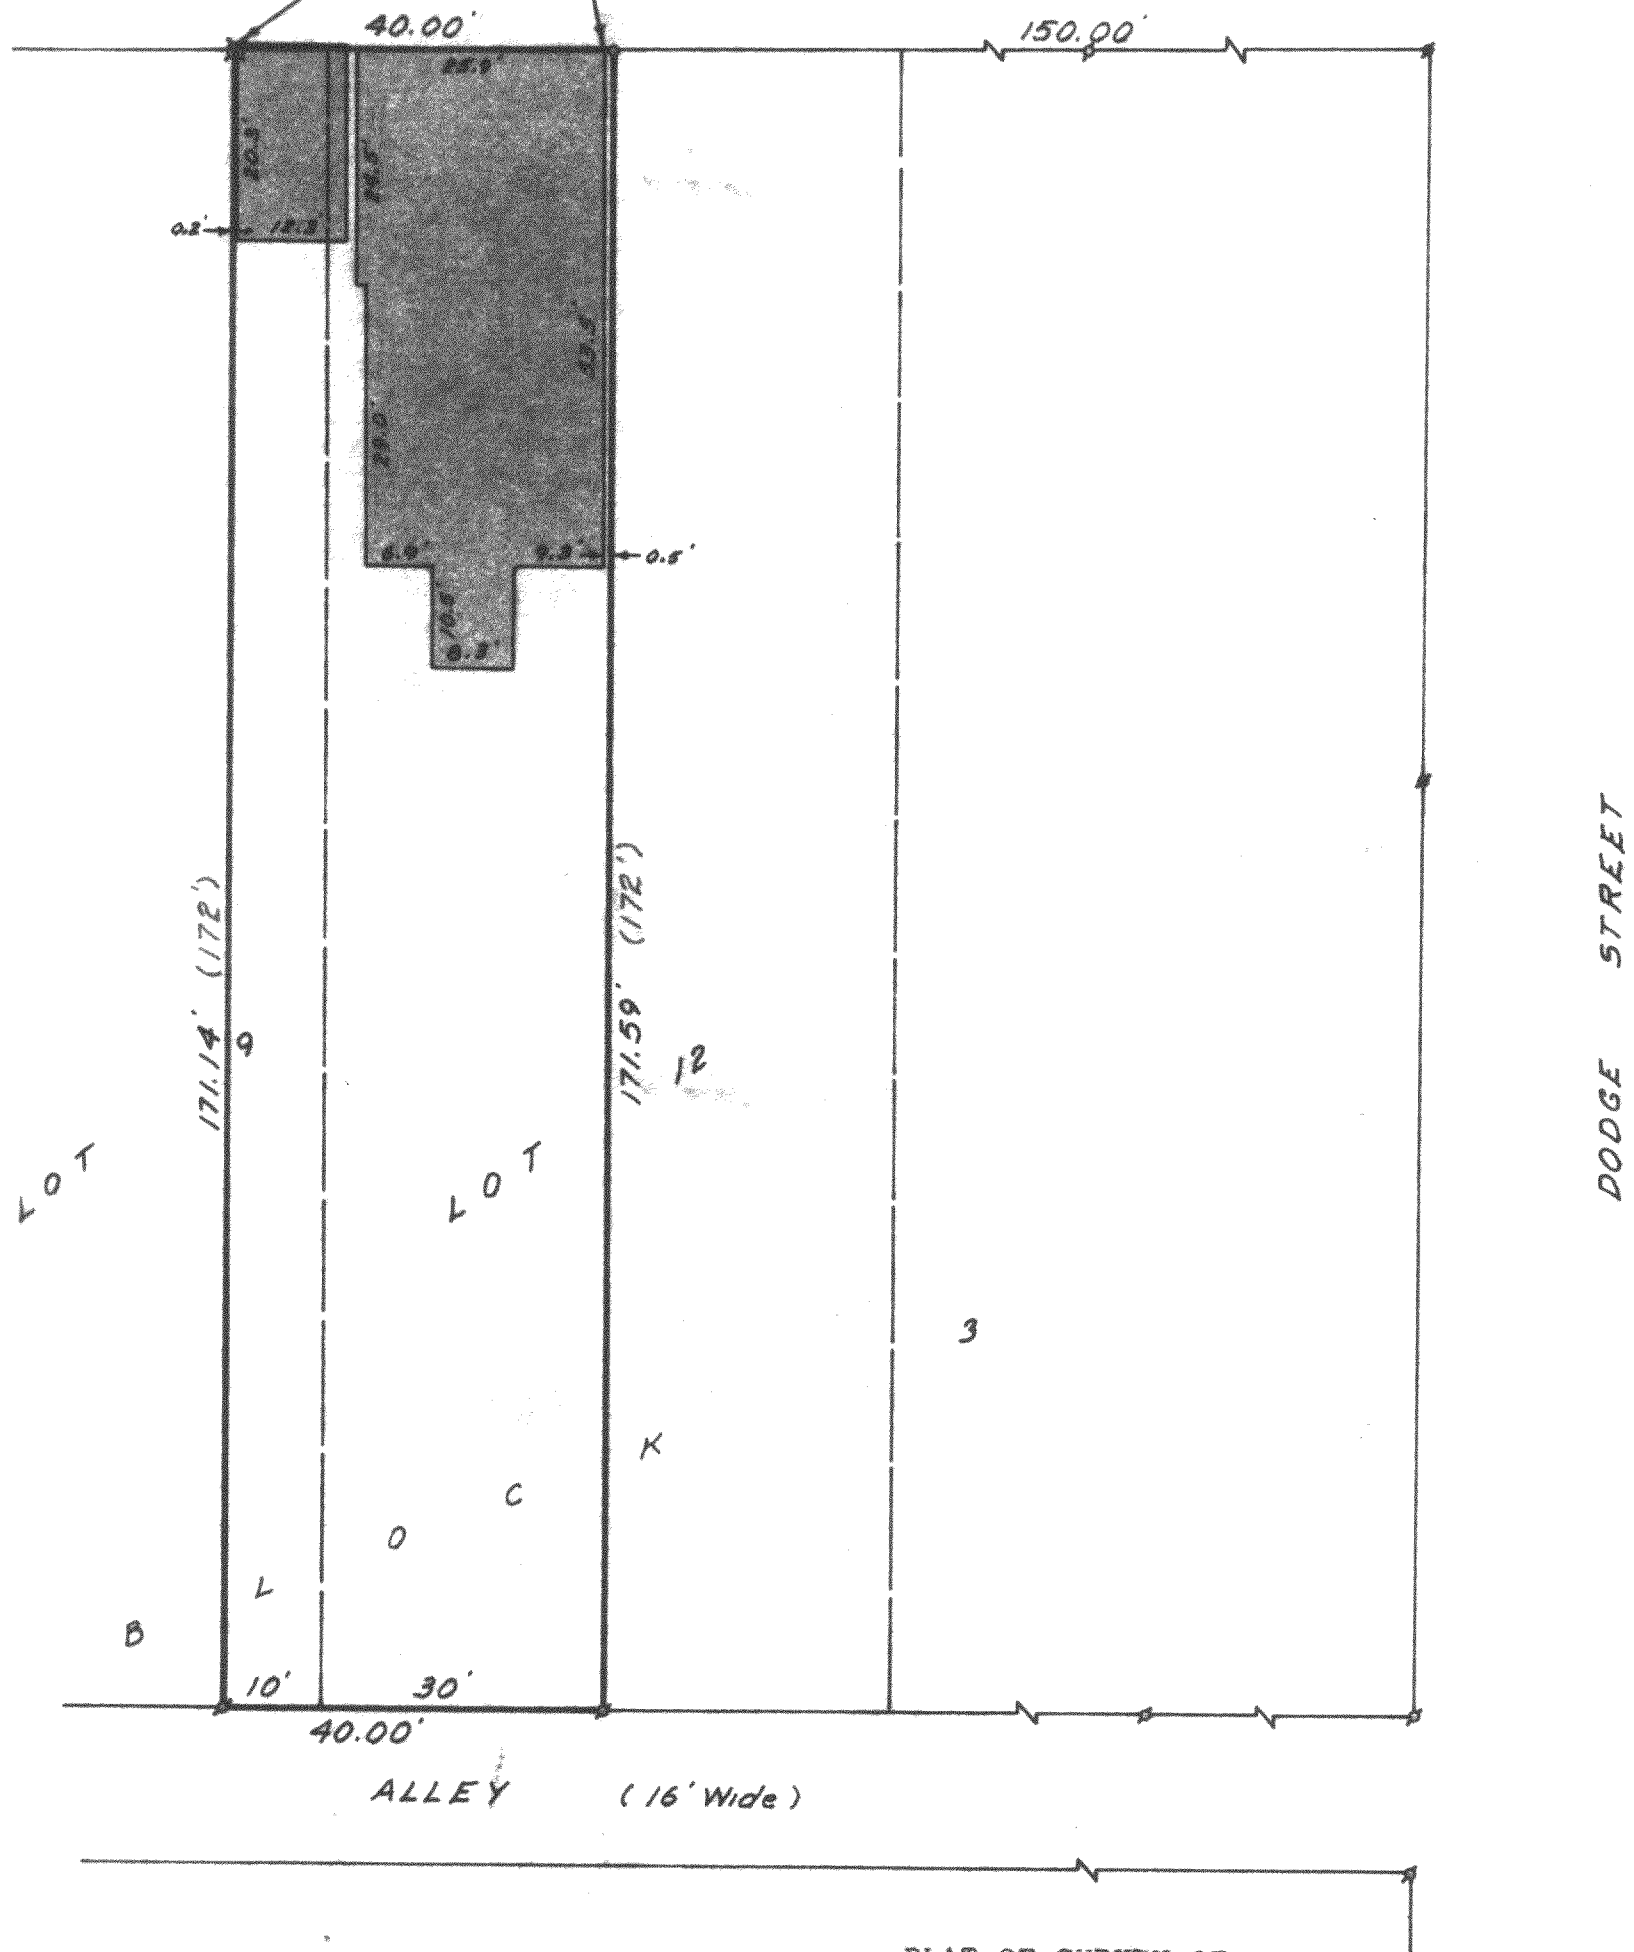

PLAT OF SURVEY OF

Part of Lots 9 & 12, Block 3, Goodsell's Subdivision  
of Blocks 3 & 4 of the Original Plat of the Village  
( Now City ) of Lake Geneva, Walworth County, Wis.

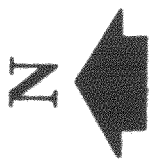

Scale 1"=20'

**LEGEND**

- - IRON PIPE FOUND
- - IRON PIPE PLACED
- - CONCRETE MONUMENT
- X - SPIKE
- (2') - Platted Distance
- - Cross in Concrete

I, HAROLD H. KOLB, DO HEREBY CERTIFY THAT I HAVE  
SURVEYED THE PROPERTY HEREON DESCRIBED ACCORDING  
TO THE OFFICIAL RECORDS, AND THAT THE PLAT HEREON  
IS A CORRECT REPRESENTATION OF THE LOT LINES.

*Harold H. Kolb*  
HAROLD H. KOLB

WISCONSIN REGISTERED LAND SURVEYOR, S-187  
DATE March 16, 1965

*Sur. No - 7-202*