


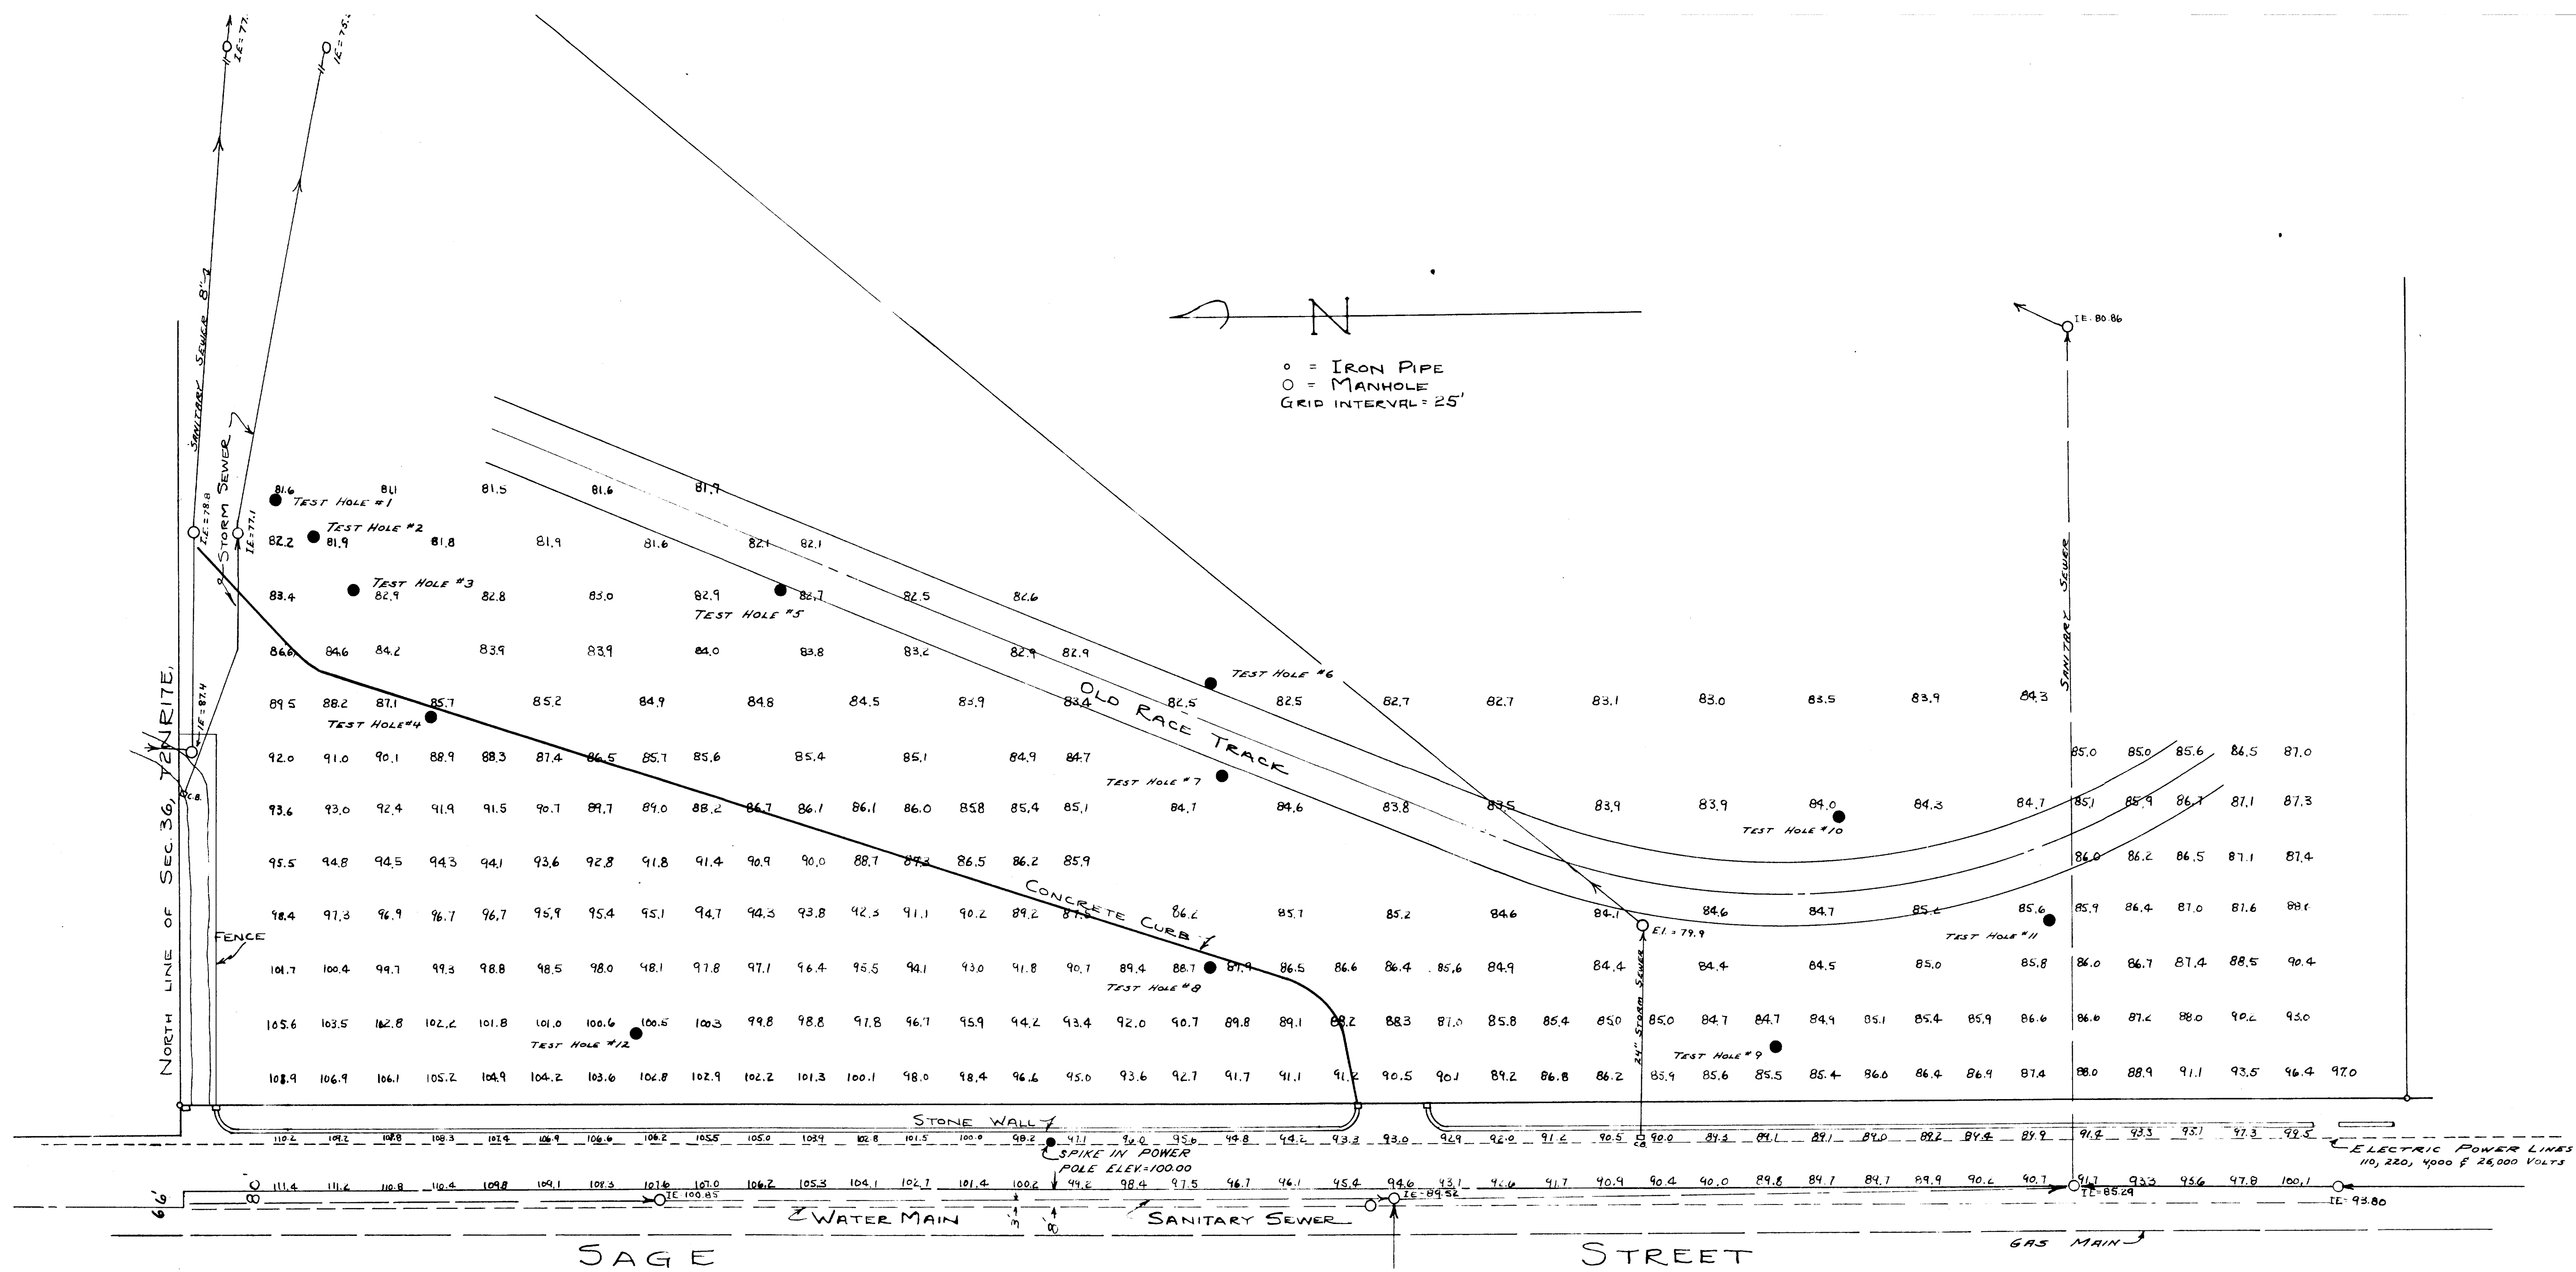

LOG OF SOIL TESTS		
TEST HOLE	DEPTH FROM SURFACE	TYPE OF SOIL
#1	0-1.5	GRAVEL FILL
	1.5-3.5	PEAT
	3.5-6.5	QUICK SAND
#2	0-2	GRAVEL FILL
	2-4	PEAT
	4-5	SANDY PEAT
#3	0-0.5	QUICK SAND
	0.5-3.0	QUICK SAND IN WATER
	3.0-4.5	GRAVEL FILL
#4	0-0.5	SANDY LOAM
	0.5-2.5	SANDY GRAVEL
	2.5-4.5	LOAM
#5	0-0.5	GRAVEL
	0.5-2.5	SANDY CLAY LOAM
	2.5-4.5	PEAT
#6	0-0.5	SAND
	0.5-2.5	GRAVEL
	2.5-4.5	PEATY LOAM
#7	0-1.5	SAND
	1.5-3.5	PEATY LOAM
	3.5-8.0	SAND
#8	0-1.5	GRAVEL
	1.5-3.5	PEATY LOAM
	3.5-8.0	SAND
#9	0-1.5	GRAVEL
	1.5-3.5	PEATY LOAM
	3.5-8.0	SAND

TOPOGRAPHICAL MAP OF PART OF CITY ATHLETIC FIELD		
LAKE GENEVA, WISCONSIN		
DRAWN BY J.R. BRECH	JENSEN & JOHNSON CIVIL ENGINEERS ELKHORN, WIS.	SCALE: 1" = 40'
CHECKED BY J.R. BRECH		REVISED
APPROVED BY		SHEET NO. 1 OF 17-20J