

ASSIGNED EAST LINE OF EDGEWOOD DRIVE
N 23°26'32" E

PLAT OF SURVEY

LOT 33 OF EDGEWOOD HILLS SUBDIVISION

LOCATED IN THE SW 1/4 AND THE SE 1/4 OF THE NE 1/4
AND THE NE 1/4 AND THE NW 1/4 OF THE SE 1/4 OF SECTION
26, TOWN 2 NORTH, RANGE 17 EAST, CITY OF LAKE GENEVA,
WALWORTH COUNTY, WISCONSIN




PLAT OF SURVEY
LOT 33 OF
EDGEWOOD HILLS SUBDIVISION

WORK ORDERED BY -
WALLY HOLDER
P.O. BOX 411
ELKHORN, WI 53121

FARRIS, HANSEN & ASSOCIATES, INC.
Engineering, Architecture, Surveying
7 Ridgway Court P.O. Box 437
ELKHORN, WISCONSIN 53121
Office: (262) 723-2098
Fax: (262) 723-5886

REVISIONS
08/14/2003
TO SHOW SIZE
& LOCATION
OF PROPOSED
RESIDENCE

PROJECT NO.
6299
DATE:
06/12/03
SHEET NO.
1 OF 1

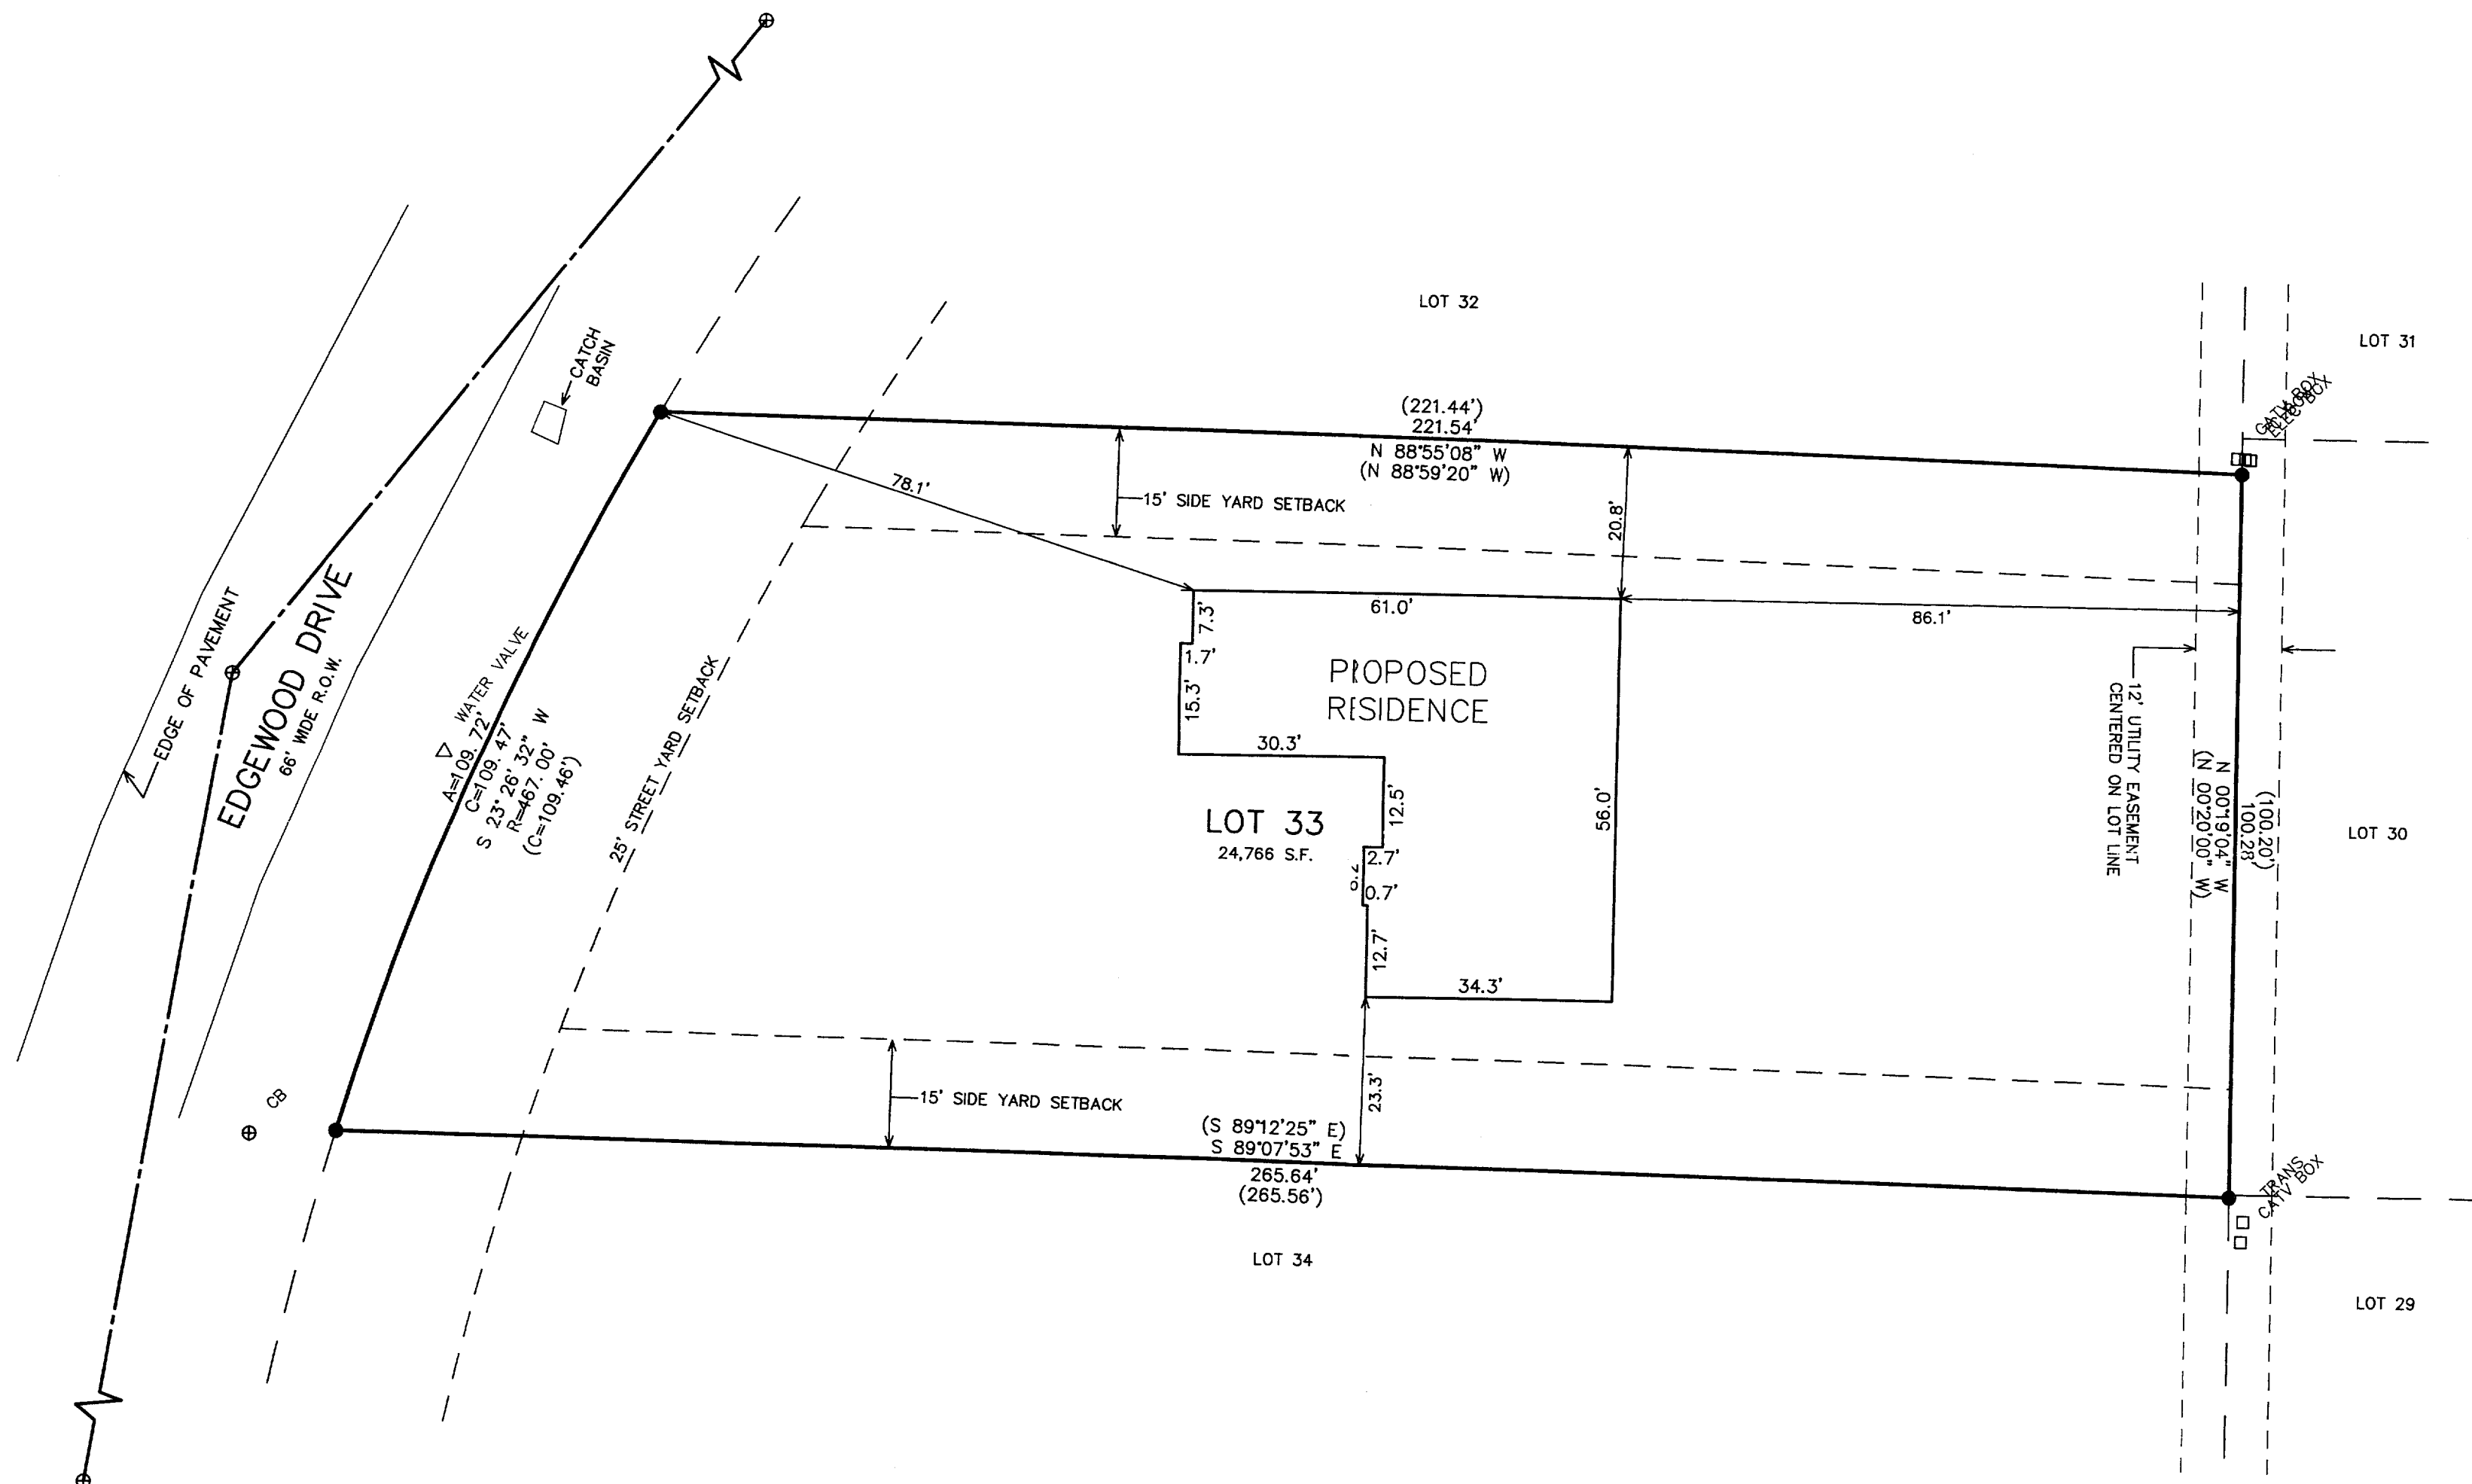

LEGEND
● = FOUND IRON REBAR STAKE
⊕ = MANHOLE
(XXX) = RECORDED AS

NTE: COPIES OF THIS MAP TO WHICH THE FOLLOWING CERTIFICATE WILL APPLY SHOW THE SURVEYOR'S ORIGINAL
SAL AND SIGNATURE IN RED INK. COPIES BY ANY OTHER MEANS MAY HAVE ALTERATIONS WHICH DO NOT
RPRESENT THE SURVEYOR'S WORK PRODUCT.

I HEREBY CERTIFY THAT THE ABOVE DESCRIBED PROPERTY HAS BEEN SURVEYED UNDER MY DIRECTION AND THAT THE
ADVE MAP IS A TRUE REPRESENTATION THEREOF AND SHOWS THE SIZE AND LOCATION OF THE PROPERTY, ITS
ETIOR BOUNDARIES, THE LOCATION OF ALL VISIBLE STRUCTURES, AND DIMENSIONS OF ALL PRINCIPLE
BILDINGS THEREON, BOUNDARY FENCES, APPARENT EASEMENTS, ROADWAYS, AND VISIBLE ENCROACHMENTS, IF ANY.
TIS SURVEY IS MADE FOR THE USE OF THE PRESENT OWNERS OF THE PROPERTY, AND ALSO THOSE WHO PURCHASE,
MRTGAGE, OR GUARANTEE THE TITLE THERETO WITHIN ONE YEAR FROM THE DATE HEREOF.

D.TED: JUNE 12, 2003

Peter S. Gordon
PETER S. GORDON

MAP SCALE IN FEET ORIGINAL 1" = 20'

AUG 21 2003
KW

ZEH-33

007-2109