


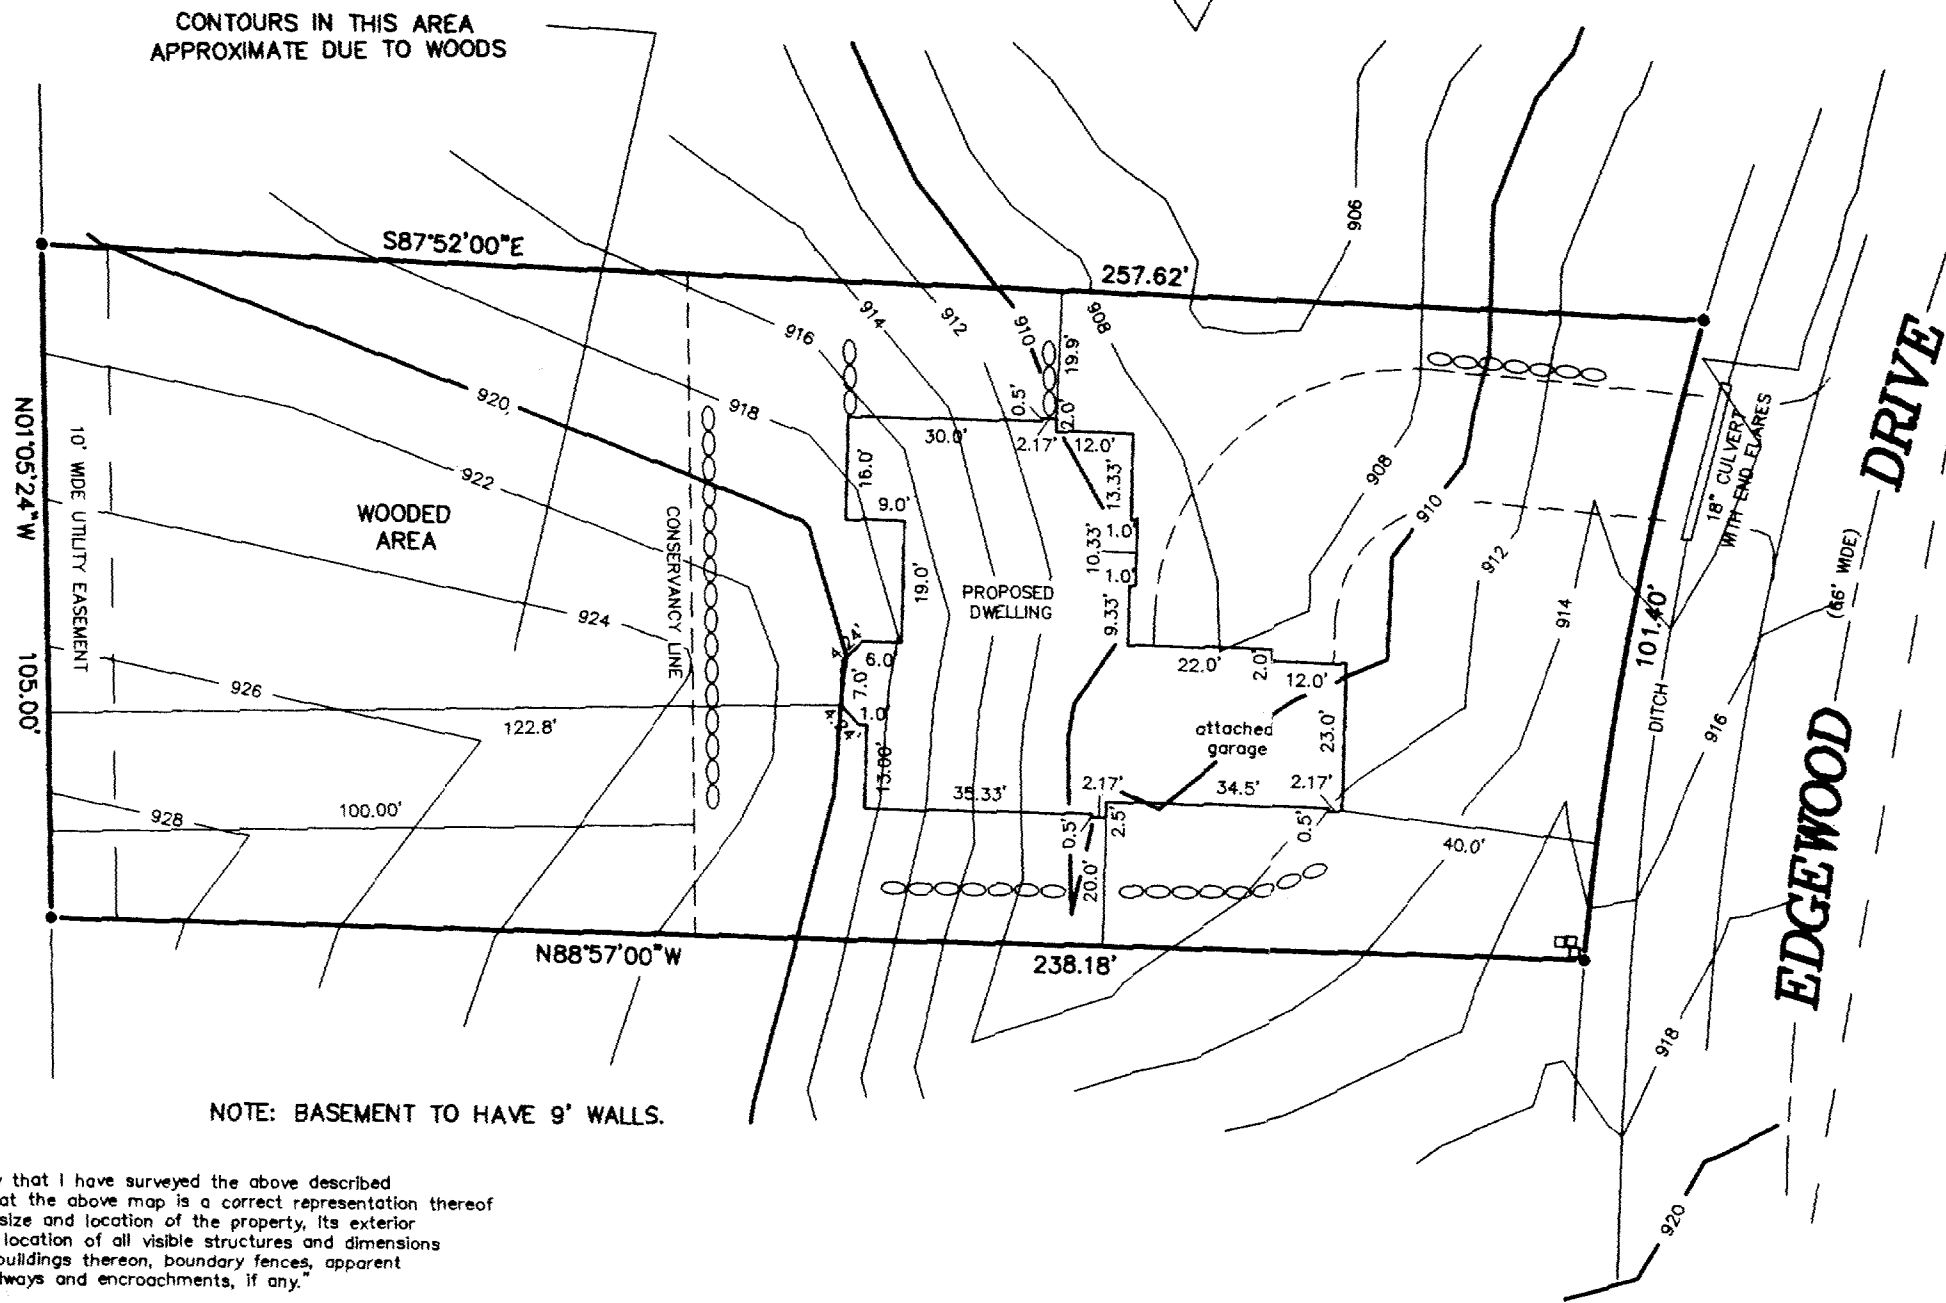

CURVE DATA


DELTA = 10°54'00"
 RADIUS = 533.00'
 CHORD = 101.25'
 CHORD BEARING = S09°50'40"W

LEGEND

● FOUND IRON ROD
 □ UTILITY BOX
 ○ ○ ○ ○ PROPOSED RETAINING WALL

SCALE: 1" = 30'

NOV 18 2003
 KW

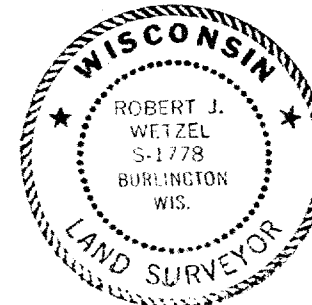

THIS IS NOT AN ORIGINAL PRINT
 UNLESS THIS SEAL IS RED.

Robert J. Wetzel
 ROBERT J. WETZEL S-1778

OCTOBER 10, 2003
 DATE

6014
 JOB NUMBER


PLAT OF SURVEY -OF-

LOT 43 OF EDGEWOOD HILLS SUBDIVISION LOCATED IN THE SW 1/4 AND THE SE 1/4 OF THE NE 1/4 AND THE NE 1/4 AND THE NW 1/4 OF THE SE 1/4 OF SECTION 26, TOWN 2 NORTH, RANGE 17 EAST, CITY OF LAKE GENEVA, WALWORTH COUNTY, WISCONSIN.

SURVEY FOR: DITTER SYSTEM BUILDERS PROPOSED TOP OF FOUNDATION: 918.0
 SURVEY LOCATION: EDGEWOOD DRIVE PROPOSED YD. GR.: 917.33 PER BUILDER

NOTE: PROPOSED DWELLING TO BE STAKED UPON NOTIFICATION BY THE ABOVE NAMED CLIENT.

NOTE: PROPOSED RETAINING WALLS AS SHOWN PER BUILDER.

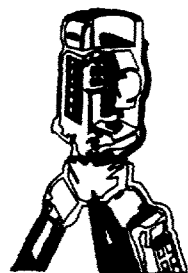

B.W. SURVEYING, INC.

LAND SURVEYS
 MAPPING AND PLANNING
 412 N. PINE STREET
 BURLINGTON, WI 53105
 (262)-767-0225

✓ ZEH-43

007-2139