
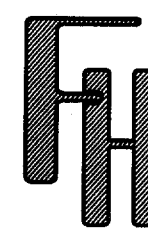


DEC 21 2005

X:\Projects\6041\DCAD\WDL\LOTS\Lot_134

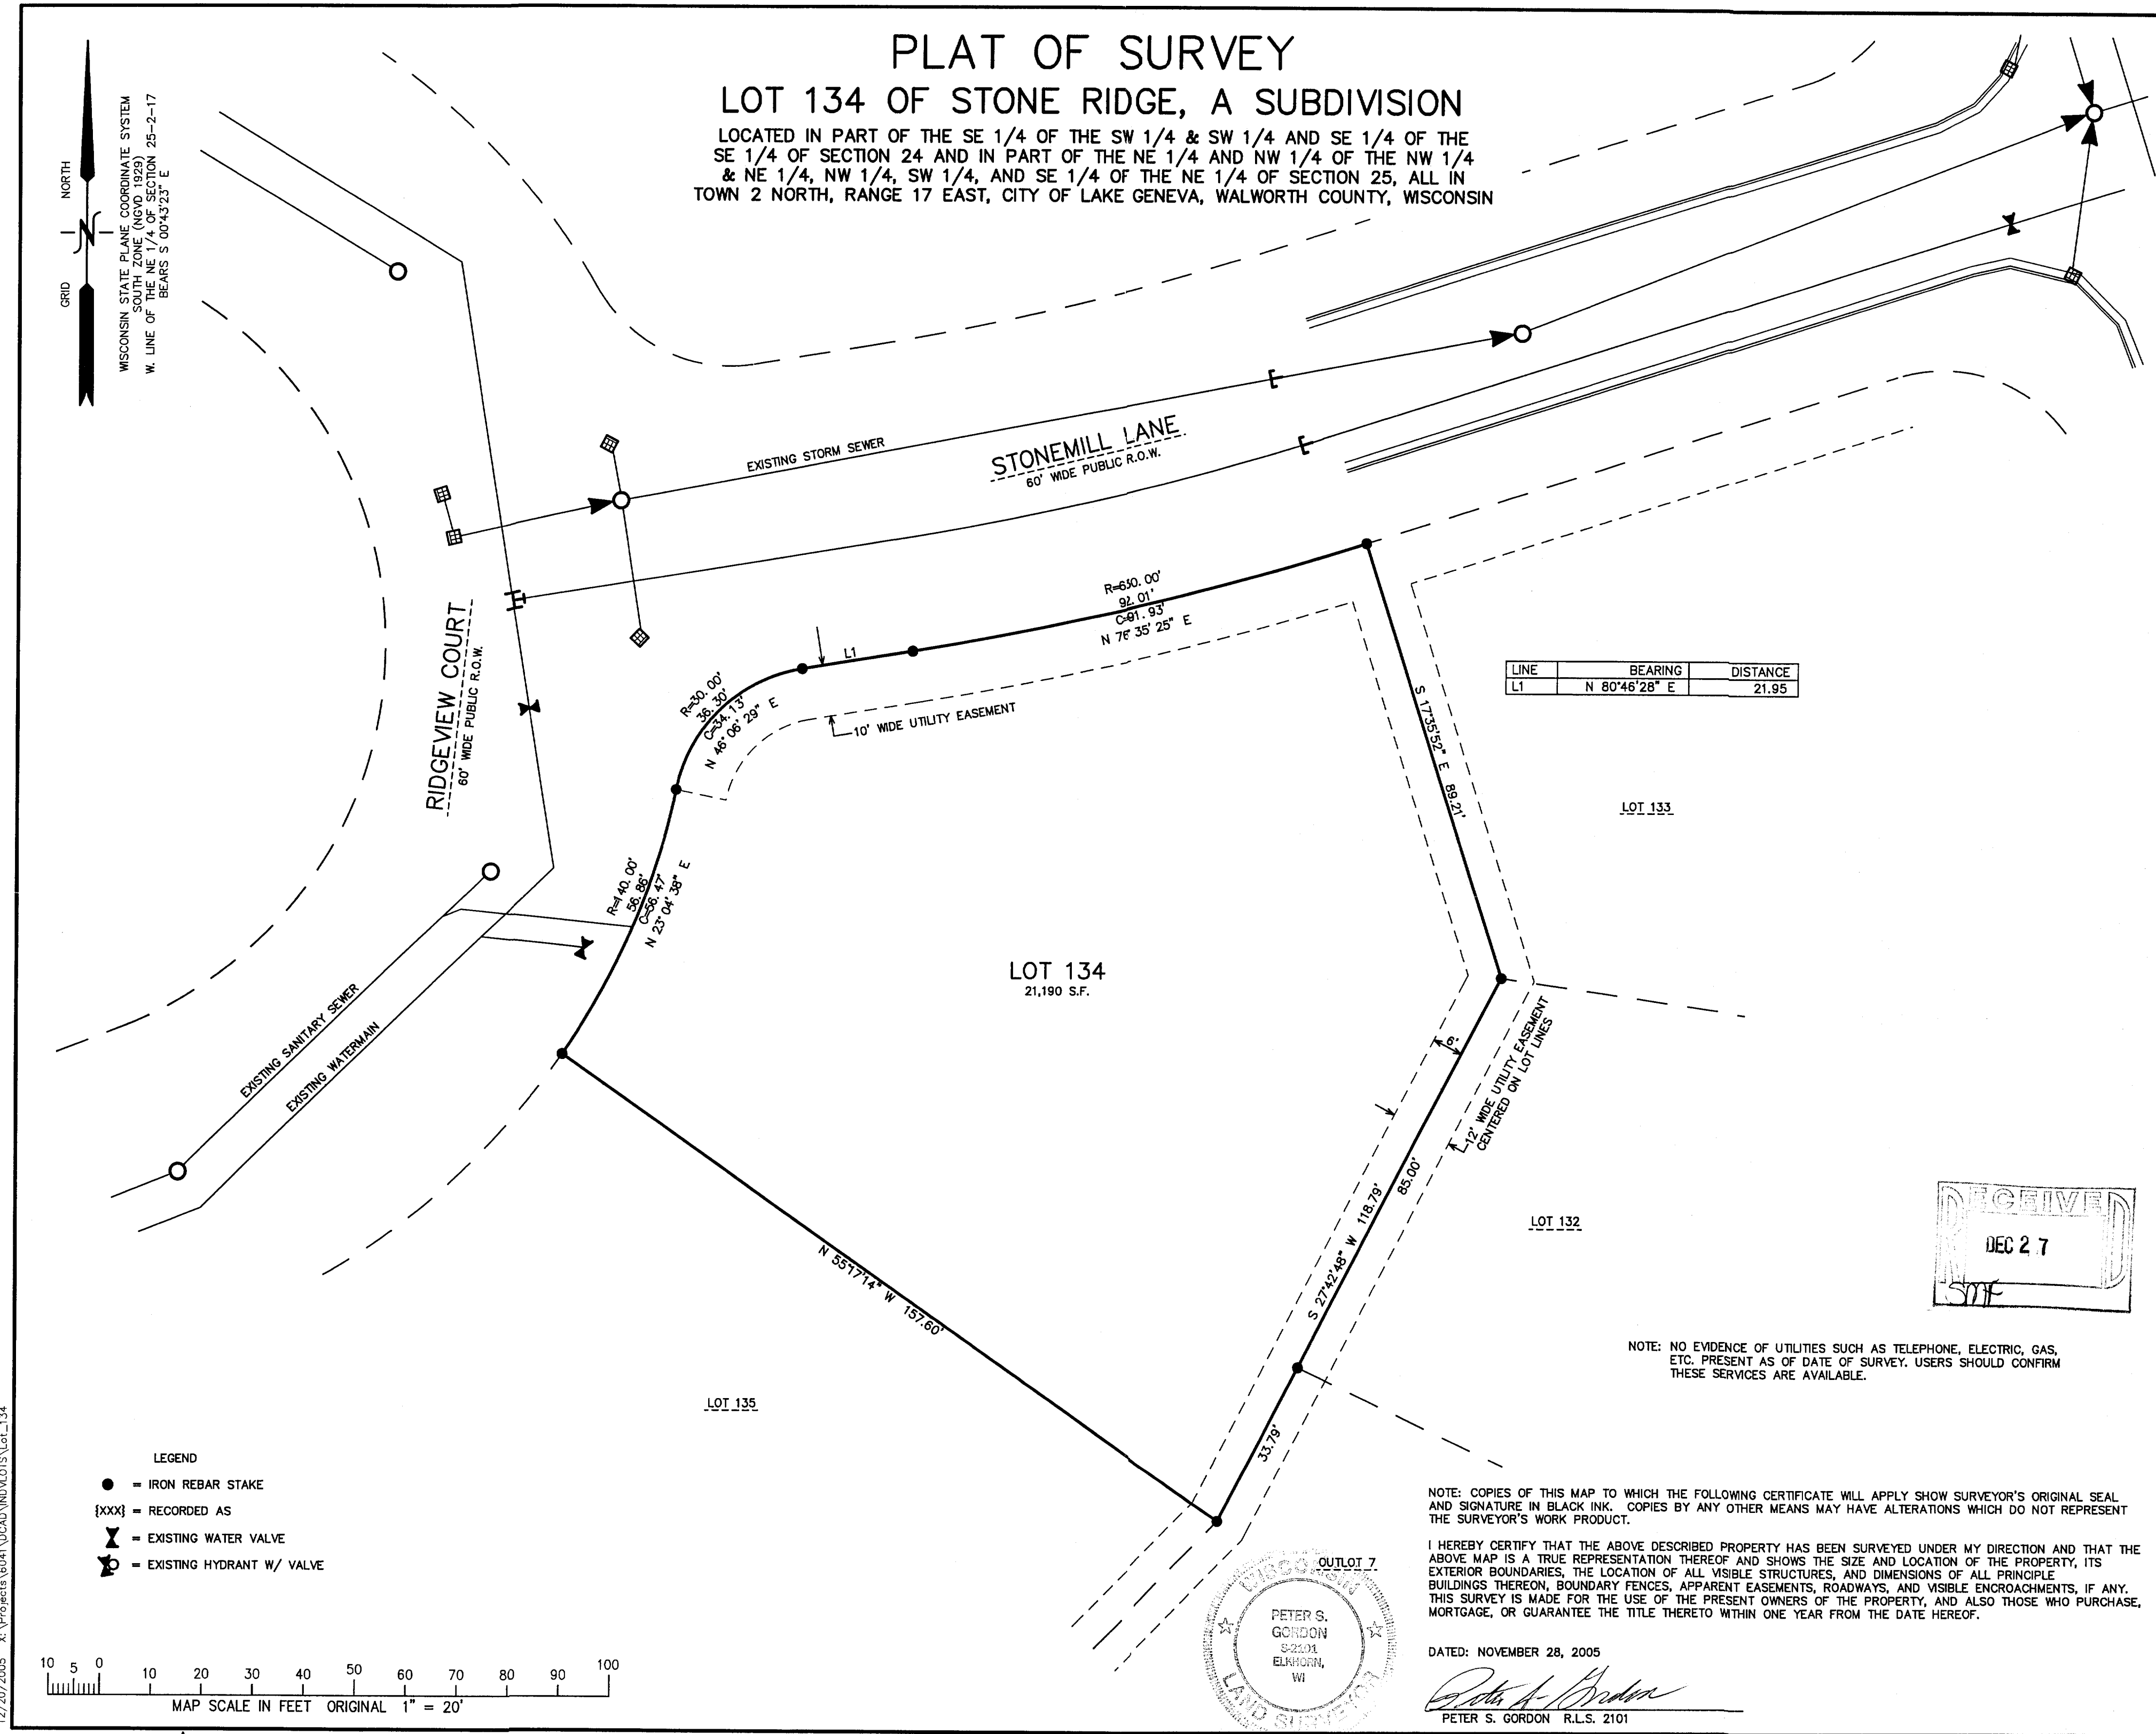

PLAT OF SURVEY

WORK ORDERED BY -
851 PARK DRIVE SUITE 104
LAKE GENEVA, WI 53147

FARRIS, HANSEN & ASSOCIATES, INC.
ENGINEERING - ARCHITECTURE - SURVEYING
7 RIDGWAY COURT P.O. BOX 437
ELKHORN, WISCONSIN 53121
OFFICE: (262) 723-2098 FAX: (262) 723-5886

REVISIONS

PROJECT NO.
6041.134
DATE:
11/28/2005
SHEET NO.
1 OF 1

ZSR-134

007-2369