


PREPARED FOR : SUN SEEKERS
624 S. CURTIS ST.
LAKE GENEVA, WI
53147

PLAT OF SURVEY

PATHFINDER SURVEYING INC.
N3705 WILLOW BEND LANE
LAKE GENEVA WI. 53147

- OF -
COMMENCING AT THE EAST LINE OF THE VILLAGE OF GENEVA,
(NOW CITY OF LAKE GENEVA) IN THE COUNTY OF WALWORTH,
STATE OF WISCONSIN, AT THE NORTHEAST CORNER OF LAND
HEREFORE CONVEYED BY CELESTE J. MEACHAM TO CHARLES A.
PEARSON BY DEED DATED JULY 12, 1904 AND RECORDED JULY 19,
1904 IN VOLUME 113 OF DEEDS ON PAGE 16, IT BEING 886.05 FEET
NORTH FROM THE SOUTHEAST CORNER OF TOWN 2, NORTH, RANGE
17 EAST, IN SAID COUNTY, RUNNING THENCE WEST PARALLEL WITH
THE SOUTH LINE OF SAID TOWN 2, 341.34 FEET; THENCE SOUTH PARALLEL
WITH THE EAST LINE OF SAID TOWN 2, 133.48 FEET; THENCE EAST
PARALLEL WITH THE AFORESAID SOUTH LINE OF TOWN 2 341.34 FEET
TO THE EAST LINE OF SAID TOWN 2, THENCE NORTH IN THE SAID EAST LINE
133.48 FEET TO THE PLACE OF BEGINNING.

FOUND MAG NAIL
AT THE NORTHEAST
CORNER OF THE SOUTHEAST
1/4 OF SEC. 36 T.2N., R.17E.

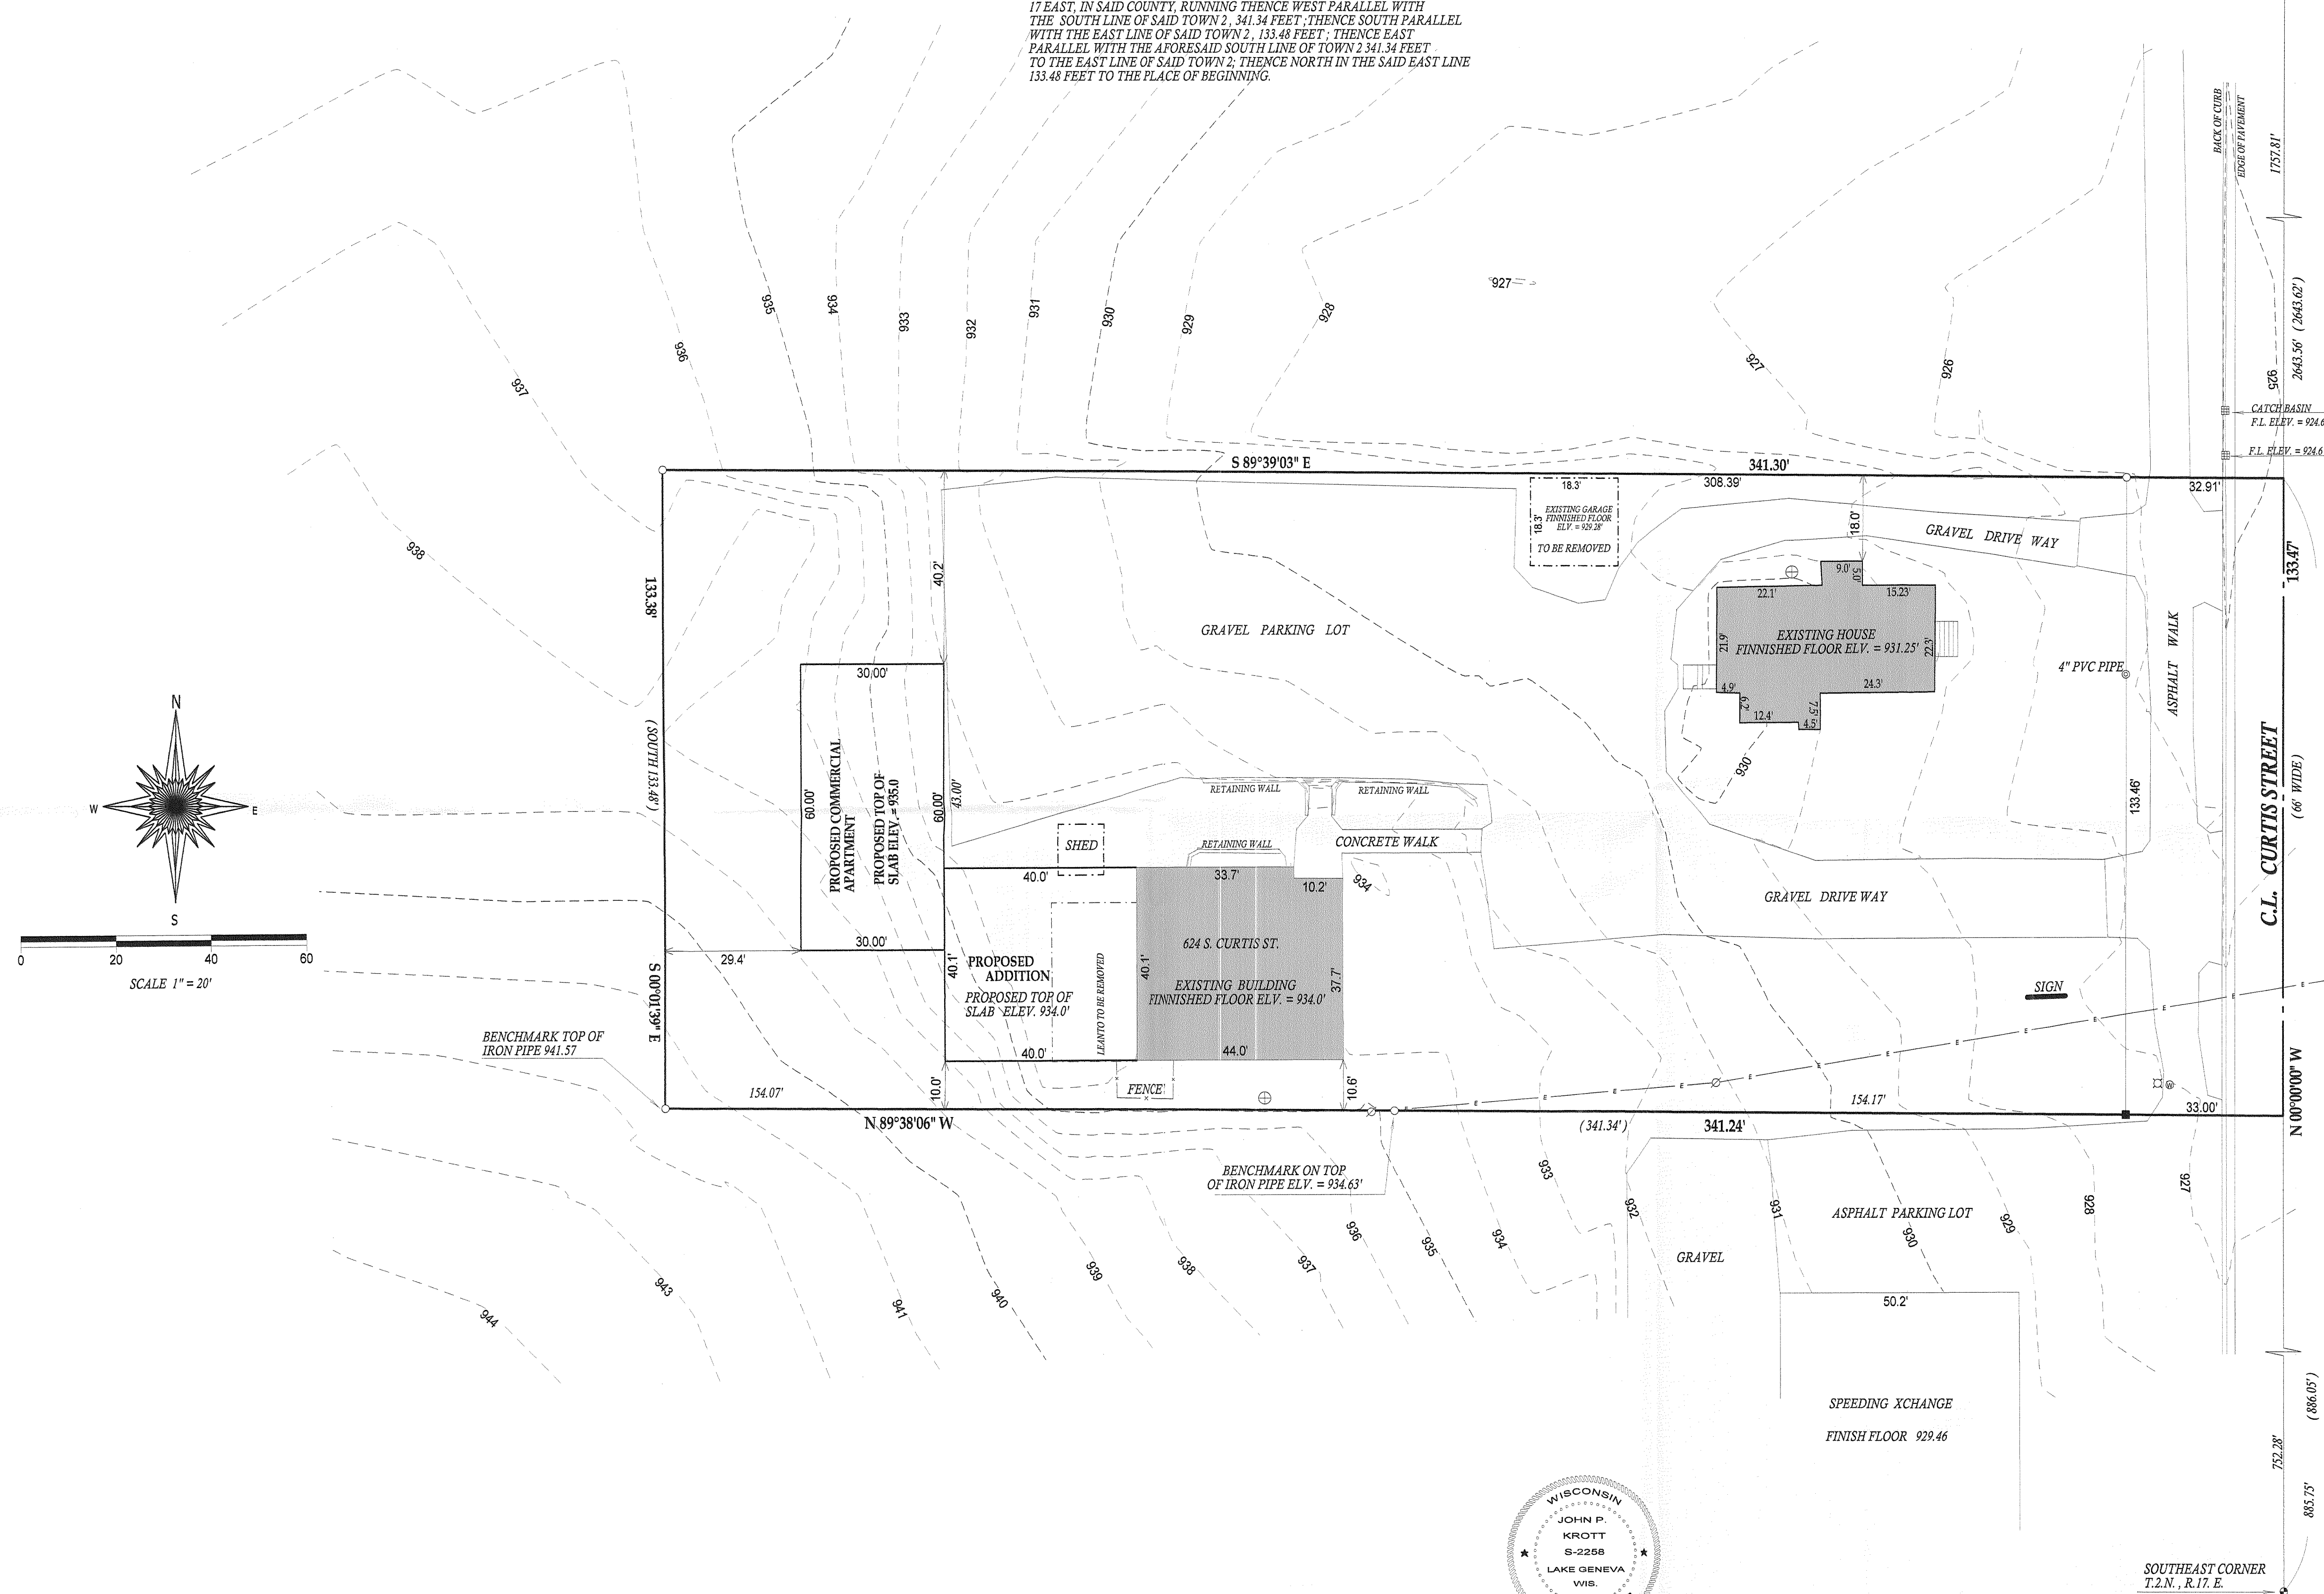


LEGEND

- () recorded as
- found iron pipe
- set iron bar
- ⊕ septic tank
- ⊗ utility pole
- over head utilities
- ⊗ fire hydrant
- ⊗ sanitary sewer stub
- ⊗ water valve

JOB # 06-183
TAX ID (# ZOP00398A)


COMPARE LEGAL DESCRIPTION ABOVE AND DRAWING WITH DEED. FOR BUILDING RESTRICTIONS AND
EASEMENTS NOT SHOWN, REFER TO DEED, ABSTRACT SOURCES AND LOCAL MUNICIPAL CODES. NOTIFY
THE SURVEYOR IMMEDIATELY OF ANY DISCREPANCY.

"I hereby certify that I have surveyed the above described property and that
the above map, to the best of my knowledge and belief, is a true representation
thereof and shows the size and location of all visible structures, apparent
easements and encroachments if any."
This survey is made for the present owners of the property, and those who
purchase, mortgage, or guarantee the title thereto, within one year from
the date hereof.

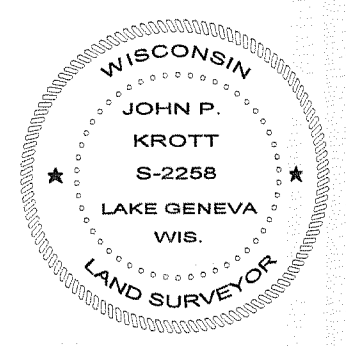

JOHN P. KROTT S-2258
Wisconsin Registered Land Surveyor
(original if signed in red)

DATED THIS THE 5th DAY OF MAY 2006.

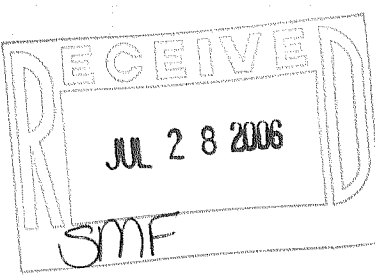

SOUTHEAST CORNER
T.2N., R.17E.

007-2421