


HAROLD H. KOLB

REGISTERED PROFESSIONAL LAND SURVEYOR
LAKE GENEVA, WISCONSIN

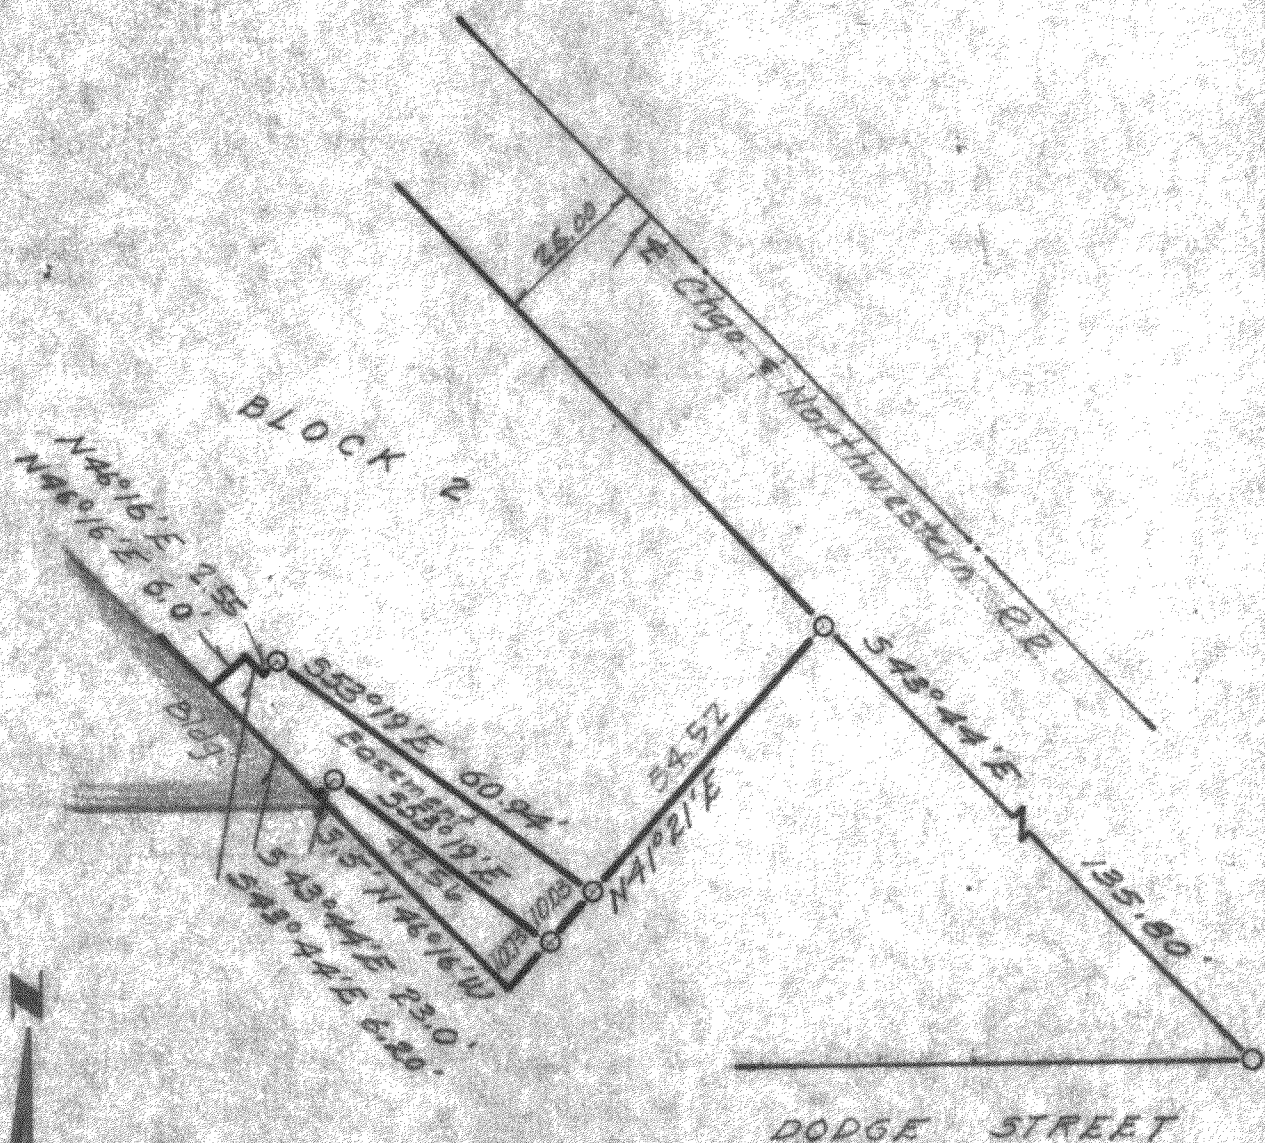

SCALE 1"=30'
LEGEND

- — IRON PIPE FOUND
- — IRON PIPE PLACED
- — CONCRETE MONUMENT
- x — SPIKE

I, HAROLD H. KOLB, DO HEREBY CERTIFY THAT I HAVE
SURVEYED THE PROPERTY HEREON DESCRIBED ACCORDING
TO THE OFFICIAL RECORDS, AND THAT THE PLAT HEREON
IS A CORRECT REPRESENTATION OF THE LOT LINES.

Harold H. Kolb

HAROLD H. KOLB
WISCONSIN REGISTERED LAND SURVEYOR, S-187
DATE May 31, 1967

7-256

LG-213

HAROLD H. KOLB

REGISTERED PROFESSIONAL LAND SURVEYOR
LAKE GENEVA, WISCONSIN

PLAT OF SURVEY OF

An easement to provide ingress and egress over a parcel of land located in Block 2, Village, now City, of Lake Geneva, Walworth County, Wisconsin and described as follows; to-wit: Commencing at the intersection of the South line of said Block 2 and the Southwesterly Right-of-Way line of the Chicago and Northwestern Railroad; thence N 43°44' W 135.80 feet; thence S 41°21' W 54.52 feet to the place of beginning; thence continue S 41°21' W 10.03 feet; thence N 53°19' W 42.56 feet; thence S 46°16' E 3.50 feet; thence N 43°44' W 23.00 feet; thence N 46°16' E 6.00 feet; thence S 43°44' E 6.20 feet; thence N 46°16' E 2.55 feet; thence S 53°19' E 60.94 feet to the place of beginning.

LEGEND

- ⌒ - IRON PIPE FOUND
- - IRON PIPE PLACED
- - CONCRETE MONUMENT
- ✕ - SPIKE

I, HAROLD H. KOLB, DO HEREBY CERTIFY THAT I HAVE SURVEYED THE PROPERTY HEREON DESCRIBED ACCORDING TO THE OFFICIAL RECORDS, AND THAT THE PLAT HEREON IS A CORRECT REPRESENTATION OF THE LOT LINES.

Harold H. Kolb

HAROLD H. KOLB
WISCONSIN REGISTERED LAND SURVEYOR, S-187
DATE May 31, 1967

7-256