

# FARRIS, HANSEN & ASSOCIATES, INC.


ENGINEERING - ARCHITECTURE - SURVEYING  
 7 RIDGWAY COURT - P.O. BOX 437 - ELKHORN, WISCONSIN 53121  
 PHONE: (262) 723-2098 FAX: (262) 723-5886

GRID NORTH  
 WISCONSIN COORDINATE SYSTEM  
 SOUTH ZONE  
 N. LINE OF NE 1/4 OF SEC. 35-2-17  
 BEARS S 89°30'21" E

## PLAT OF SURVEY

LOT 3 OF POND VIEW ESTATES, A SUBDIVISION  
 LOCATED IN PART OF THE NW 1/4 OF THE NE 1/4 OF  
 SECTION 35, TOWN 2 NORTH, RANGE 17 EAST,  
 CITY OF LAKE GENEVA, WALWORTH COUNTY, WISCONSIN


- WORK ORDERED BY -  
 JAMES LESKA  
 N2848 HIDDEN VALLEY LANE  
 LAKE GENEVA, WI. 53147

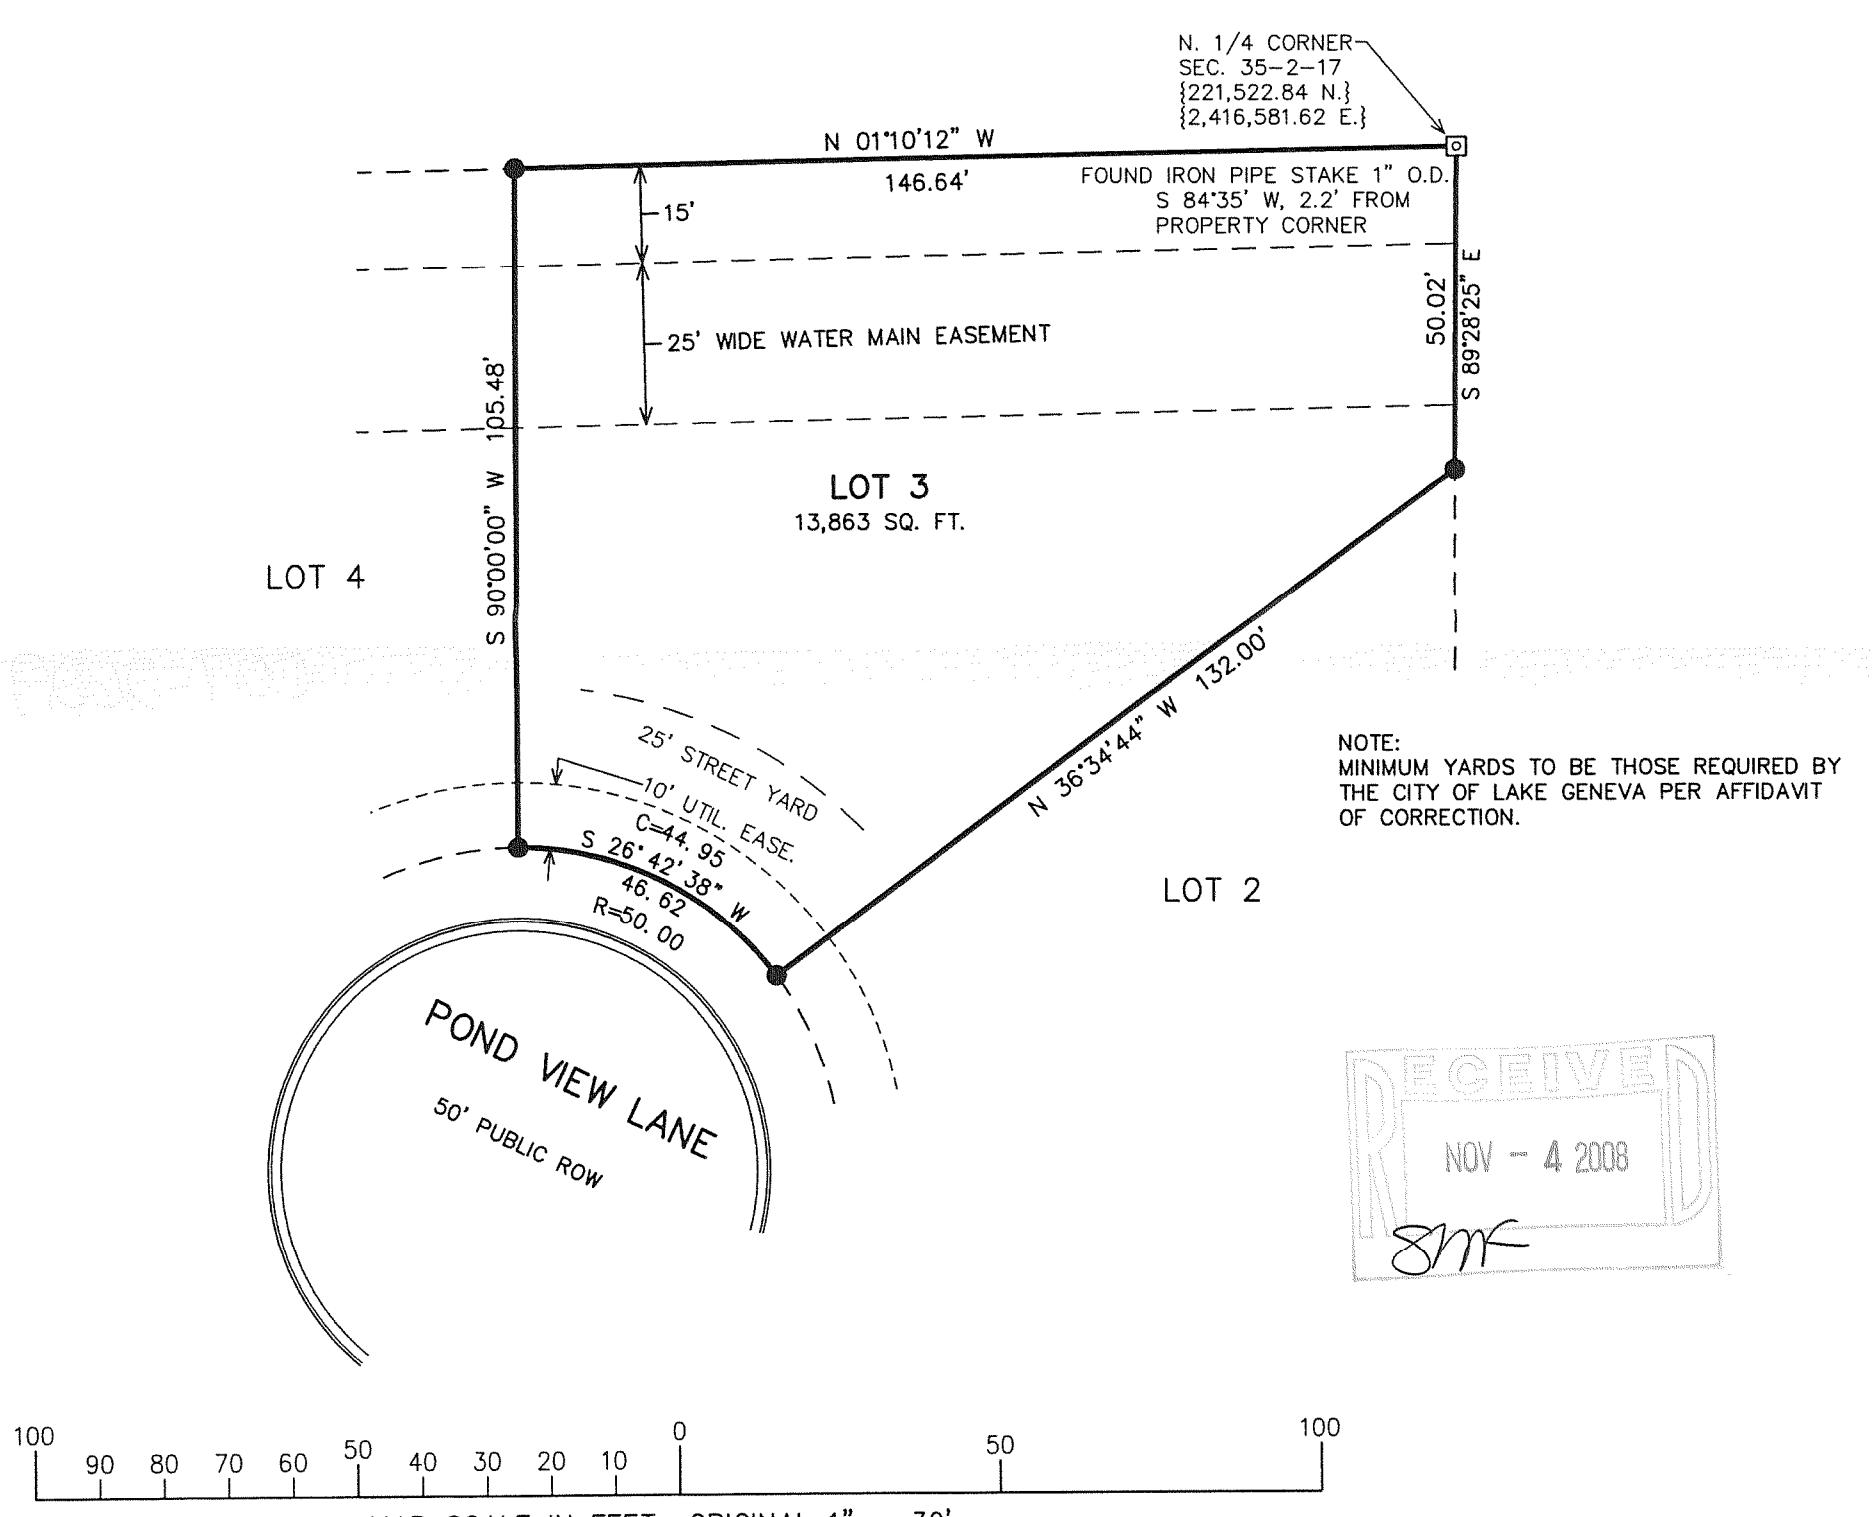


NOTE: COPIES OF THIS MAP TO WHICH THE FOLLOWING CERTIFICATE  
 WILL APPLY SHOW THE SURVEYOR'S ORIGINAL SEAL AND SIGNATURE  
 IN RED INK. COPIES BY ANY OTHER MEANS MAY HAVE ALTERATIONS  
 WHICH DO NOT REPRESENT THE SURVEYOR'S WORK PRODUCT.

I HEREBY CERTIFY THAT THE ABOVE DESCRIBED PROPERTY HAS BEEN  
 SURVEYED UNDER MY DIRECTION AND THAT THE ABOVE MAP IS A TRUE  
 REPRESENTATION THEREOF AND SHOWS THE SIZE AND LOCATION OF  
 THE PROPERTY AND ITS EXTERIOR BOUNDARIES. THIS SURVEY IS  
 MADE FOR THE USE OF THE PRESENT OWNERS OF THE PROPERTY, AND  
 ALSO THOSE WHO PURCHASE, MORTGAGE, OR GUARANTEE THE TITLE  
 THERETO WITHIN ONE YEAR FROM THE DATE HEREOF.

DATED: DECEMBER 16, 2005

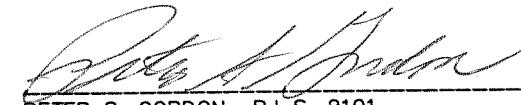  
 PETER S. GORDON R.L.S. 2101

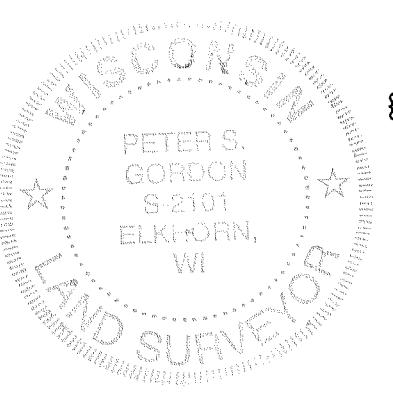

### LEGEND

● = FOUND IRON REBAR STAKE

{XXX} = RECORDED AS

PROJECT: 6833.03  
 DATE: 10-07-2008  
 SHEET 1 OF 1