






VSSE INC.
Vanderstappen Schmitt
Surveying & Engineering

1316 North Madison Street, Woodstock, Illinois
(815) 337-8310 www.vsscinc.com

PERMIT PLAT

Lot 25 in The Highlands of Lake Geneva,
being a Subdivision of part of the Northwest
Quarter of the Southwest Quarter of Section
31, Township 2 North, Range 18 East of the
Third Principal Meridian according to the Plat
thereof recorded June 30, 2006 as Document
No. 681124, in Walworth County, Wisconsin.

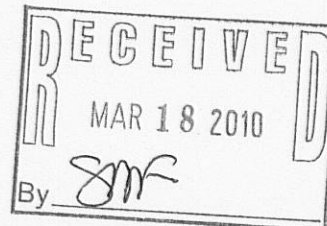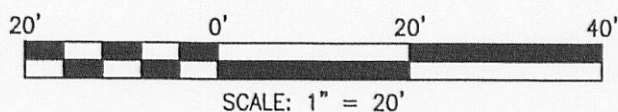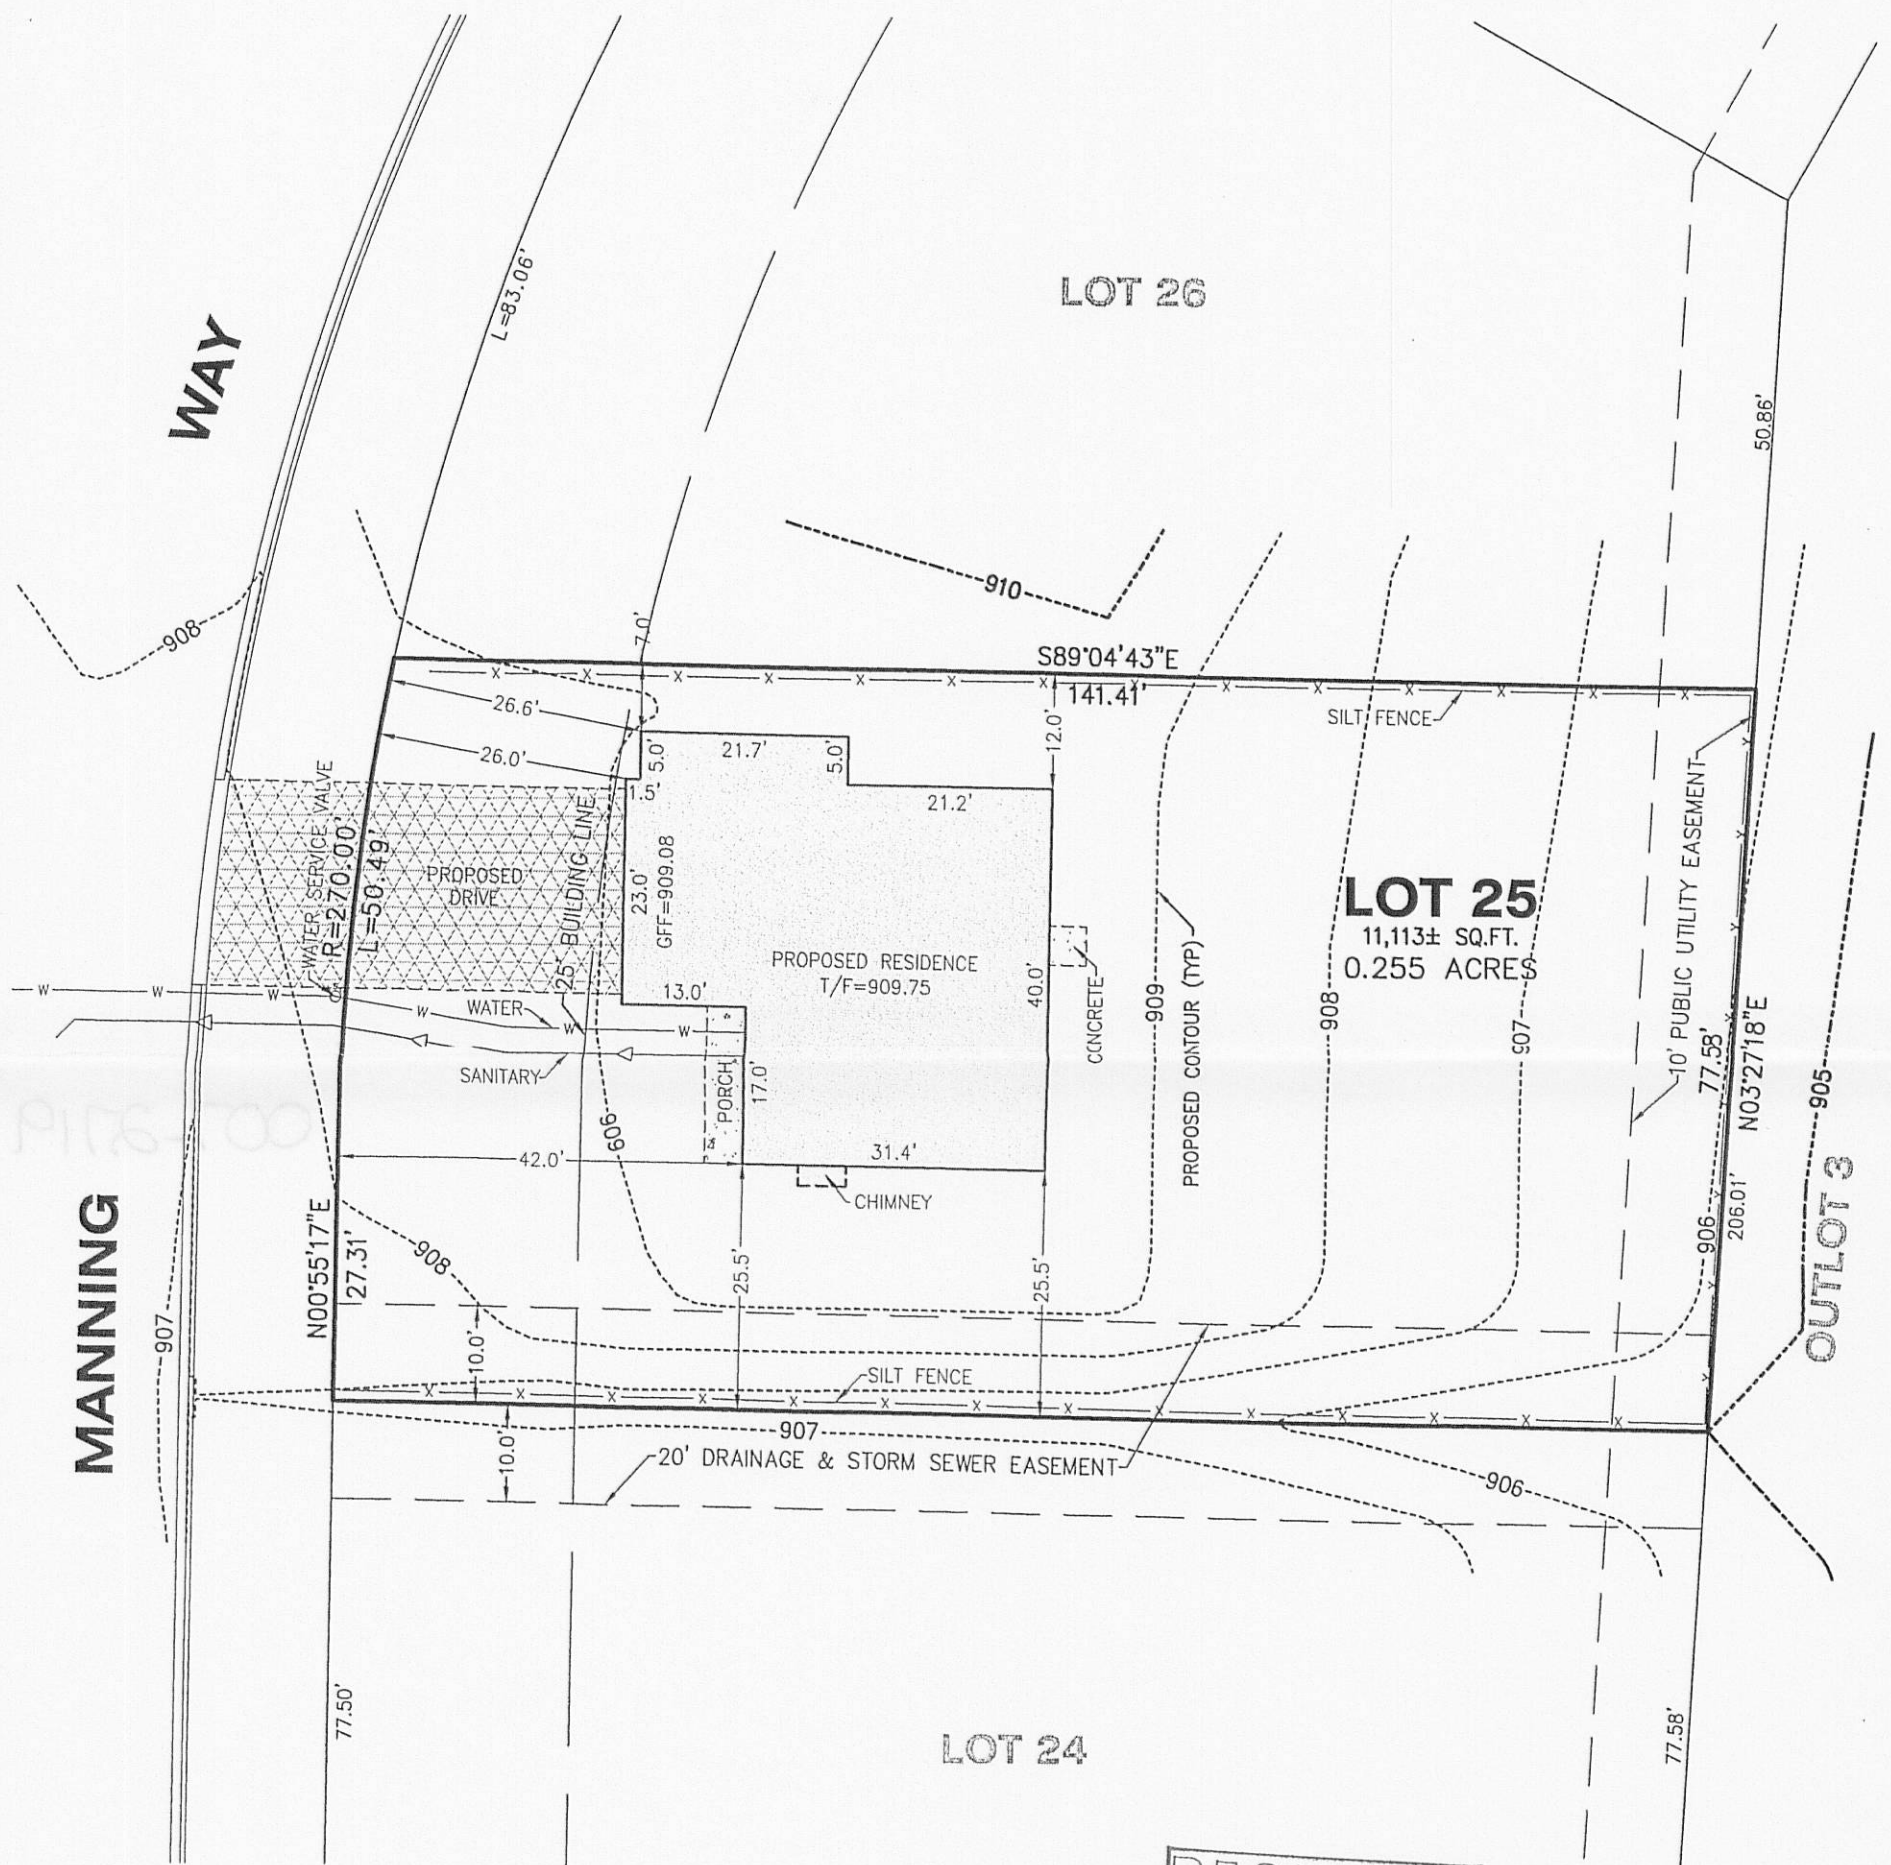

CLIENT: ARMOR HOMES, LP
DRAWN BY: RSM CHECKED BY: WJV
SCALE: 1"=20' SEC. 31 T. 02 R. 18 E.
BASIS OF BEARING: PER RECORD SUBDIVISION
P.I.N.: LYONS TWP., WALWORTH COUNTY
JOB NO.: 070017-025 I.D. SP
FIELDWORK COMP.: BK. PG.
ALL DISTANCES SHOWN IN FEET AND DECIMAL
PARTS THEREOF CORRECTED TO 68° F. REF: 051134

BENCHMARK
ARROW BOLT OF FIRE HYDRANT LOCATED
±130' SOUTH OF THE CENTERLINE OF
HIGHLAND WAY AND ±20' WEST OF THE
CENTERLINE OF CURTIS STREET.
ELEV=932.57

STATE OF ILLINOIS)
COUNTY OF McHENRY) S.S.

I hereby state that we have platted the premises
above described, and that the plat hereon is a true
representation of said description.

Dated at Woodstock,
McHenry County, Illinois 6/11, A.D., 20 07.

Vanderstappen Schmitt Surveying & Engineering, Inc.
Design Firm No. 184-002792

By:
Wisconsin Professional Land Surveyor No. S1777