




VSSE INC.
Vanderstappen Schmitt
Surveying & Engineering


1316 North Madison Street, Woodstock, Illinois
(815) 337-8310 www.vssinc.com

PERMIT PLAT

Lot 32 in The Highlands of Lake Geneva, being a Subdivision of part of the Northwest Quarter of the Southwest Quarter of Section 31, Township 2 North, Range 18 East of the Fourth Principal Meridian according to the Plat thereof recorded June 30, 2006 as Document Number 681124, in Walworth County, Wisconsin.

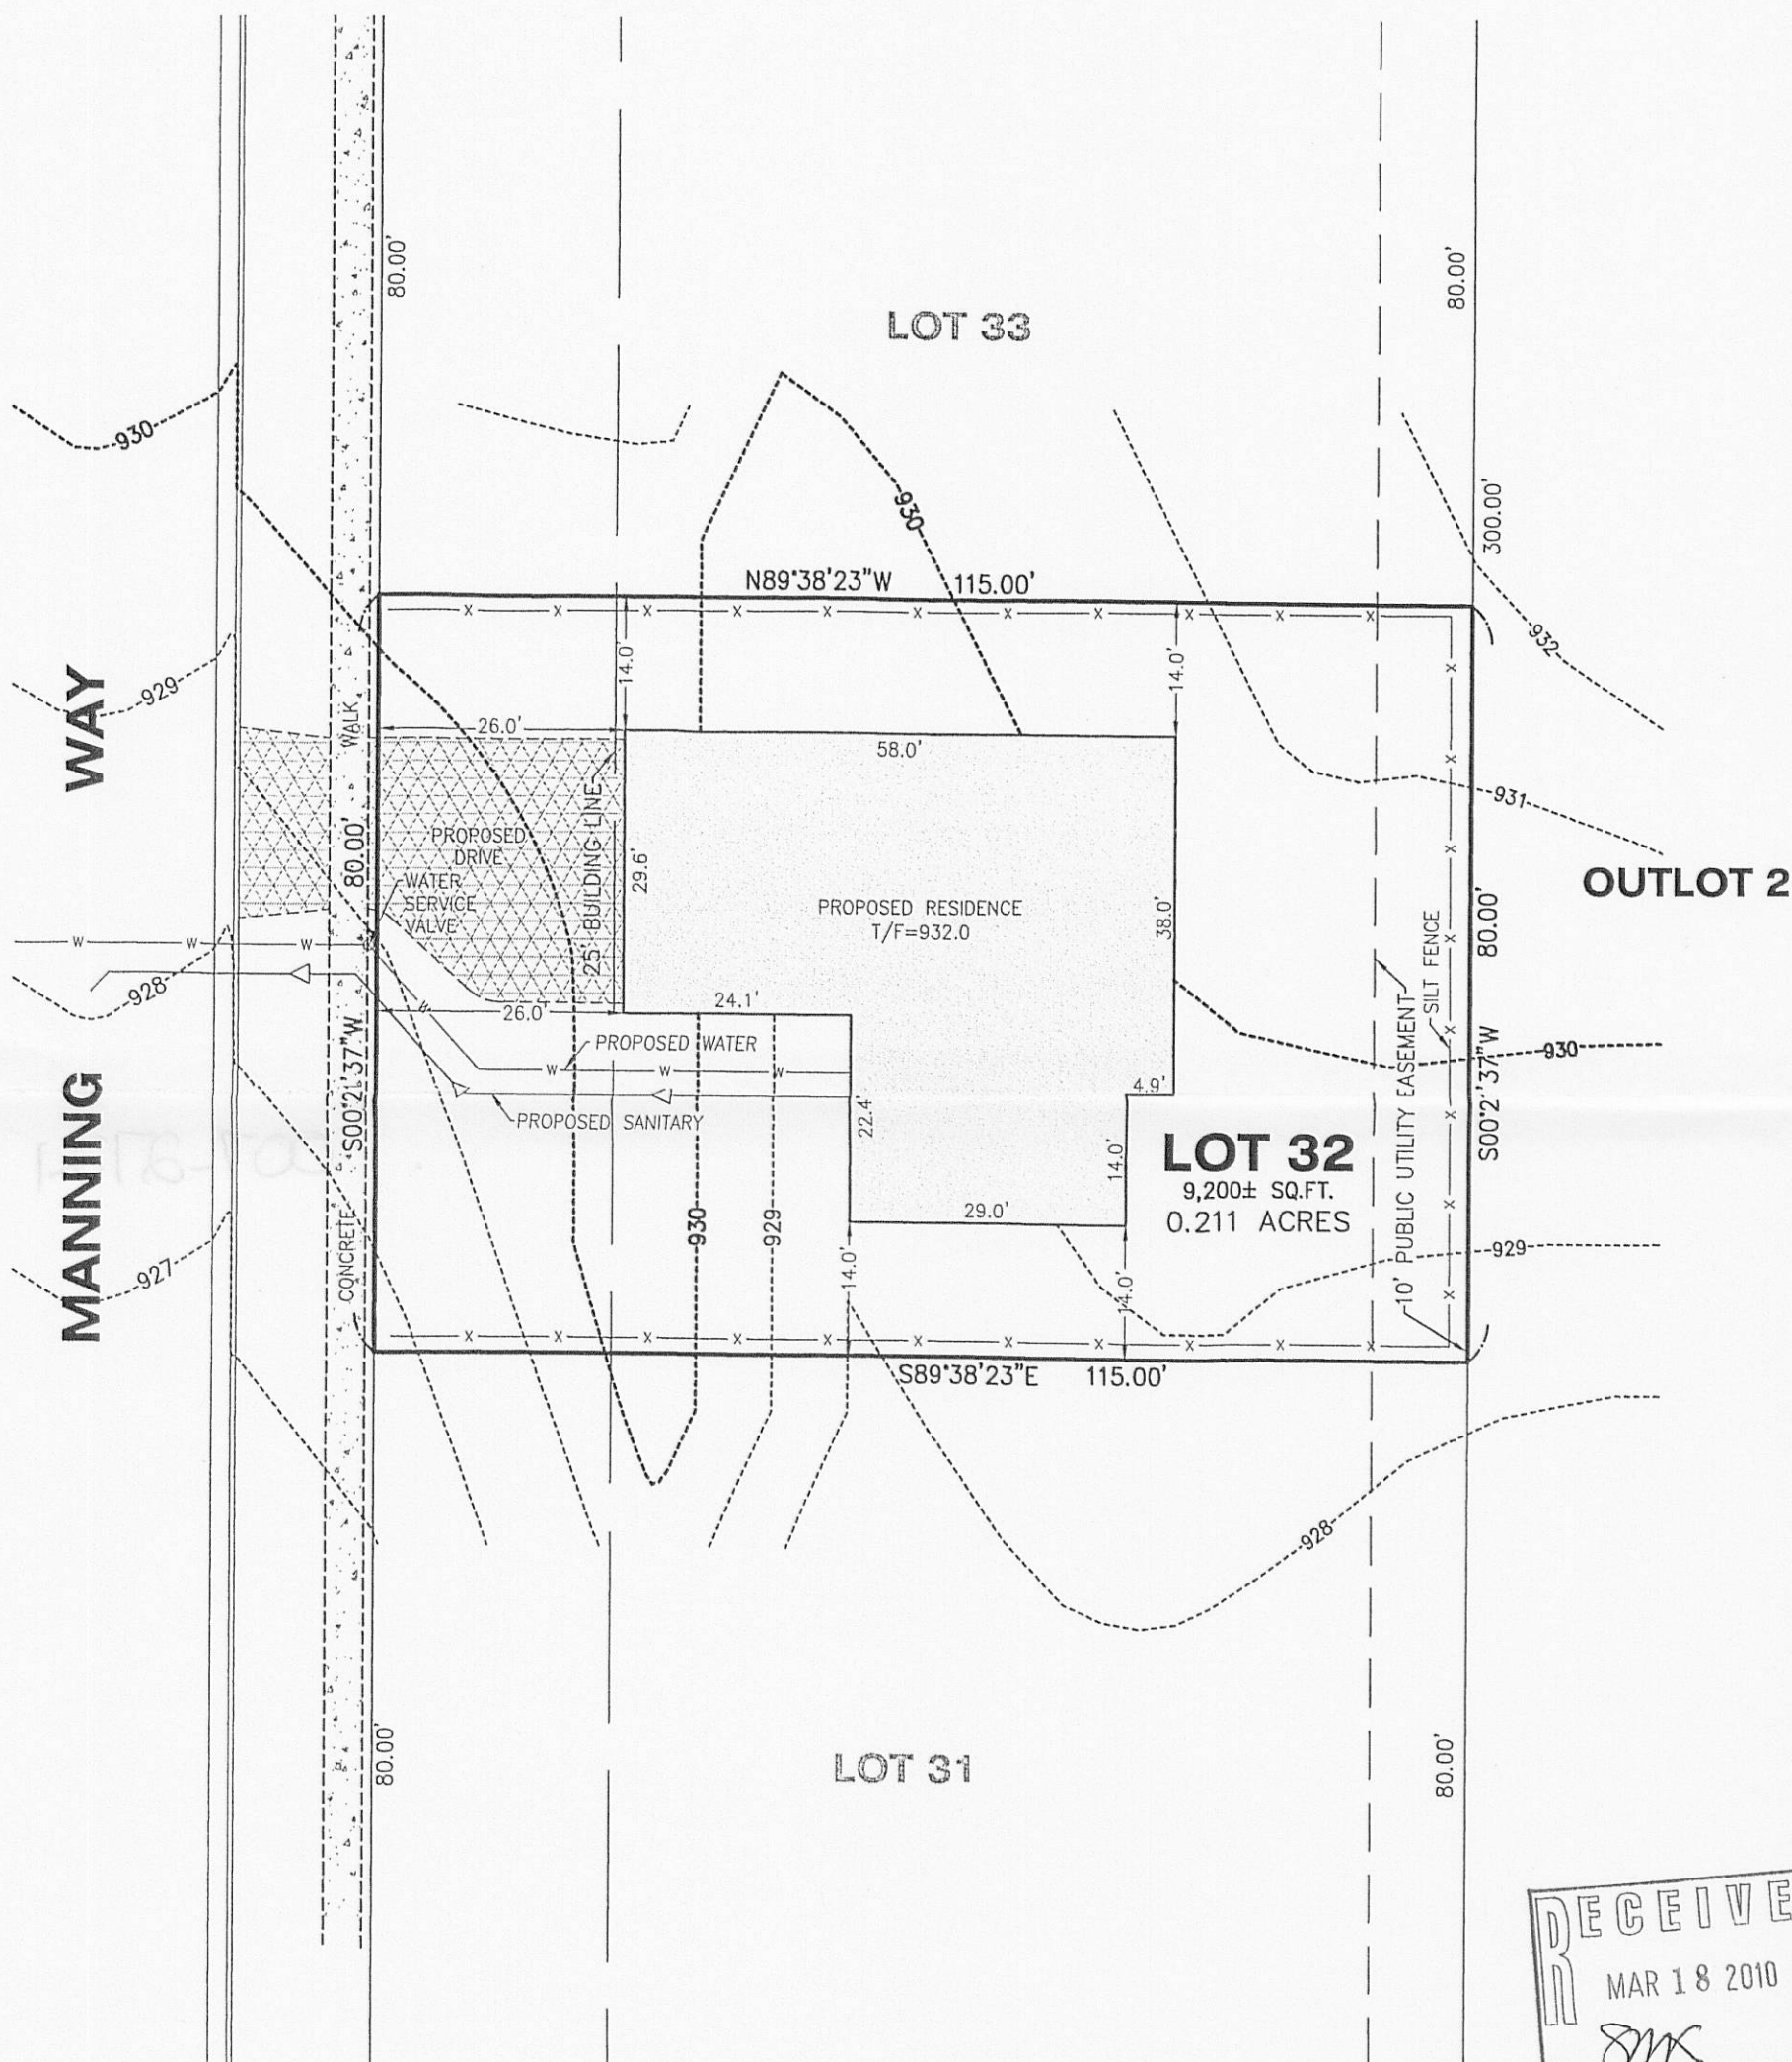


CONTOURS ARE PER FINAL ENGINEERING FOR THE SUBDIVISION

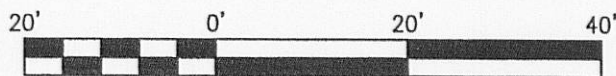

SCALE: 1" = 20'

BENCHMARK

ARROW BOLT OF FIRE HYDRANT LOCATED ±130' SOUTH OF THE CENTERLINE OF HIGHLAND WAY AND ±20' WEST OF THE CENTERLINE OF CURTIS STREET.
ELEVATION = 932.57

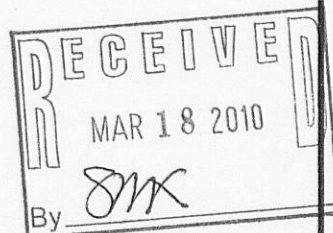

CLIENT: ARMOR HOMES

DRAWN BY: RSM

CHECKED BY: WJV

SCALE: 1"=20' SEC. 31 T. 02 R. 18 E.

BASIS OF BEARING: PER RECORD SUBDIVISION

P.I.N.: LYONS TWP., WALWORTH COUNTY

JOB NO.: 070017-032

I.D. SP

FIELDWORK COMP.:

BK.

PG.

ALL DISTANCES SHOWN IN FEET AND DECIMAL PARTS THEREOF CORRECTED TO 68° F. REF: 051134

STATE OF ILLINOIS)

) S.S.

COUNTY OF McHENRY)

I hereby state that we have platted the premises above described, and that the plat hereon is a true representation of said description.

Dated at Woodstock,

McHenry County, Illinois 7/25, A.D., 2007.

Vanderstappen Schmitt Surveying & Engineering, Inc.
Design Firm No. 184-002792

By: *[Signature]*
Wisconsin Registered Land Surveyor No. S1777