




denotes iron pipe

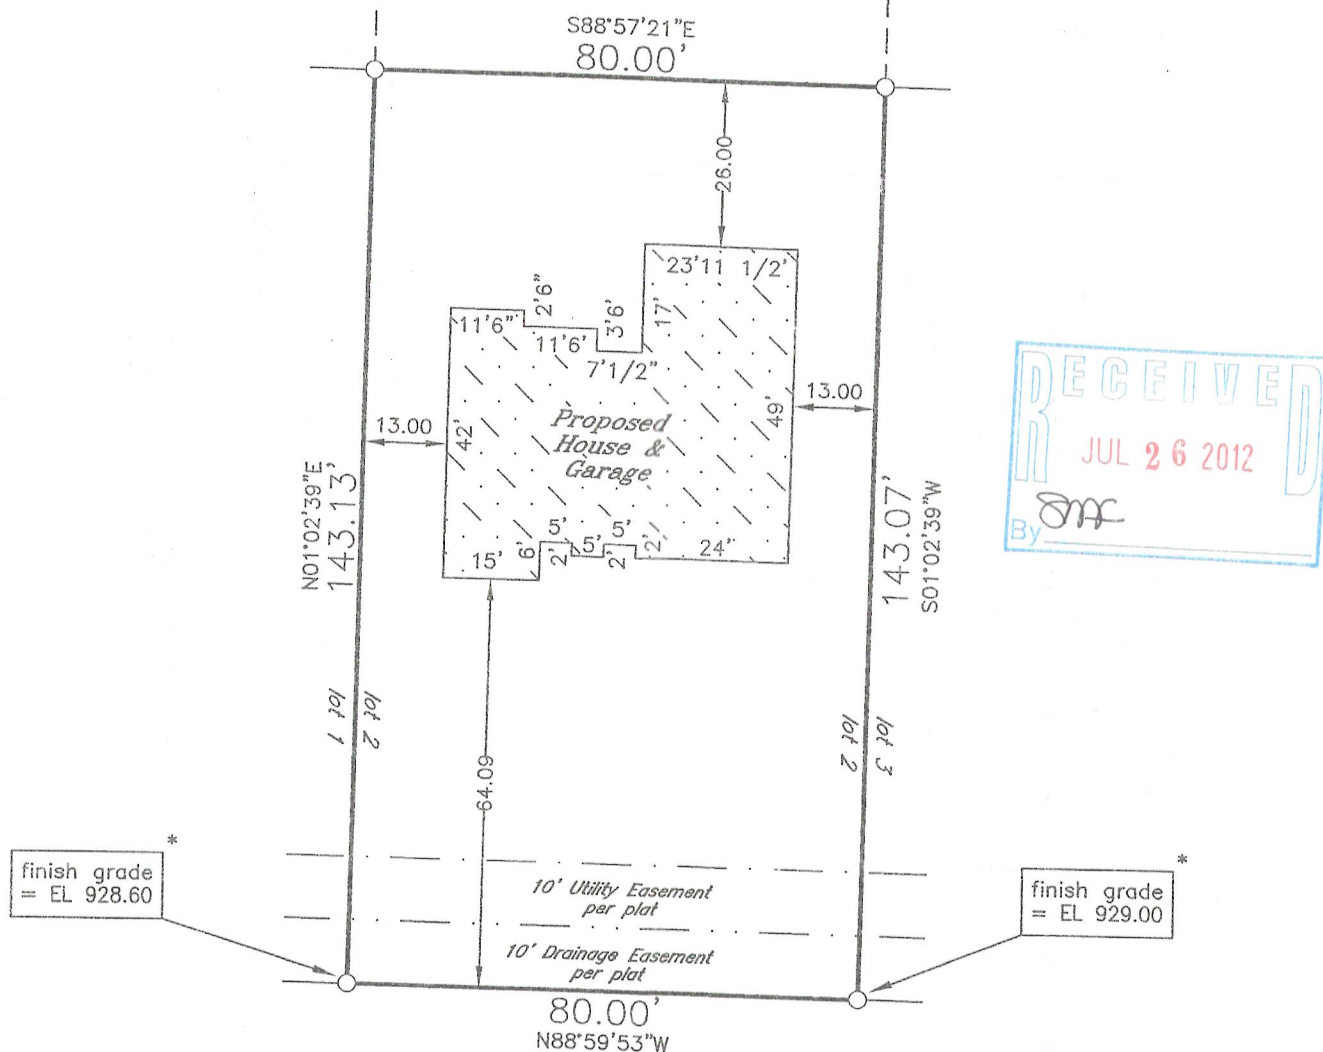


*
Verify exact number with
City Engineering Department

* outside finish grade = EL 935.50 (advisory only) - top of foundation = EL 936.17 (advisory only) unless otherwise determined in writing by City Engineering Department

Proposed building field staked true size. Contractor to verify all dimensions before building by same and adhere to drainage plan in effect for this subdivision. Refer to a current title report for easements or restrictions which may affect the use of this site that are not shown on the recorded subdivision plat.

J.K.R. SURVEYING, INC.
8121 22ND AVENUE
KEOSAUHAW, IOWA 53143

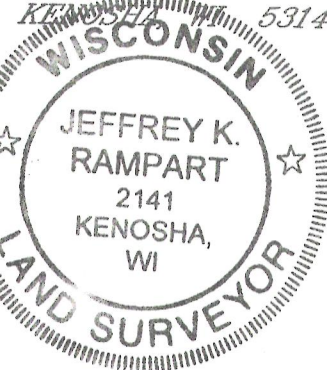

I hereby certify that
this property was
surveyed under my
direction and this
plat is a true re-
presentation thereof.

Reg. Land Surveyor
July 2, 2012

Plat of Survey of
LOT 2 IN
THE HIGHLANDS OF LAKE GENEVA
in SW1/4 Section 31-2-18

CITY OF LAKE GENEVA
WALWORTH COUNTY, WIS.

-for-
Serenity Homes Elite

007-2867

ZHIG H-2