


project BENCHMARK - paint spot
on top of curb elevation = 932.16

Highland Way

denotes iron
pipe

Scale
1" = 30'

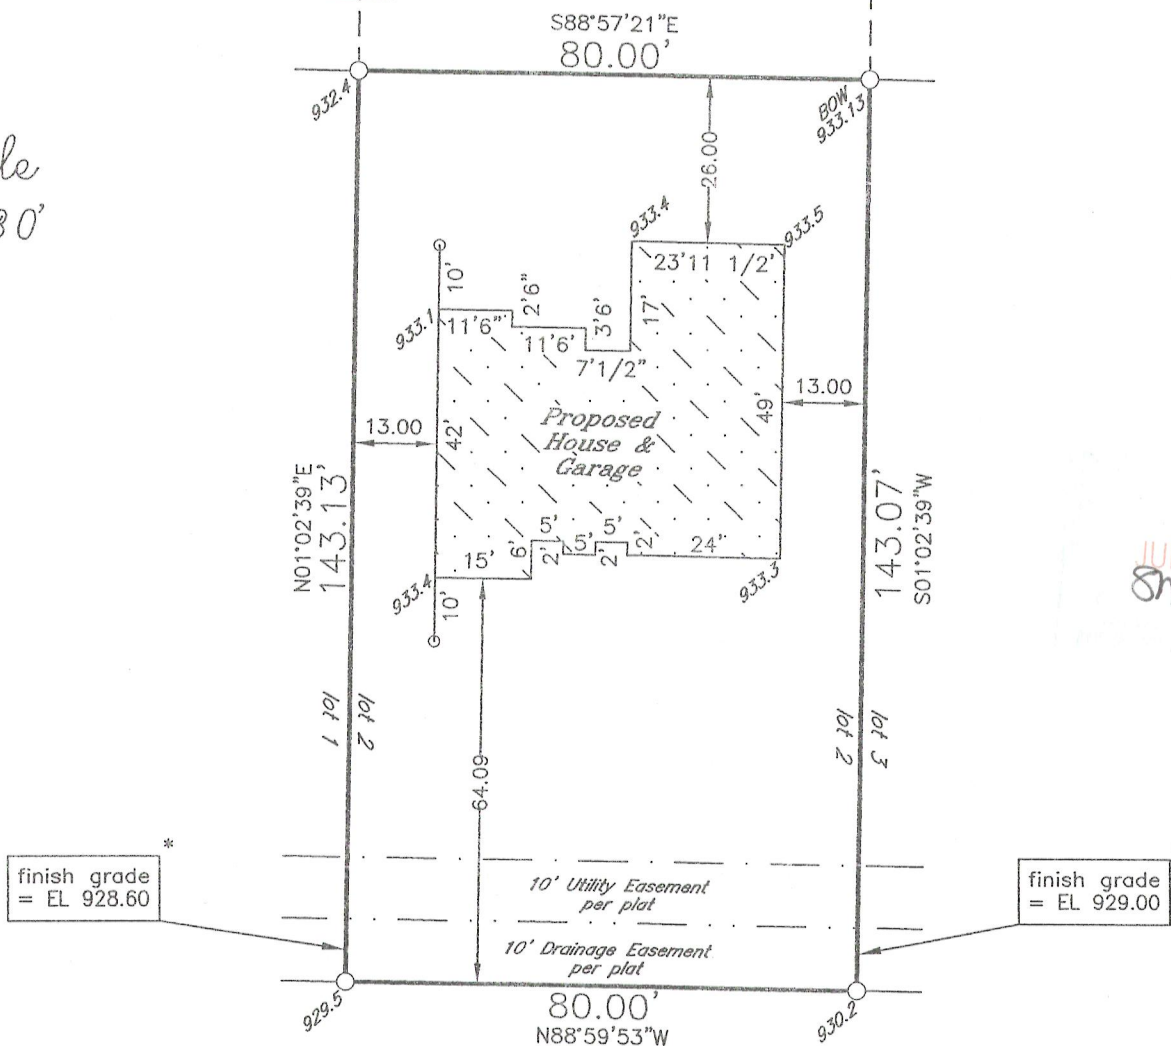

*
Verify exact number with
City Engineering Department

*
outside finish grade = EL 935.50
(advisory only) - top of founda-
tion = EL 936.17 (advisory only) un-
less otherwise determined in writ-
ing by City Engineering Department

Proposed building field staked true size. Contractor to verify all dimensions be-
fore building by same and adhere to drainage plan in effect for this subdivision.
Refer to a current title report for easements or restrictions which may affect
the use of this site that are not shown on the recorded subdivision plat.

J.K.R. SURVEYING, INC.
8121 22ND AVENUE
KENOSHA, WI 53143

Plat of Survey of

LOT 2 IN

THE HIGHLANDS OF LAKE GENEVA

in SW1/4 Section 31-2-18

CITY OF LAKE GENEVA
WALWORTH COUNTY, WIS.

-for-

Serenity Homes Elite

007-2868

I hereby certify that
this property was
surveyed under my
direction and this
plat is a true re-
presentation thereof.

[Signature]

Reg. Land Surveyor

July 2, 2012

Revised 7/15/12



ZHIGH-2