


HAROLD H. KOLB
 REGISTERED PROFESSIONAL LAND SURVEYOR
 LAKE GENEVA, WISCONSIN

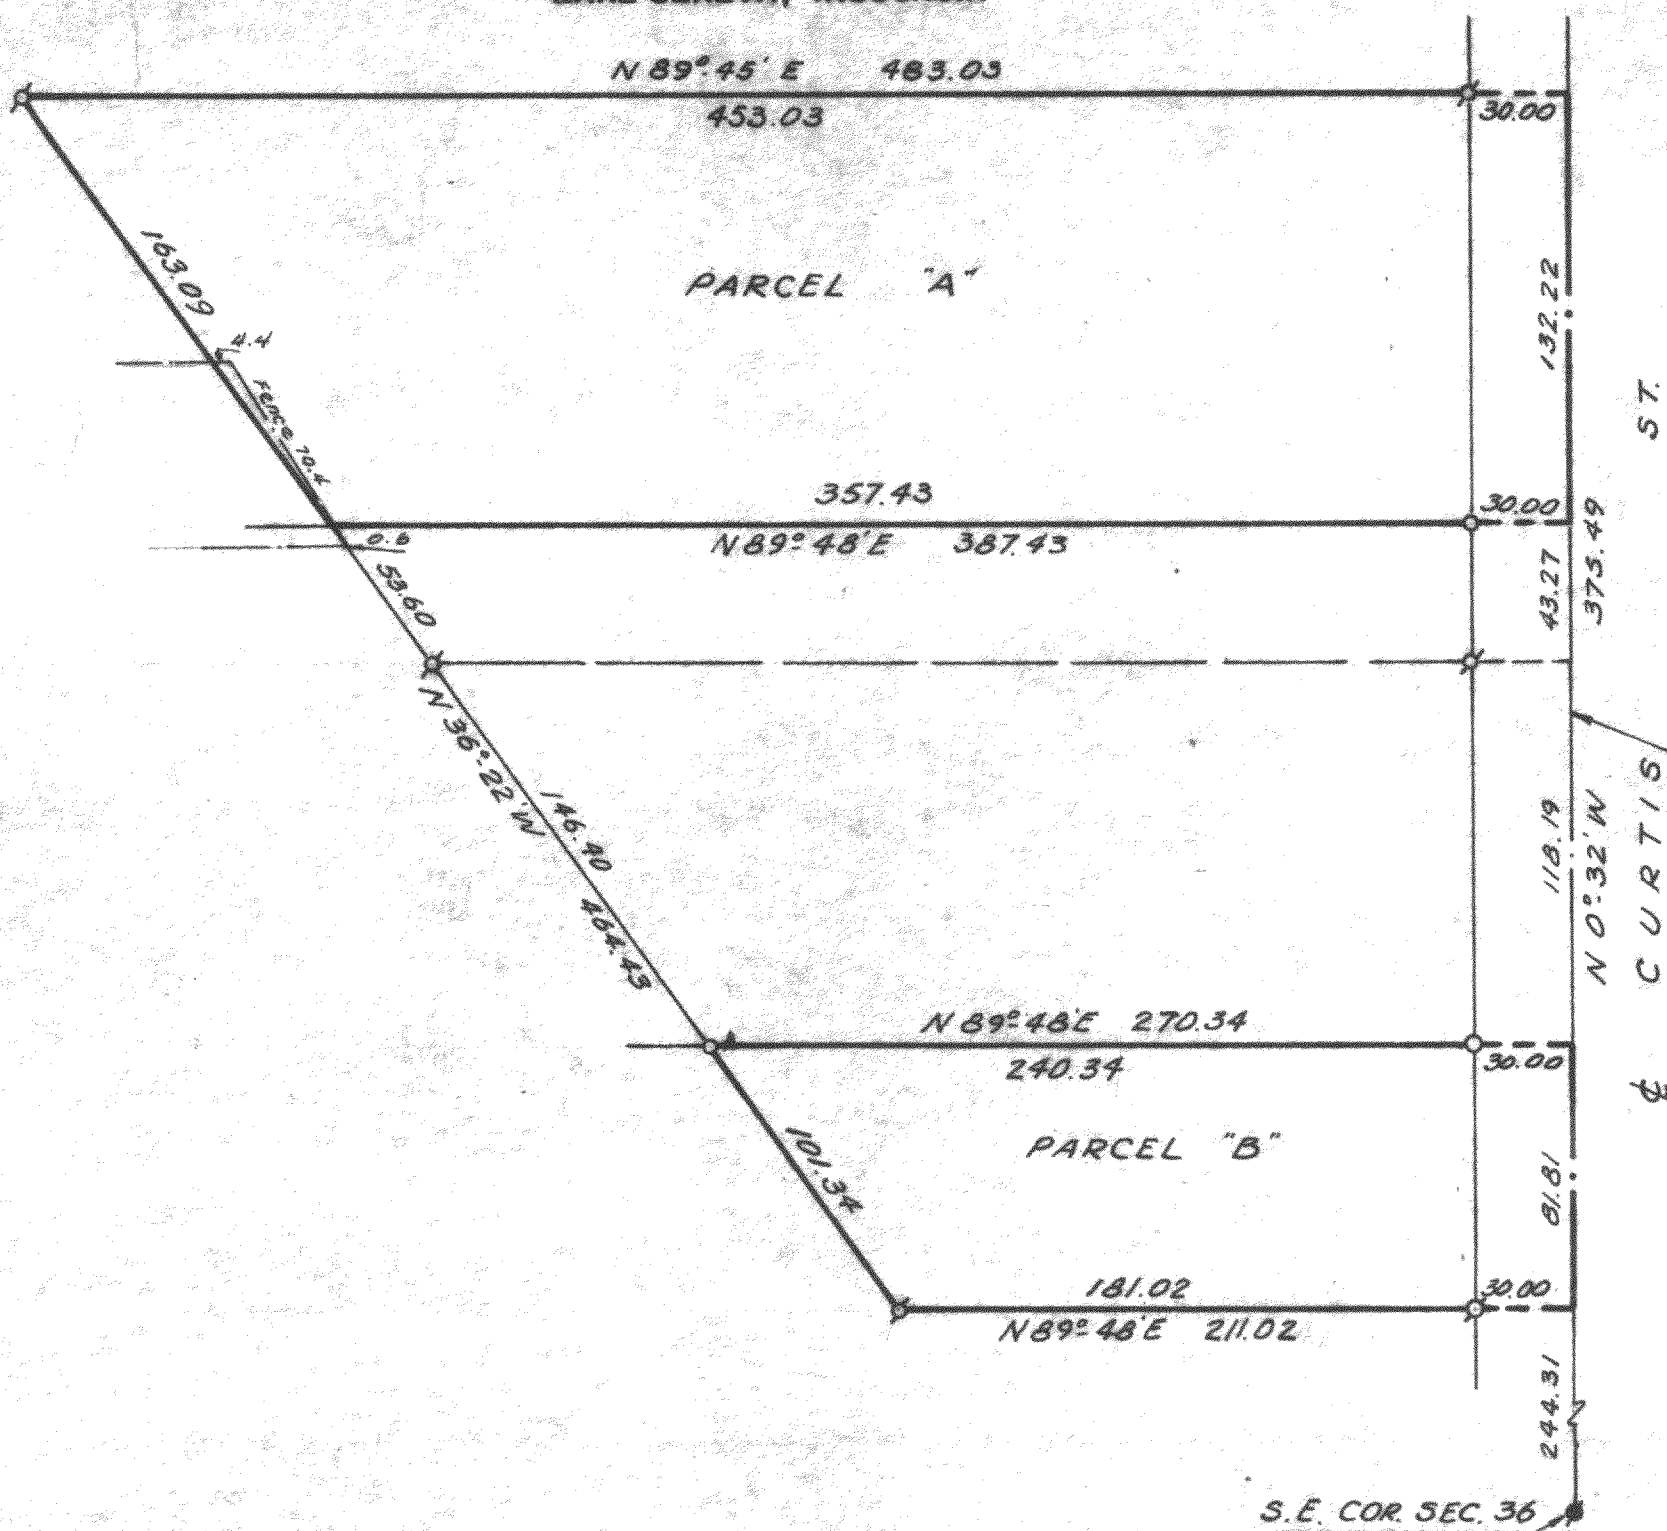

PLAT OF SURVEY OF

Two parcels of land located in the Southeast $\frac{1}{4}$ of Section 36, T 2 N R 17 E, City of Lake Geneva, Walworth County, Wisconsin and described as follows; to wit:

Parcel A Commencing at the Southeast corner of said Section 36, thence N $0^{\circ}32'$ W 487.58 feet along the East line of said Section 36 to the place of beginning; thence S $89^{\circ}48'$ W 387.43 feet; thence N $36^{\circ}22'$ W 163.09 feet; thence N $89^{\circ}45'$ E 483.03 feet to the East line of said Section 36; thence S $0^{\circ}32'$ E along said East line 132.22 feet to the place of beginning.

Parcel B Commencing at the Southeast corner of said Section 36, thence N $0^{\circ}32'$ W 244.31 feet along the East line of said Section 36 to the place of beginning; thence S $89^{\circ}48'$ W 211.02 feet; thence N $36^{\circ}22'$ W 101.34 feet; thence N $89^{\circ}48'$ E 270.34 feet to the East line of said Section 36; thence S $0^{\circ}32'$ E along said East line 81.81 feet to the place of beginning.

N

LEGEND

- ⊗ - IRON PIPE FOUND
 - - IRON PIPE PLACED
 - - CONCRETE MONUMENT
 - ✕ - SPIKE
- SCALE 1" = 60'



I, HAROLD H. KOLB, DO HEREBY CERTIFY THAT I HAVE SURVEYED THE PROPERTY HEREON DESCRIBED ACCORDING TO THE OFFICIAL RECORDS, AND THAT THE PLAT HEREON IS A CORRECT REPRESENTATION OF THE LOT LINES.

Harold H. Kolb

HAROLD H. KOLB
 WISCONSIN REGISTERED LAND SURVEYOR, S-187
 DATE NOV. 18, 1968

OP-399H 3996

OP-399B (part of) + OP-399I

7-297

LG 282