


PLAT OF SURVEY
THE NORTH 112 FEET OF LOT 6, BLOCK 9
ORIGINAL PLAT, CITY OF LAKE GENEVA
LOCATED IN THE NW 1/4 OF THE NW 1/4 SEC. 36
TOWN 2 NORTH, RANGE 17 EAST, CITY OF LAKE GENEVA
WALWORTH COUNTY, WISCONSIN

The North 112 feet of Lot 6 in Block 9 of the Village of Geneva, now City of Lake Geneva, Walworth County, Wisconsin.

Tax Key No: ZOP 00064A

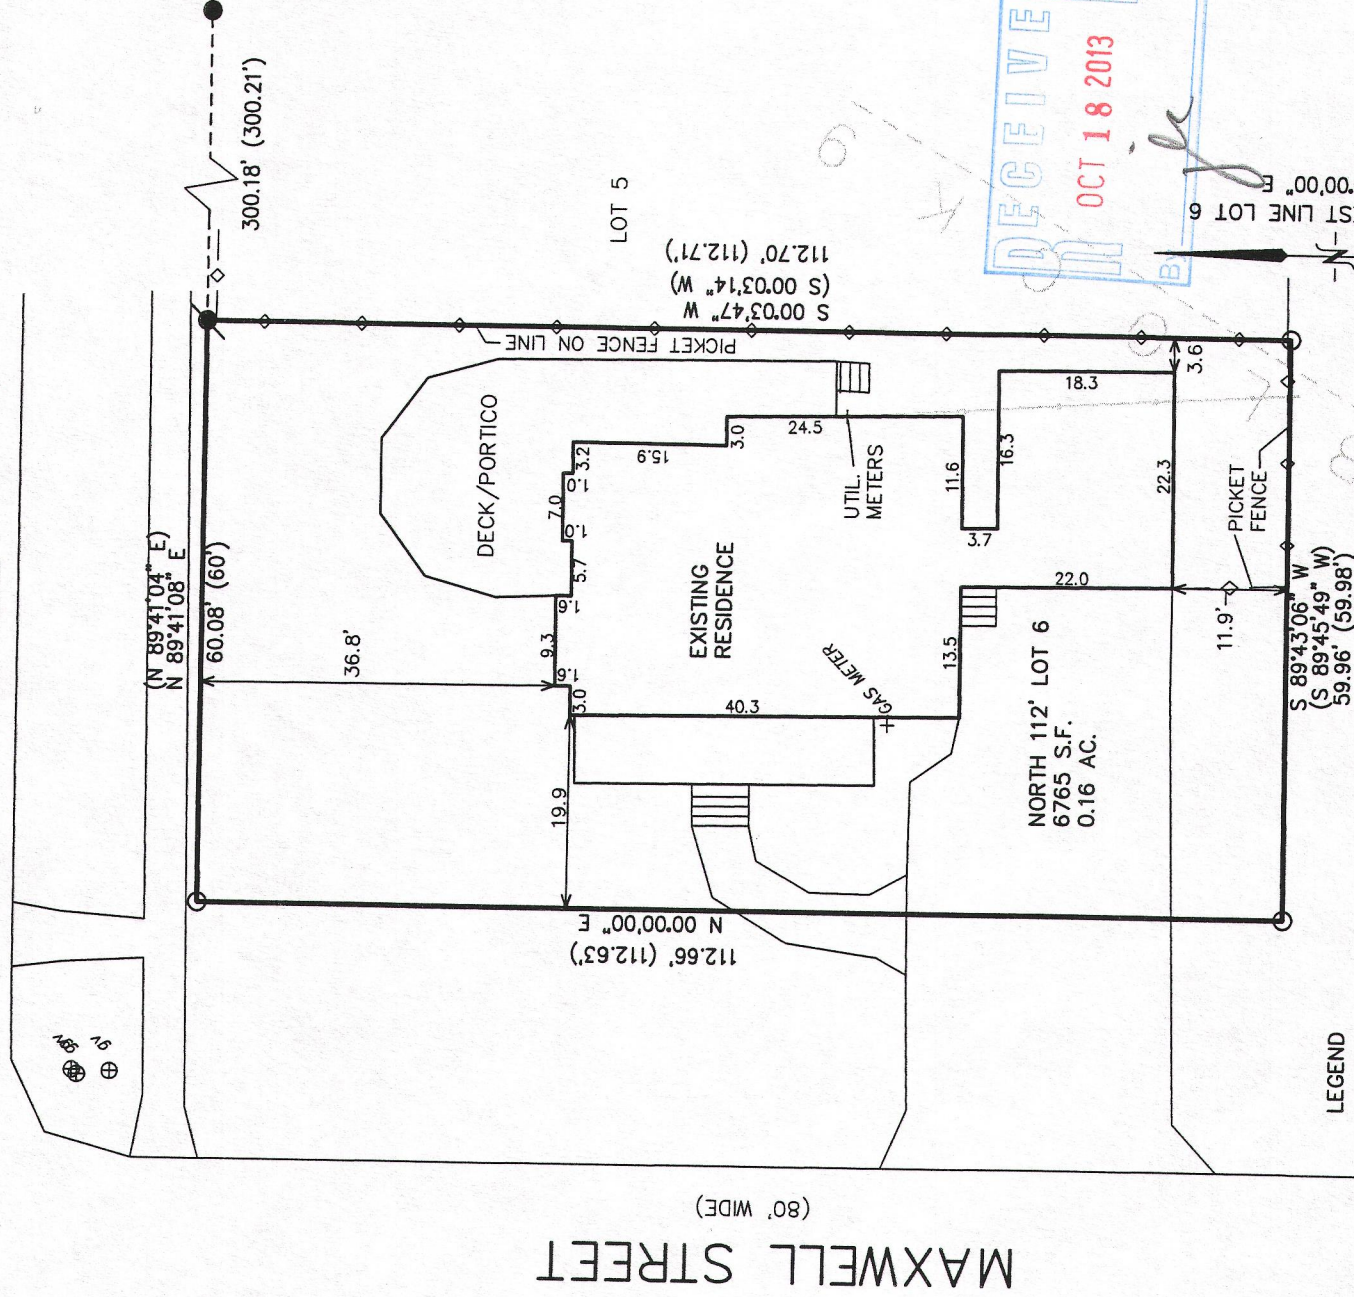

○ = FOUND IRON PIPE STAKE
● = FOUND IRON REBAR STAKE
● = SET IRON REBAR STAKE
(xxx) = RECORDED AS

I HEREBY CERTIFY THAT THE ABOVE DESCRIBED PROPERTY HAS BEEN SURVEYED UNDER MY DIRECTION AND THAT THE ABOVE MAP IS A TRUE REPRESENTATION THEREOF AND SHOWS THE SIZE AND LOCATION OF THE PROPERTY, ITS EXTERIOR BOUNDARIES, THE LOCATION OF ALL VISIBLE STRUCTURES, AND DIMENSIONS OF ALL PRINCIPLE BUILDINGS THEREON, BOUNDARY FENCES, APPARENT EASEMENTS, ROADWAYS, AND VISIBLE ENCROACHMENTS, IF ANY. THIS SURVEY IS MADE FOR THE USE OF THE PRESENT OWNERS OF THE PROPERTY, AND ALSO THOSE WHO PURCHASE, MORTGAGE, OR GUARANTEE THE TITLE THERETO WITHIN ONE YEAR FROM THE DATE HEREOF.

NOTE:
AN EASEMENT RECORDED IN VOL. 466 OF DEEDS, ON PAGE 483
ALLOWS FOR A SANITARY LATERAL RUNNING SOUTH TO THE
ALLEY IN BLOCK 9 TO EXIST AND BE MAINTAINED OVER THE
SOUTH 60 FEET OF LOT 6. NO MORE SPECIFIC LOCATION OR
WIDTH IS GIVEN.

SHEET 1 OF 1 SHEETS

MAP SCALE IN FEET ORIGINAL 1" = 20'

007-2982