




Scale
1" = 30'

* Verify exact number with
City Engineering Department

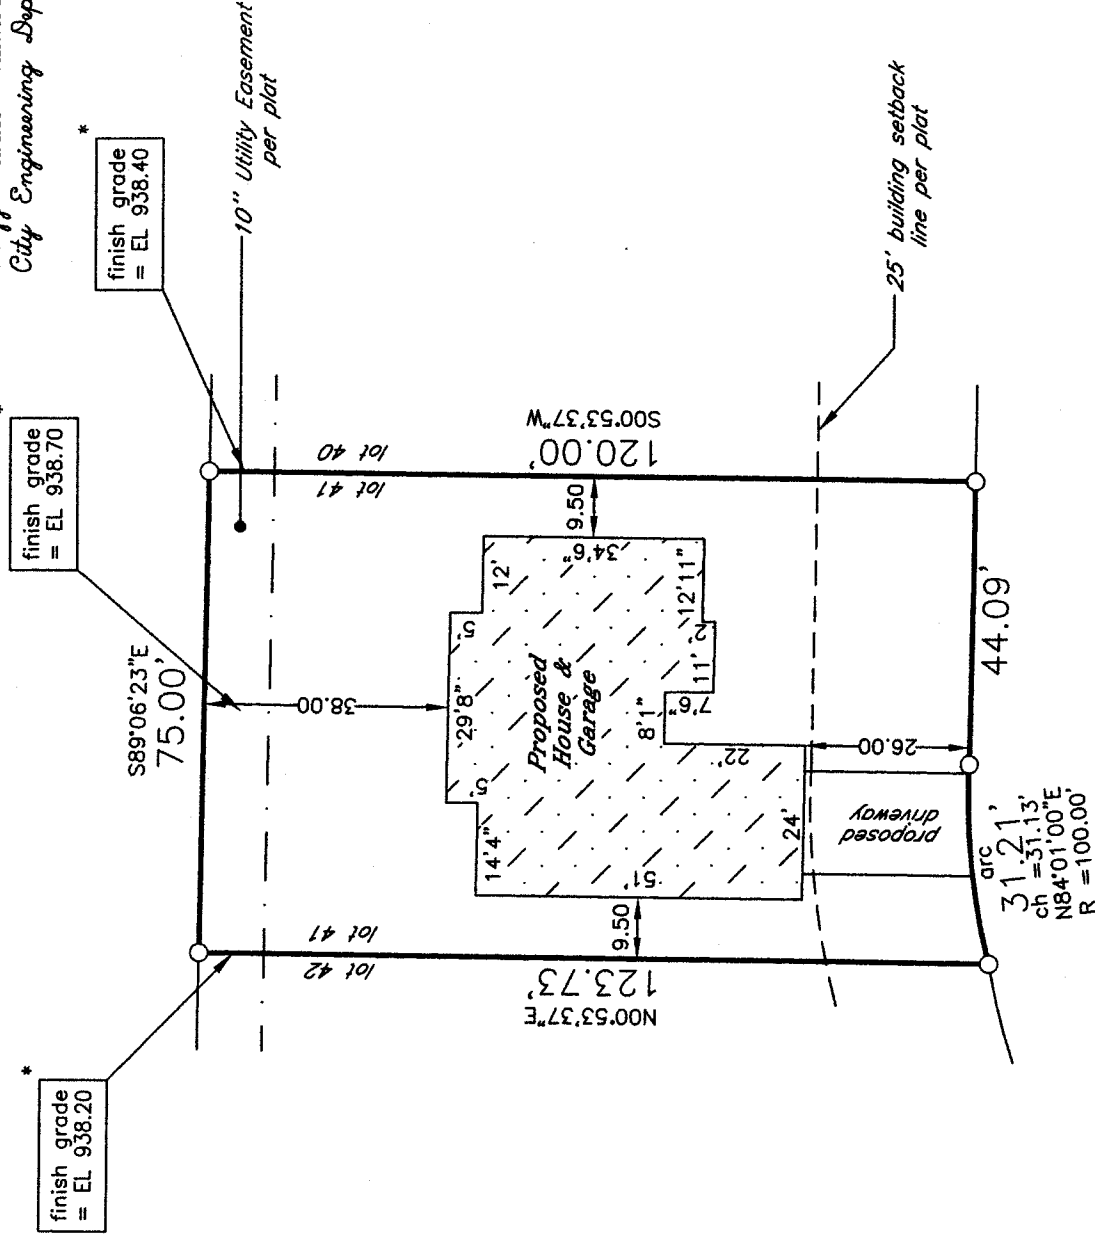

Manning Way

* outside finish grade = EL 941.00
(advisory only) - top of founda-
tion = EL 941.67 (advisory only) un-
less otherwise determined in writ-
ing by City Engineering Department



lot area = 9,038 S.F.

*Proposed building field staked true size. Contractor to verify all dimensions be-
fore building by same and adhere to drainage plan in effect for this subdivision.
Refer to a current title report for easements or restrictions which may affect
the use of this site that are not shown on the recorded subdivision plat.*

J.K.R. SURVEYING, INC.
8121 22ND AVENUE
KENOSHA, WI 53143

DEC 19 2013


Plat of Survey of

LOT 41 IN

for THE HIGHLANDS OF LAKE GENEVA
in SW1/4 Section 31-2-18

CITY OF LAKE GENEVA
WALWORTH COUNTY, WIS.

I hereby certify that
this property was
surveyed under my
direction and this
plat is a true re-
presentation thereof.
[Signature]
Reg. Land Surveyor
December 9, 2013

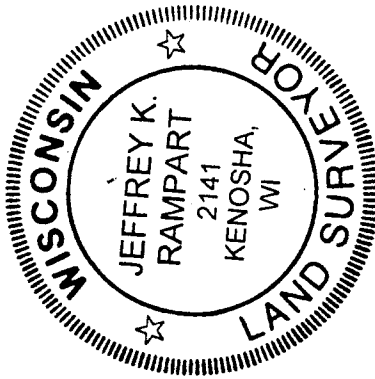

-for-
Serenity Homes Elite

ZHIGH -41 007-2997