


* Verify exact number with City Engineering Department

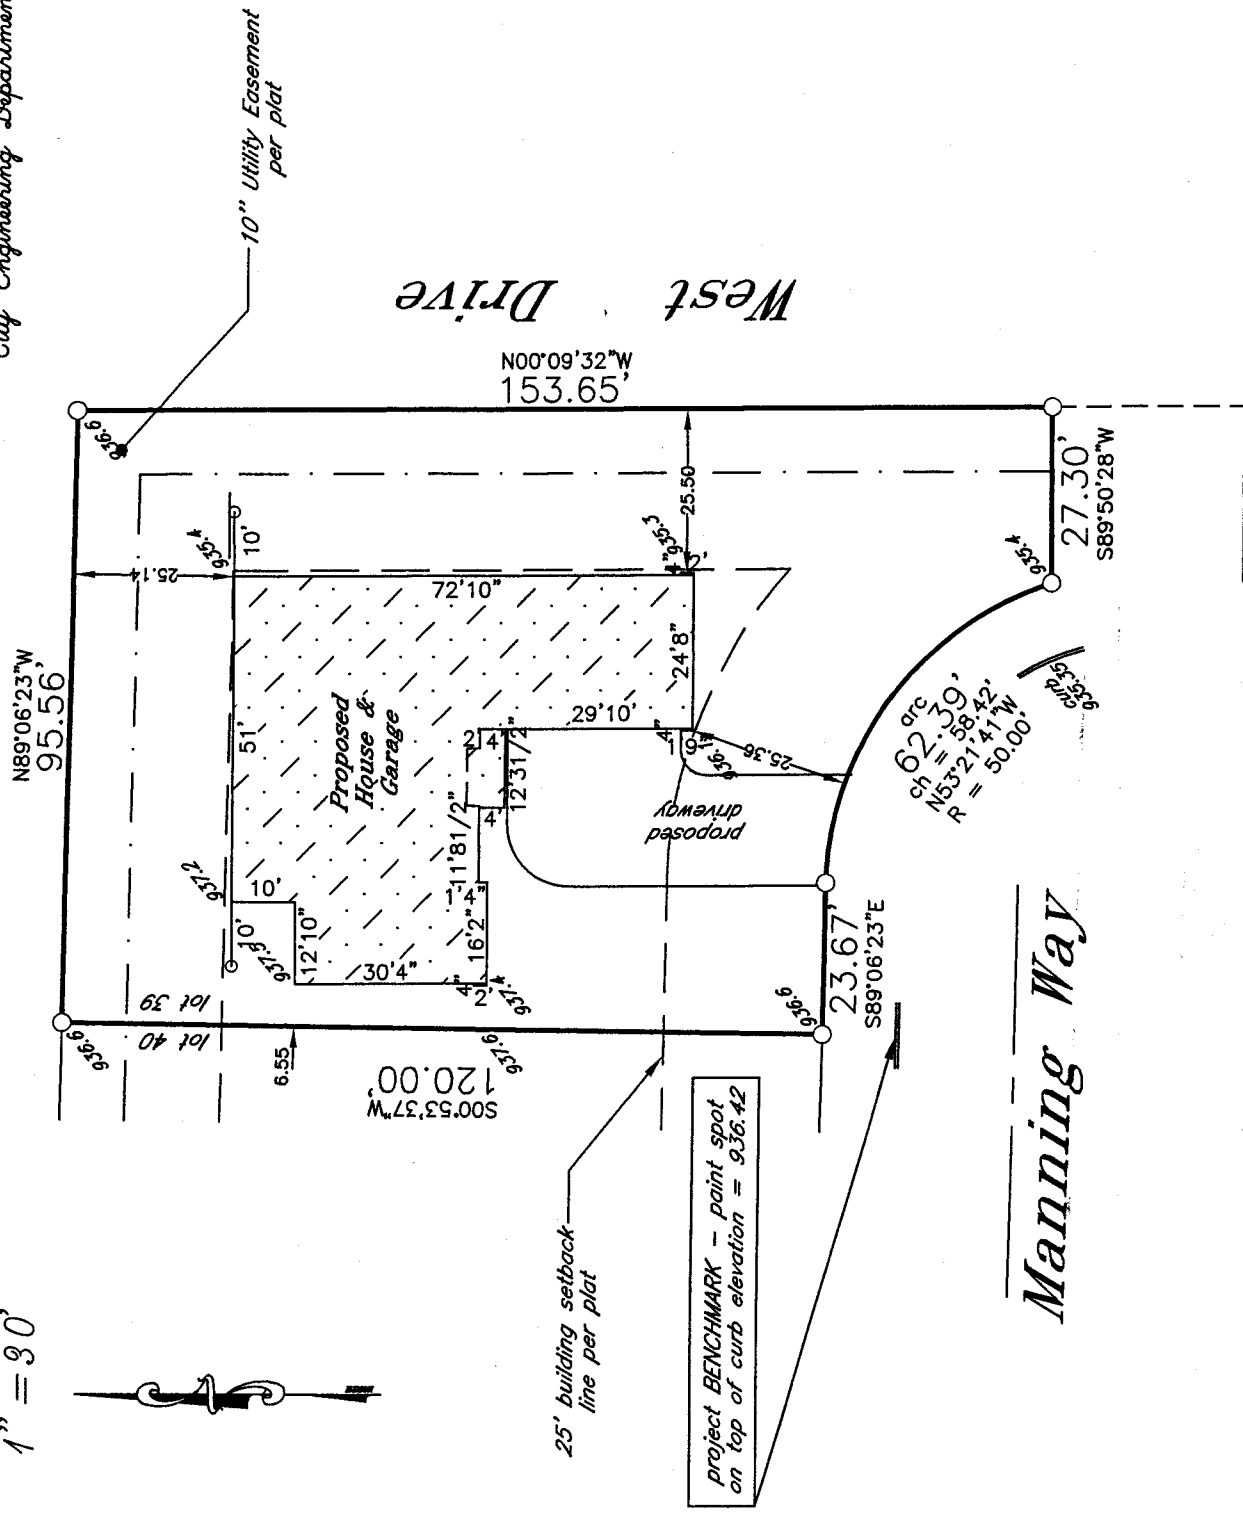

bc

$$\text{Vot area} = 12,948 \text{ S.F.}$$


denotes iron
pipe

J.K.R. SURVEYING, INC.
8121 22ND AVENUE
KENOSHA, WI 53143

I hereby certify that this property was surveyed under my direction and this plat is a true representation thereof.

Reg. Land Surveyor

July 10, 2013
Revised 7/17/13
Revised 7/29/13

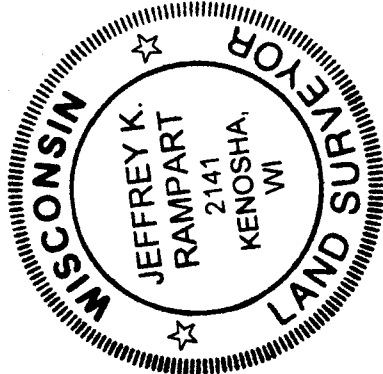

LOT 39 IN

THE HIGHLANDS OF LAKE GENEVA

in SW1/4 Section 31-2-18

*CITY OF LAKE GENEVA
WALWORTH COUNTY, WIS.*

*-for-
Serenity Homes Elite*

ZHIG -39 007-2998