





Scale
1" = 30'

* Verify exact number with
City Engineering Department

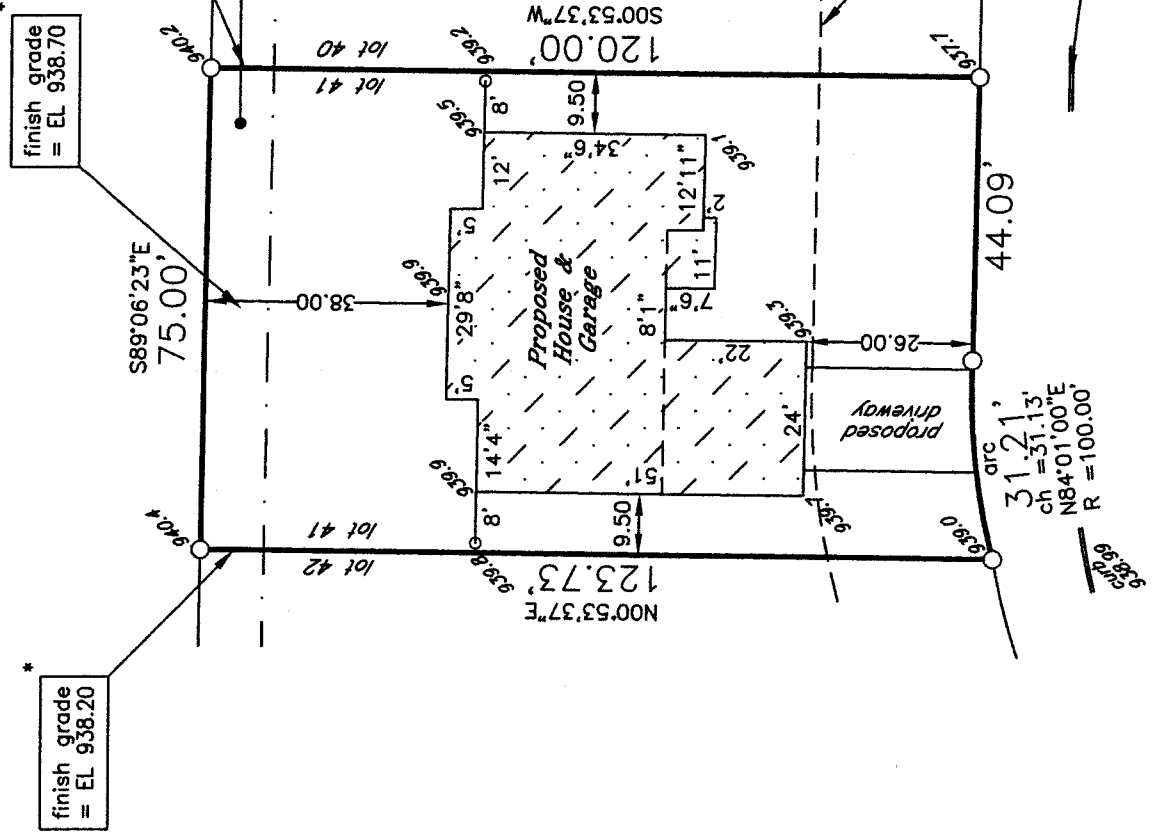

E Manning Way

* outside finish grade = EL 941.00
(advisory only) — top of foundation = EL 941.67 (advisory only) unless otherwise determined in writing by City Engineering Department

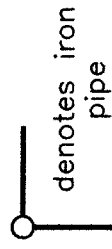


denotes iron
pipe


lot area = 9,038 S.F.

Proposed building field stated true size. Contractor to verify all dimensions before building by same and adhere to drainage plan in effect for this subdivision. Refer to a current title report for easements or restrictions which may affect the use of this site that are not shown on the recorded subdivision plat.

J.K.R. SURVEYING, INC.
8121 22ND AVENUE
KENOSHA, WI 53143

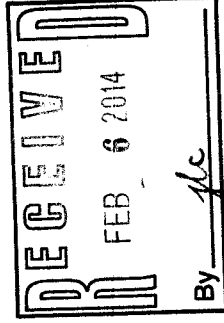

Plat of Survey of
LOT 41 IN

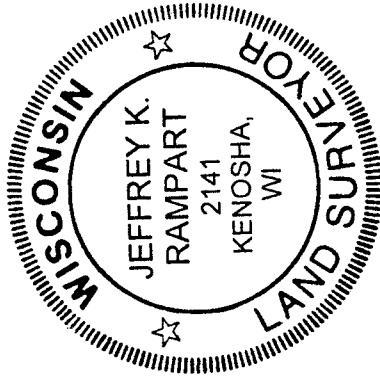

I hereby certify that this property was surveyed under my direction and this plat is a true representation thereof.

Jeffrey K. Rampart

Reg. Land Surveyor

December 9, 2013

Revised 1/23/14

THE HIGHLANDS OF LAKE GENEVA
in SW1/4 Section 31-2-18

CITY OF LAKE GENEVA
WALWORTH COUNTY, WIS.

—for—
Serenity Homes Elite

ZHIGH -41

007-3010