


FARRIS, HANSEN & ASSOCIATES, INC.

ENGINEERING - ARCHITECTURE - SURVEYING
7 RIDGWAY COURT - P.O. BOX 437 - ELKHORN, WISCONSIN 53121
PHONE: (262) 723-2098 FAX: (262) 723-5886

SITE, GRADING, DRAINAGE & EROSION CONTROL PLAN

LOT 2 OF C.S.M. 2820
LOCATED IN PART OF THE NE 1/4 OF THE NE 1/4 OF SECTION 1,
TOWN 1 NORTH, RANGE 17 EAST, CITY OF LAKE GENEVA, WISCONSIN

WORK ORDERED BY -
GENEVA BAY CONSTRUCTION
262 CENTER STREET
LAKE GENEVA, WI 53147

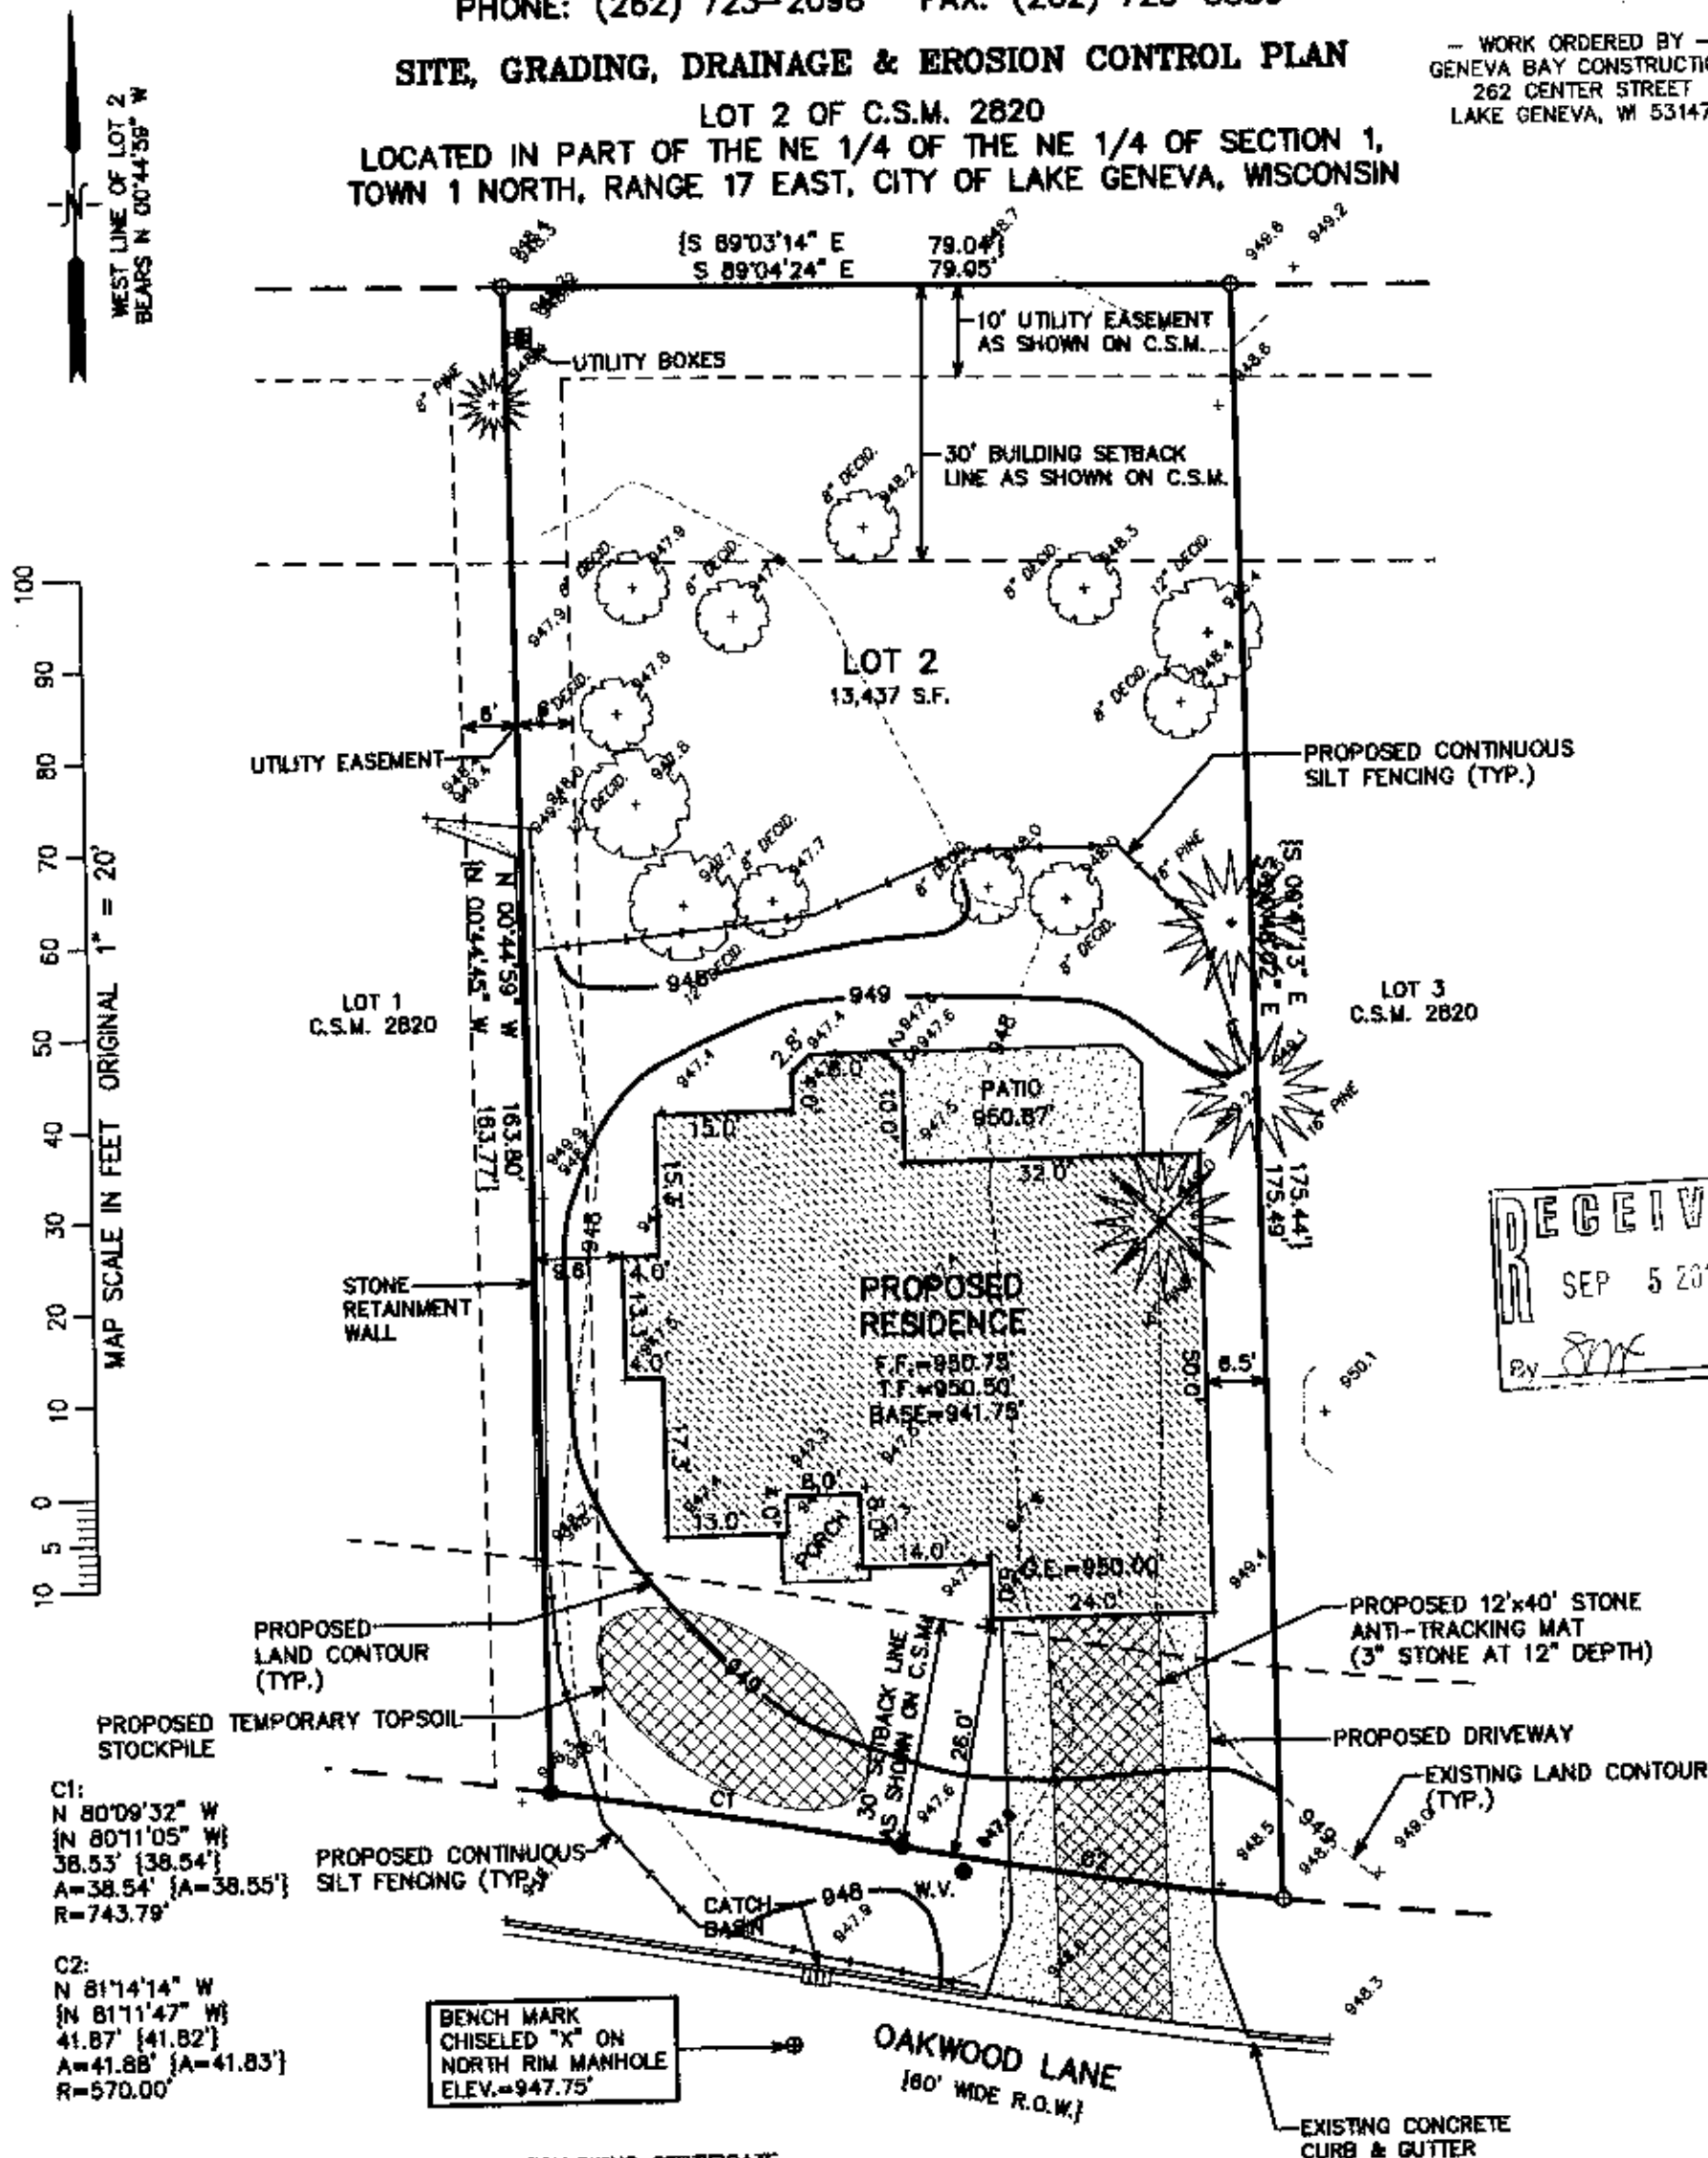

PROJECT: 9091
DATE: 7/30/2014
SHEET 1 OF 1

007-3053