


265-15

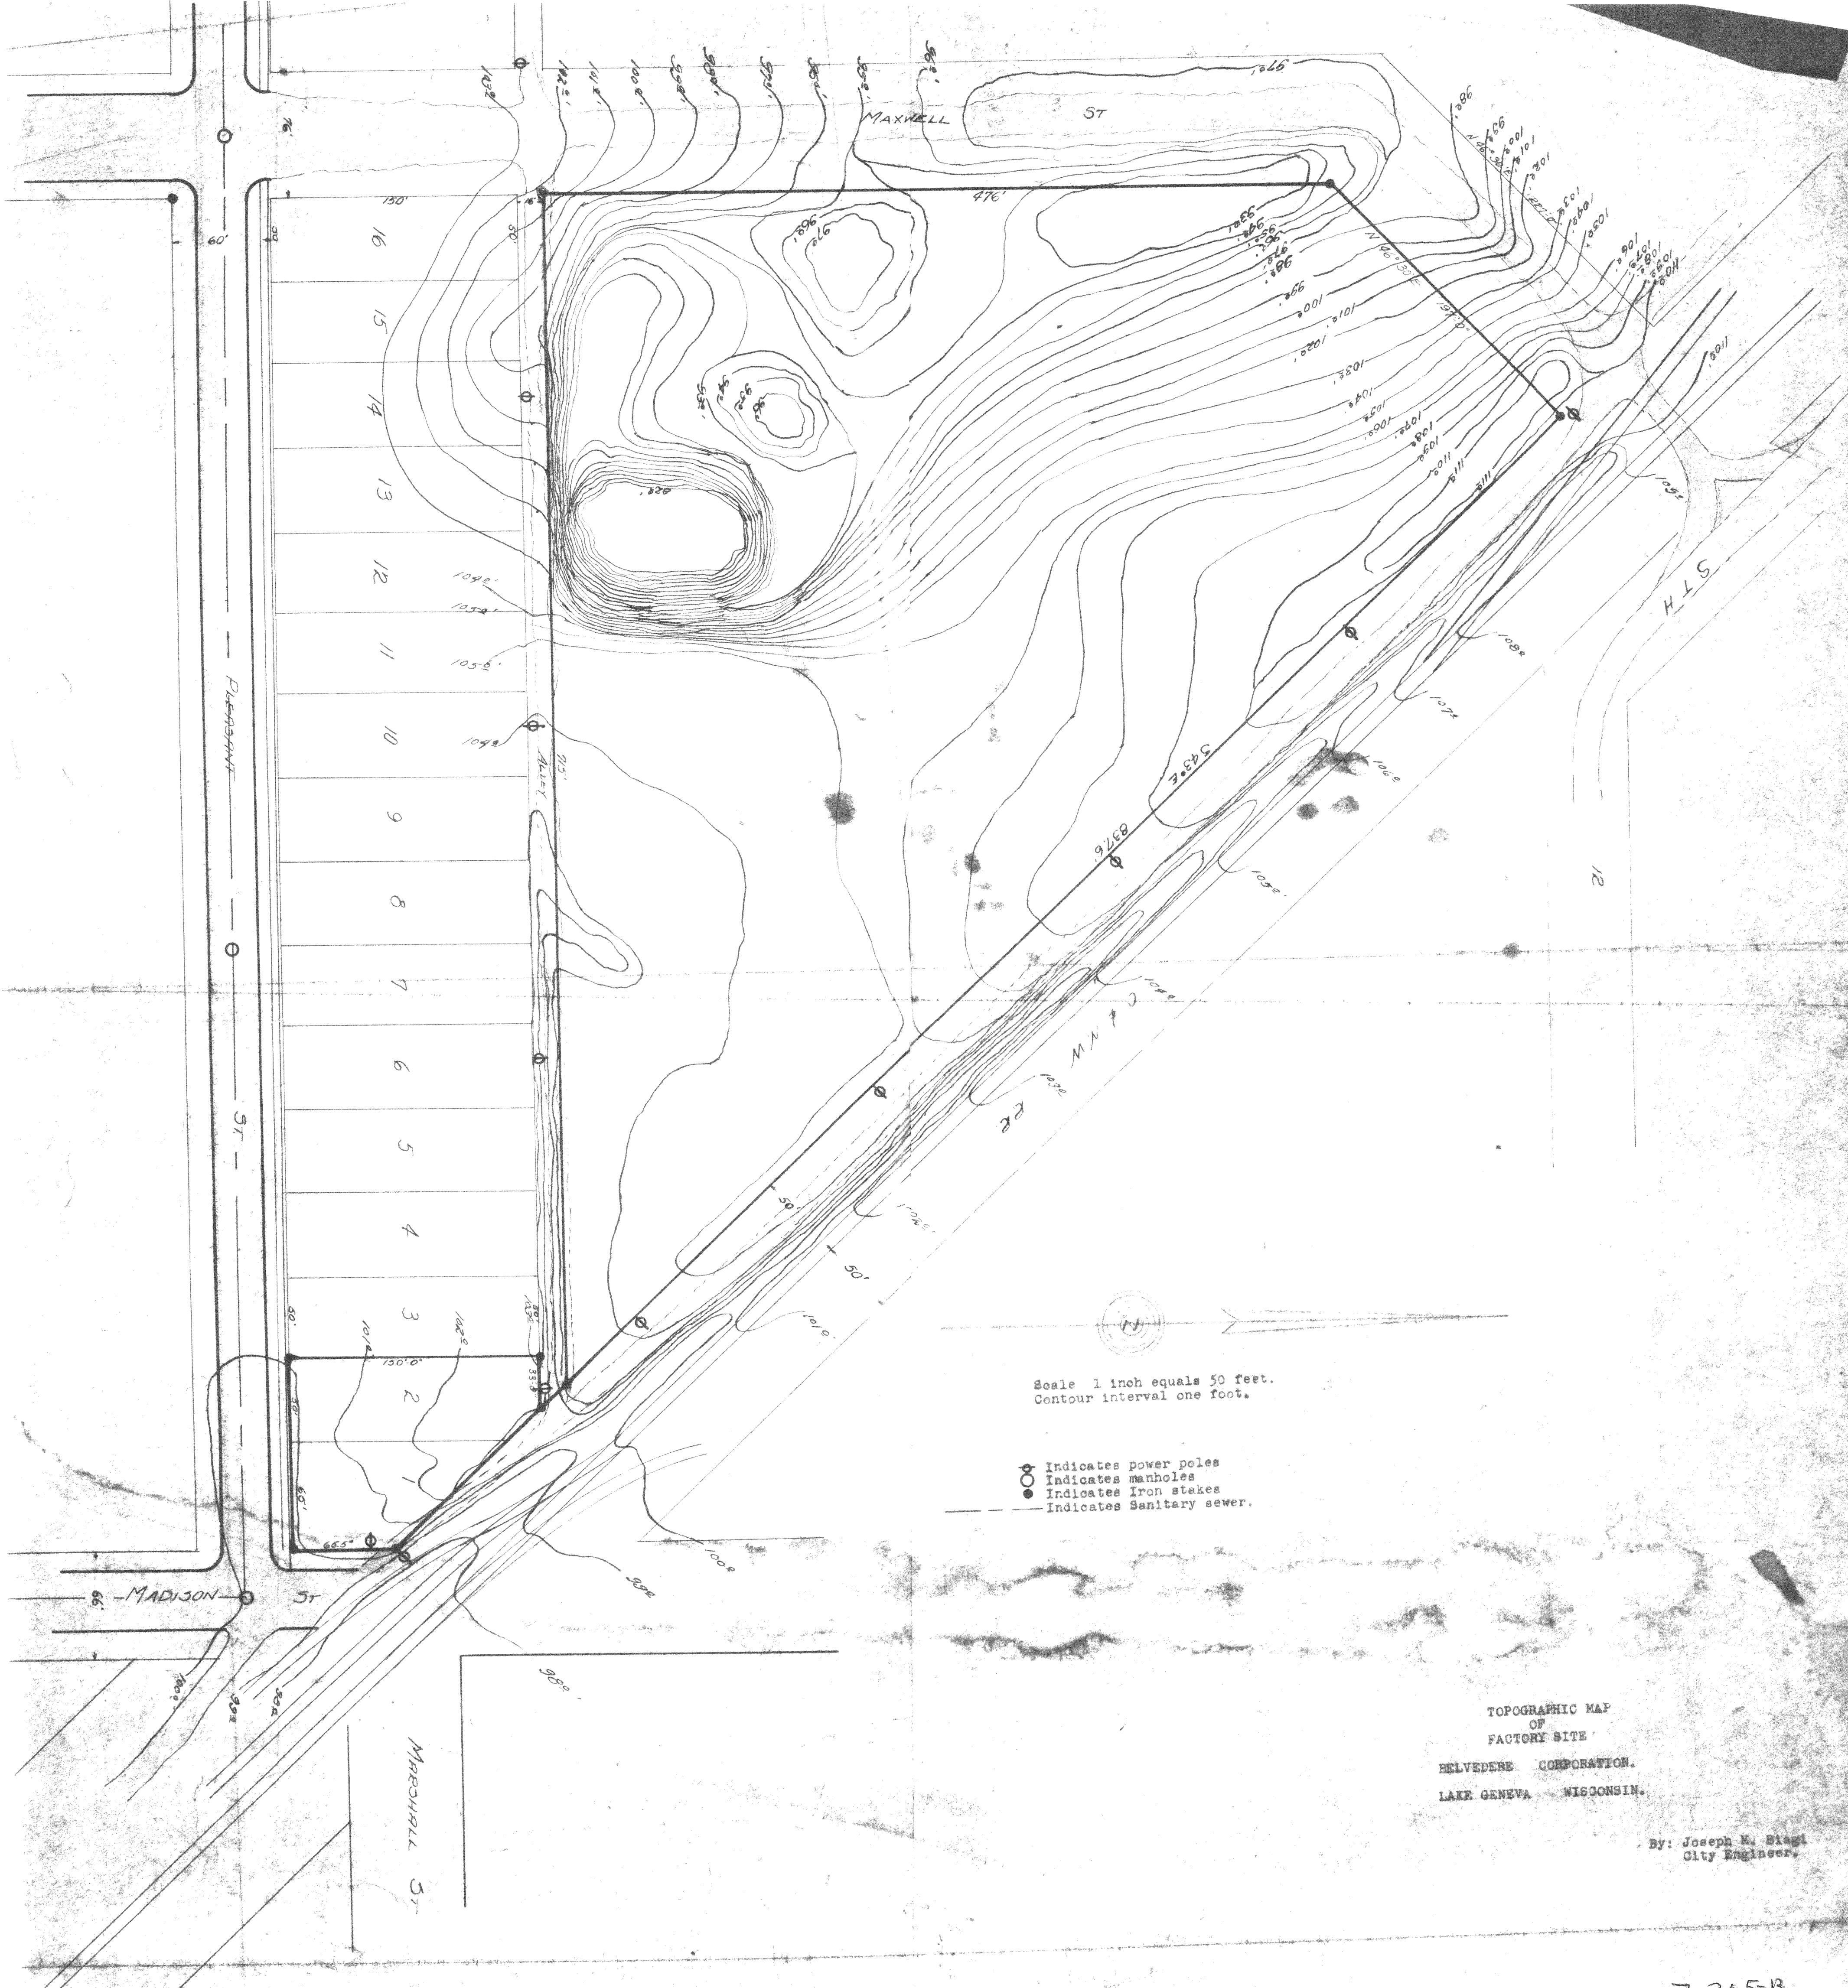

TOPOGRAPHIC MAP
OF
FACTORY SITE
HELVEDER CORPORATION.
LAKE GENEVA WISCONSIN.

By: Joseph M. Stasi
City Engineer.

7-365-B