


\*  
Verify exact number with  
City Engineering Department

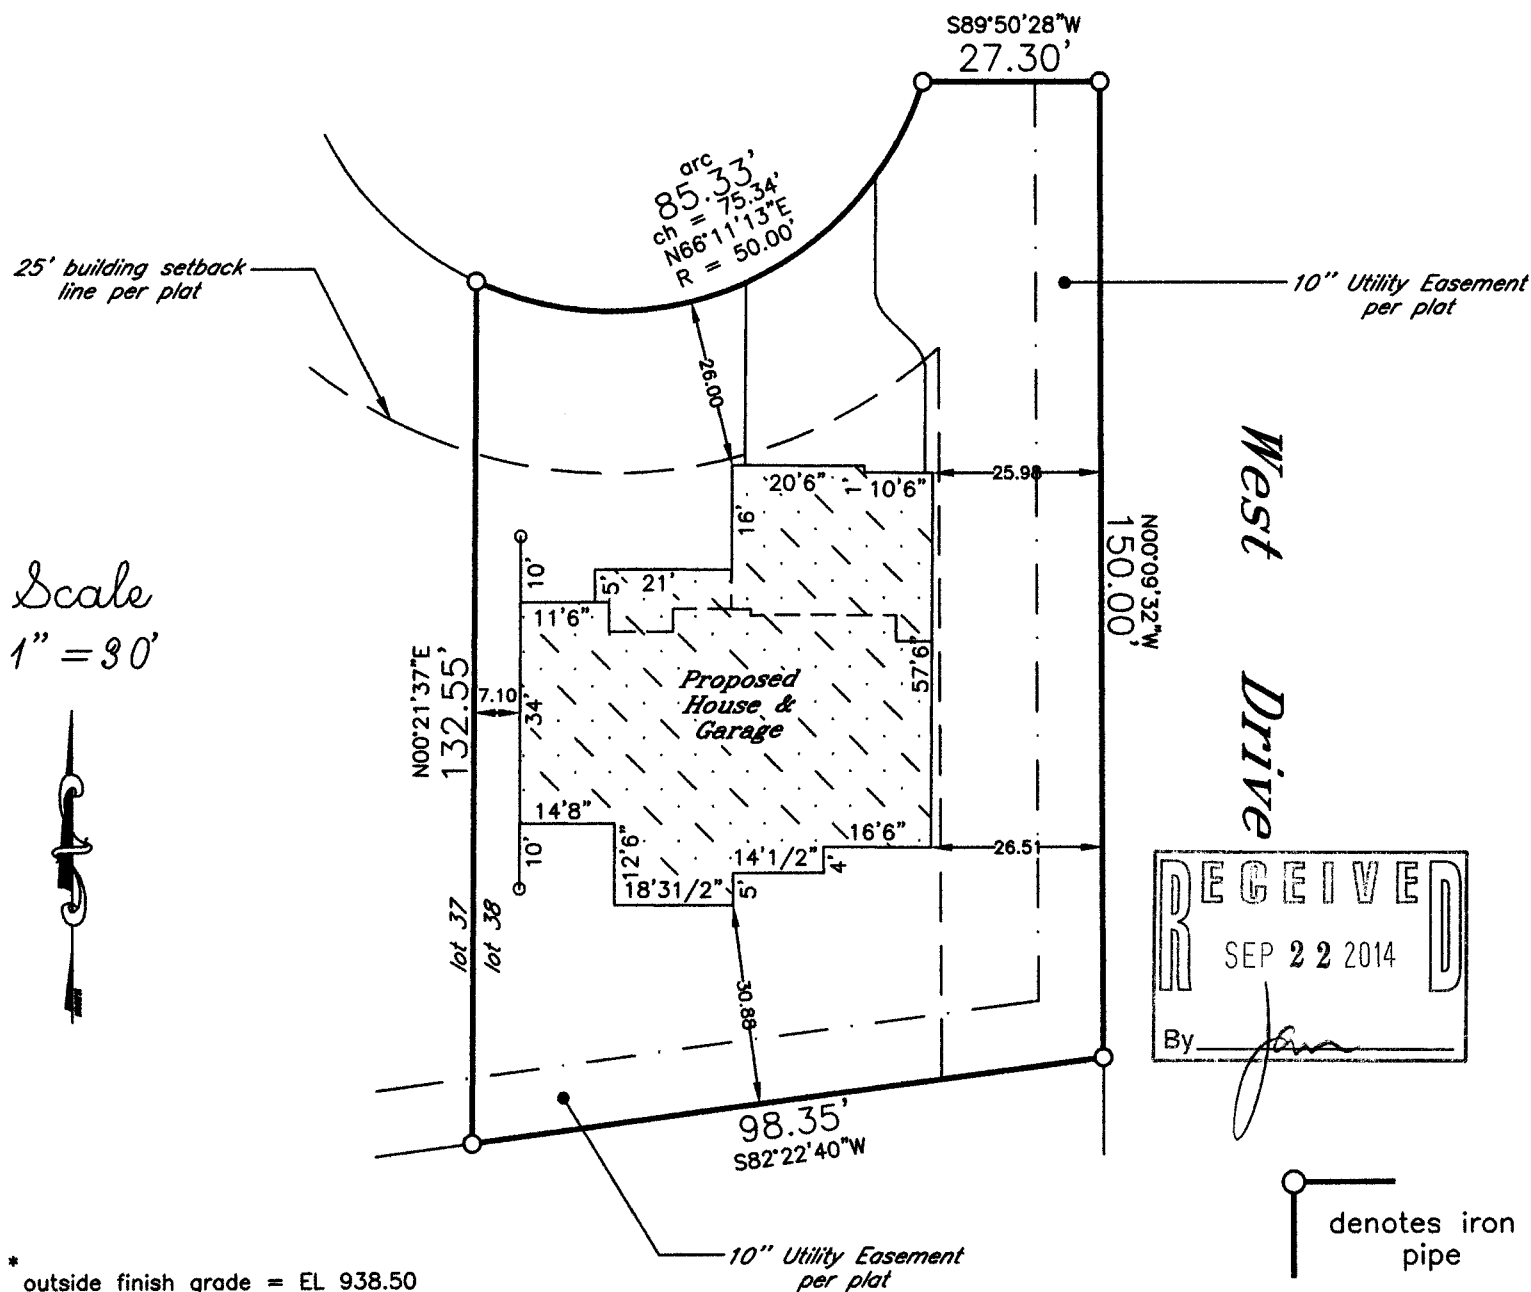

\* outside finish grade = EL 938.50 (advisory only) - top of foundation = EL 939.17 (advisory only) unless otherwise determined in writing by City Engineering Department

*Proposed building field staked true size. Contractor to verify all dimensions before building by same and adhere to drainage plan in effect for this subdivision. Refer to a current title report for easements or restrictions which may affect the use of this site that are not shown on the recorded subdivision plat.*

lot area = 13,197 S.F.

**J.K.R. SURVEYING, INC.**  
8121 22ND AVENUE  
KENOSHA, WI 53143

Plat of Survey of


*LOT 38 IN*

## THE HIGHLANDS OF LAKE GENEVA

*in SW1/4 Section 31-2-18*

*CITY OF LAKE GENEVA  
WALWORTH COUNTY, WIS.*

—for—  
*Serenity Homes Elite*

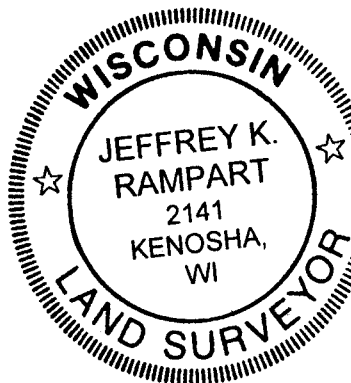

I hereby certify that  
this property was  
surveyed under my  
direction and this  
plat is a true re-  
presentation thereof.

Reg. Land Surveyor  
June 24, 2014

ZHIG - 38

007-3066