


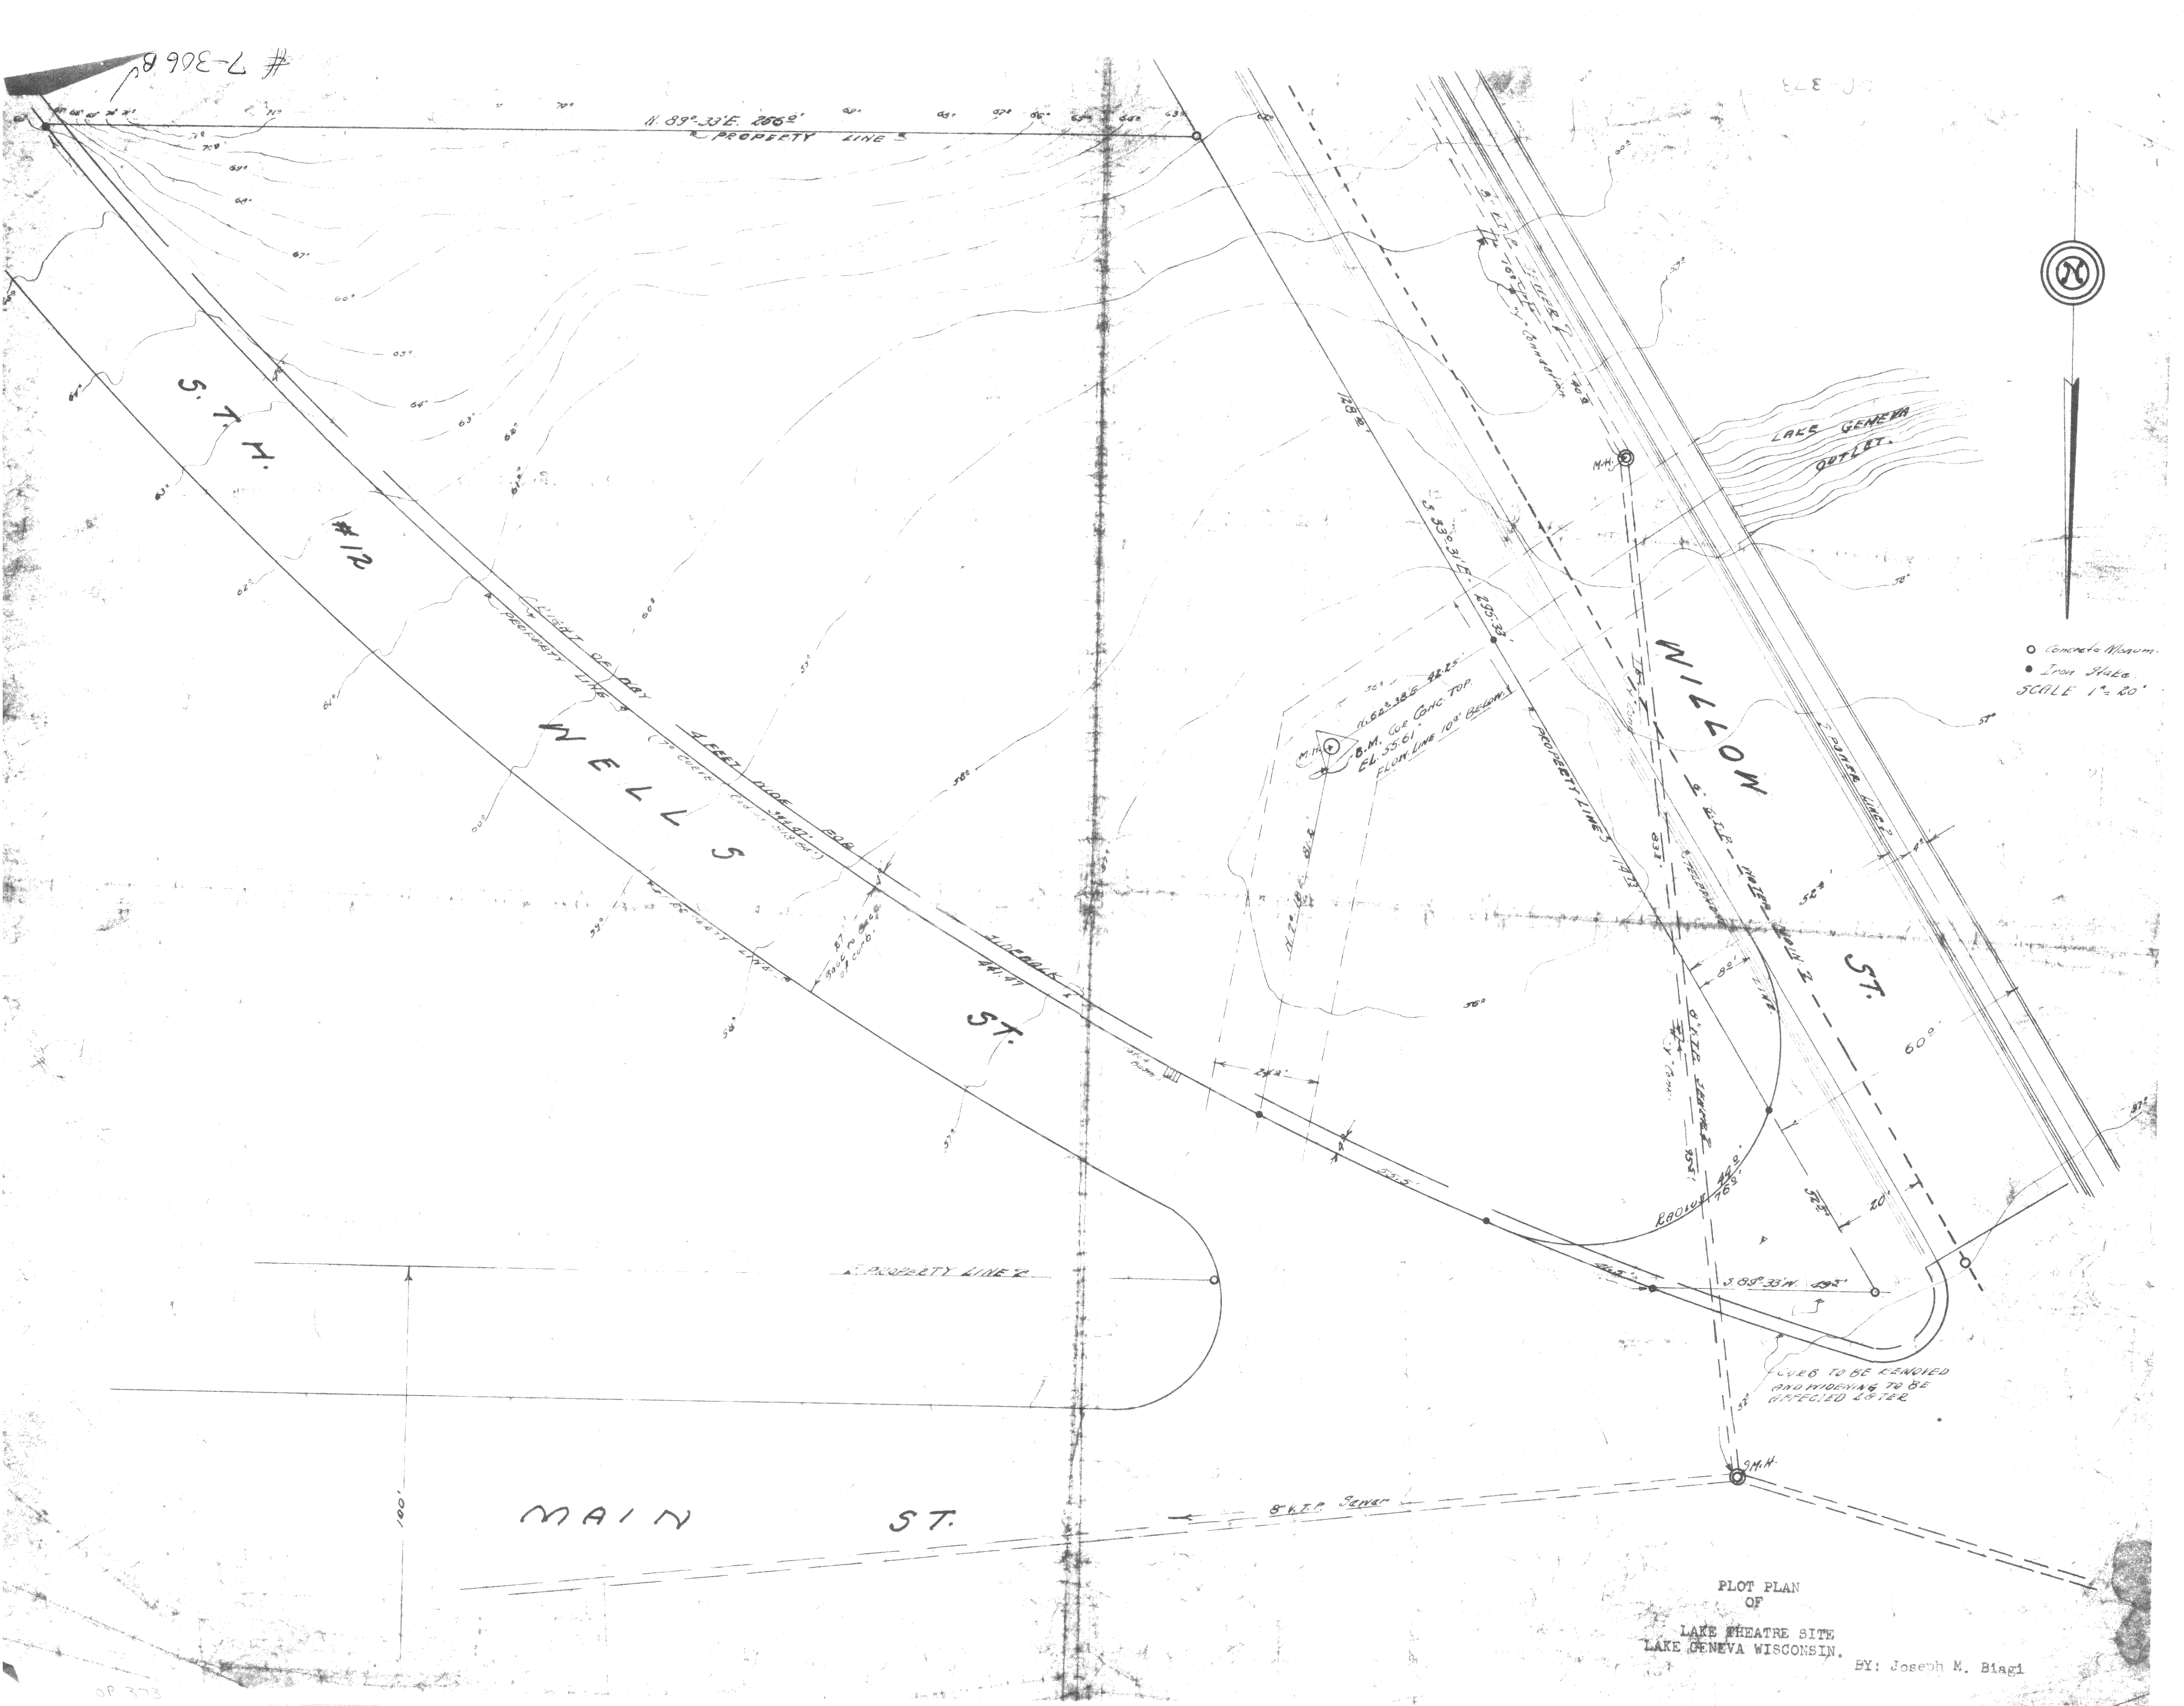

7-306 B

ELE 100

N 89° 33' E 286.9' PROPERTY LINE 3

S. Y. H.

12

WELLS

ST.

MAIN

ST.

LAKE GENEVA
OUTLET.

WILLOW

ST.

M. 62° 38' E 88.25'
B.M. FOR CONC. TOP.
EL. 55.61
FROM LINE 100' BEHIND

○ Concrete Manhole.
● Iron Stake.
SCALE 1" = 20'

PLOT PLAN
OF
LAKE THEATRE SITE
LAKE GENEVA WISCONSIN.
BY: Joseph M. Biagi