




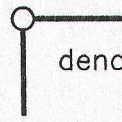

Scale
1" = 30'

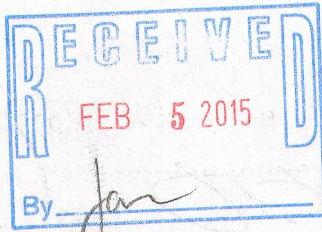

denotes iron pipe

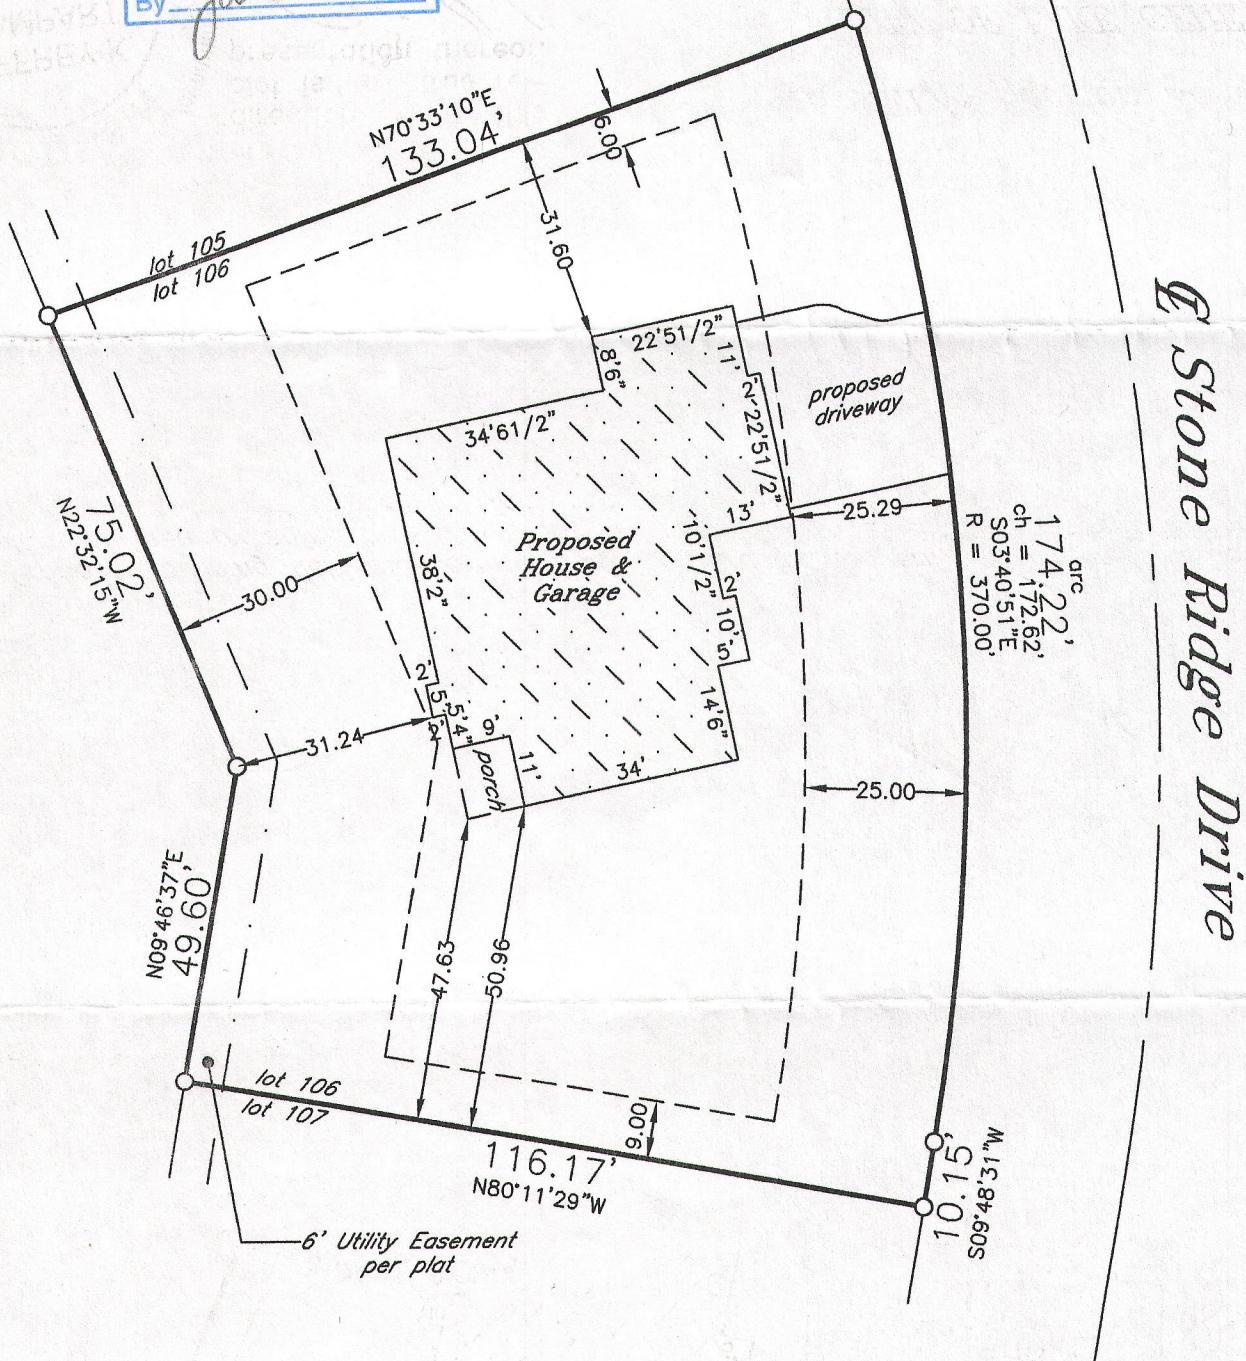

Proposed building field staked true size. Contractor to verify all dimensions before building by same and adhere to drainage plan in effect for this subdivision. Refer to a current title report for easements or restrictions which may affect the use of this site that are not shown on the recorded subdivision plat.

J.K.R. SURVEYING, INC.
8121 22ND AVENUE
KENOSHA, WI 53143

Plat of Survey of

LOT 106 IN


STONE RIDGE, A SUBDIVISION

in NE1/4 Section 25-2-17

CITY OF LAKE GENEVA
WALWORTH COUNTY, WIS.

-for-

Serenity Homes Elite

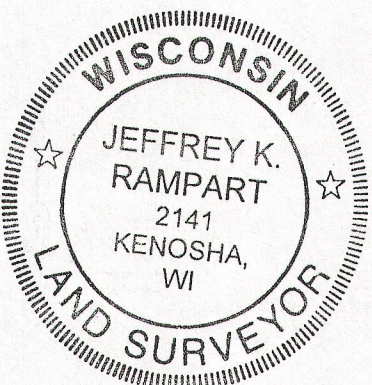

I hereby certify that this property was surveyed under my direction and this plat is a true representation thereof.

[Signature]

Reg. Land Surveyor

September 8, 2014

Z 8R -106

007-3119