


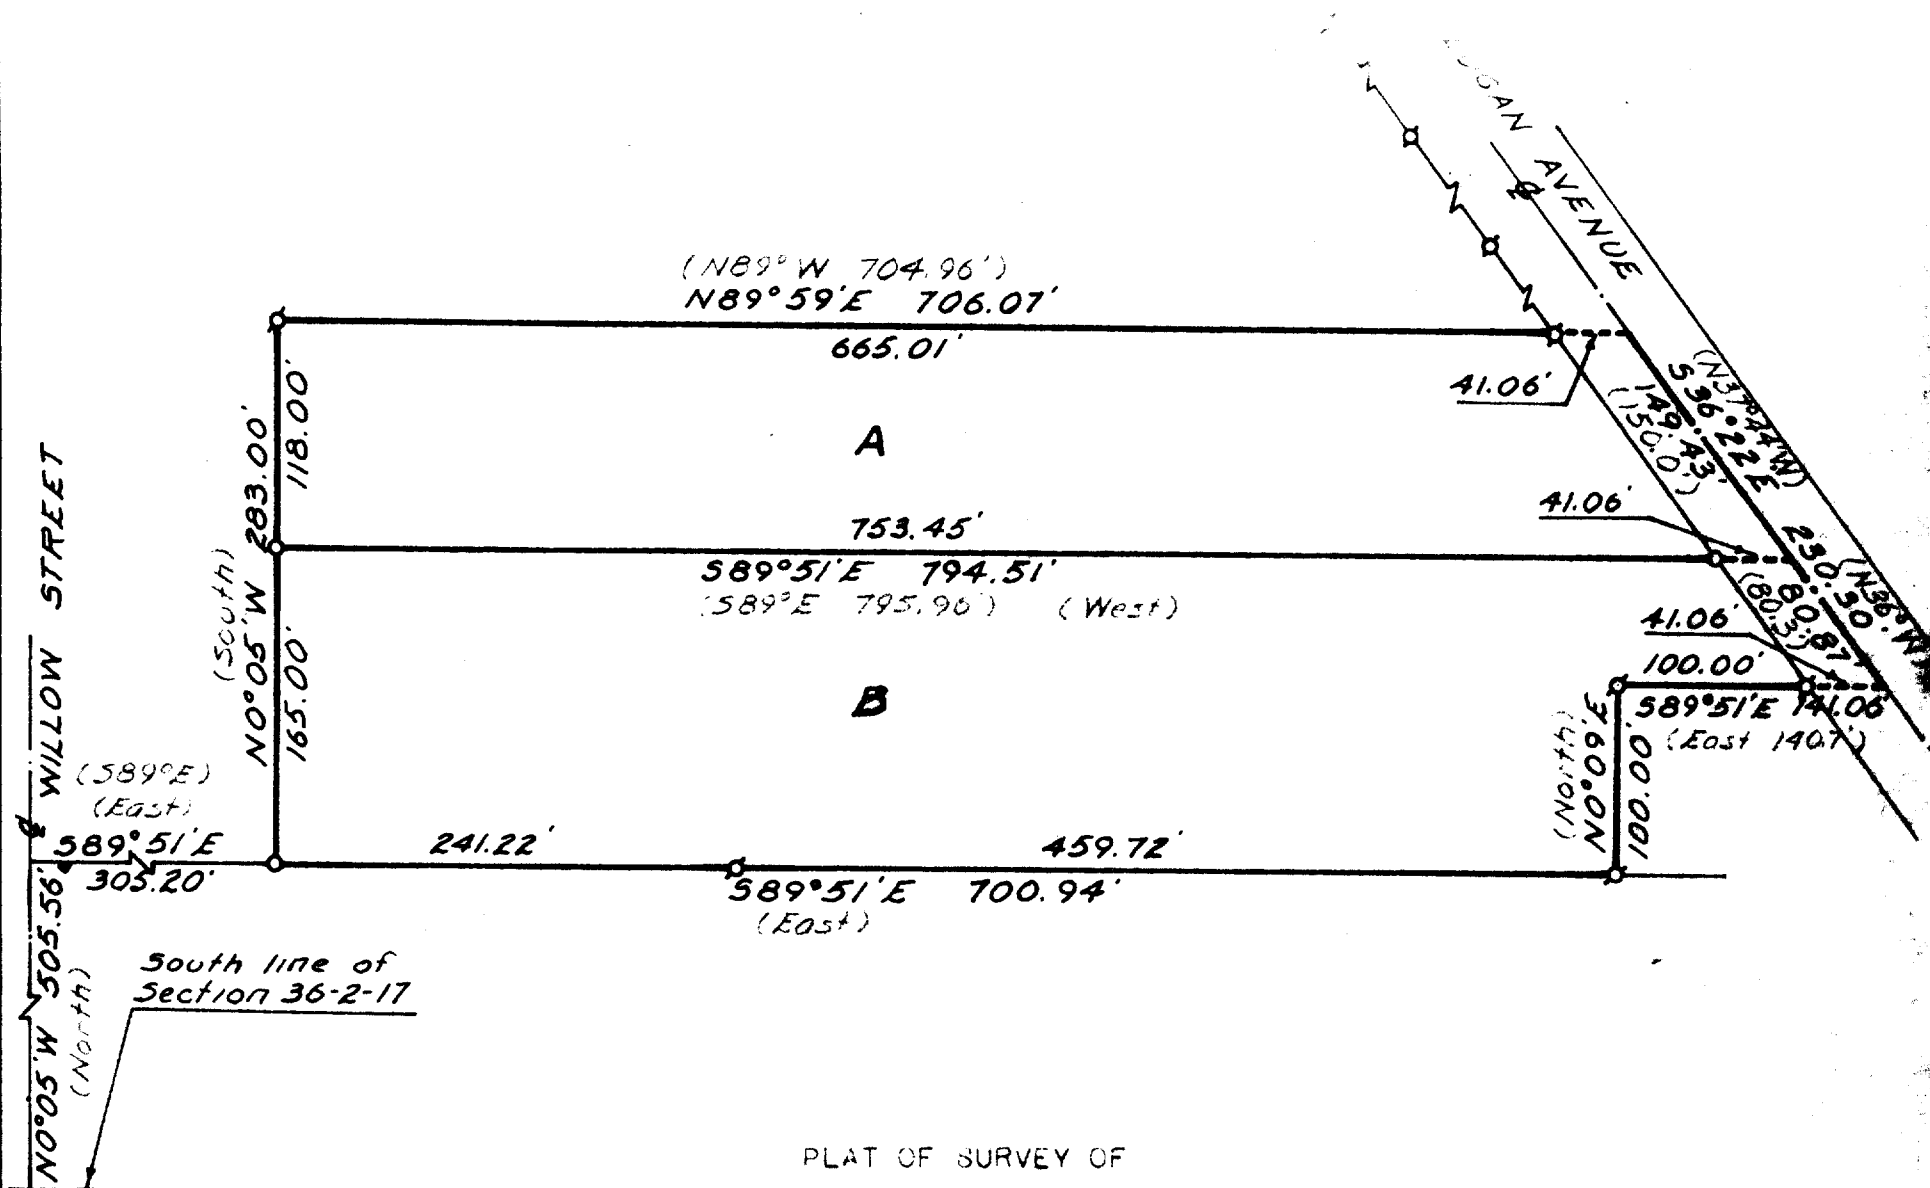

PLAT OF SURVEY OF

Two parcels of land located in the Southeast 1/4 of Section 36, T 2. N, R 17 E, City of Lake Geneva, Walworth County, Wisconsin and described as follows; to wit:

PARCEL A

Commencing at the intersection of the South line of said Section 36 and centerline of Willow Street; thence N 0°05' W 505.56 feet along said centerline; thence S 89°51' E 305.20 feet; thence N 0°05' W 165.00 feet to the place of beginning; thence continue N 0°05' W 118.00 feet; thence N 89°59' E 706.07 feet to the centerline of Logan Avenue; thence S 36°22' E 149.43 feet along said centerline; thence N 89°51' W 794.51 feet to the place of beginning. Containing 2.04 acres.

PARCEL B


Commencing at the intersection of the South line of said Section 36 and the centerline of Willow Street; thence N 0°05' W 505.56 feet along said centerline; thence S 89°51' E 305.20 feet to the place of beginning; thence N 0°05' W 165.00 feet; thence S 89°51' E 794.51 feet to the centerline of Logan Avenue; thence S 36°22' E 80.87 feet along said centerline; thence N 89°51' W 141.06 feet; thence S 0°09' W 100.00 feet; thence N 89°51' W 700.94 feet to the place of beginning. Containing 2.83 acres.

N

SCALE: 1"=100'

LEGEND

- ⬢ - IRON PIPE FOUND
- - IRON PIPE PLACED
- - CONCRETE MONUMENT
- ✕ - SPIKE
- () - AS RECORDED

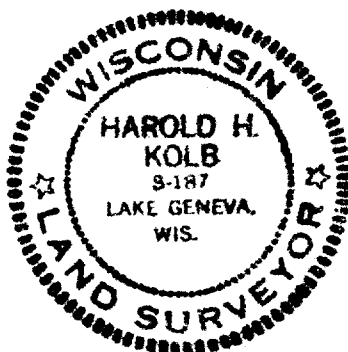

I, HAROLD H. KOLB, DO HEREBY CERTIFY THAT I HAVE SURVEYED THE PROPERTY HEREON DESCRIBED ACCORDING TO THE OFFICIAL RECORDS, AND THAT THE PLAT HEREON IS A CORRECT REPRESENTATION OF THE LOT LINES.

Harold H. Kolb

HAROLD H. KOLB
WISCONSIN REGISTERED LAND SURVEYOR, S-187
DATE July 3, 1969

OP-4104, 4110

OP-44 + OP-411B OP-410 + OP-410A

26-292