
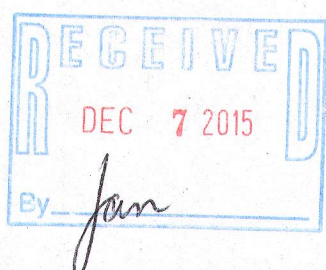


E Pine Tree Lane


Scale
1" = 20'

denotes iron
pipe

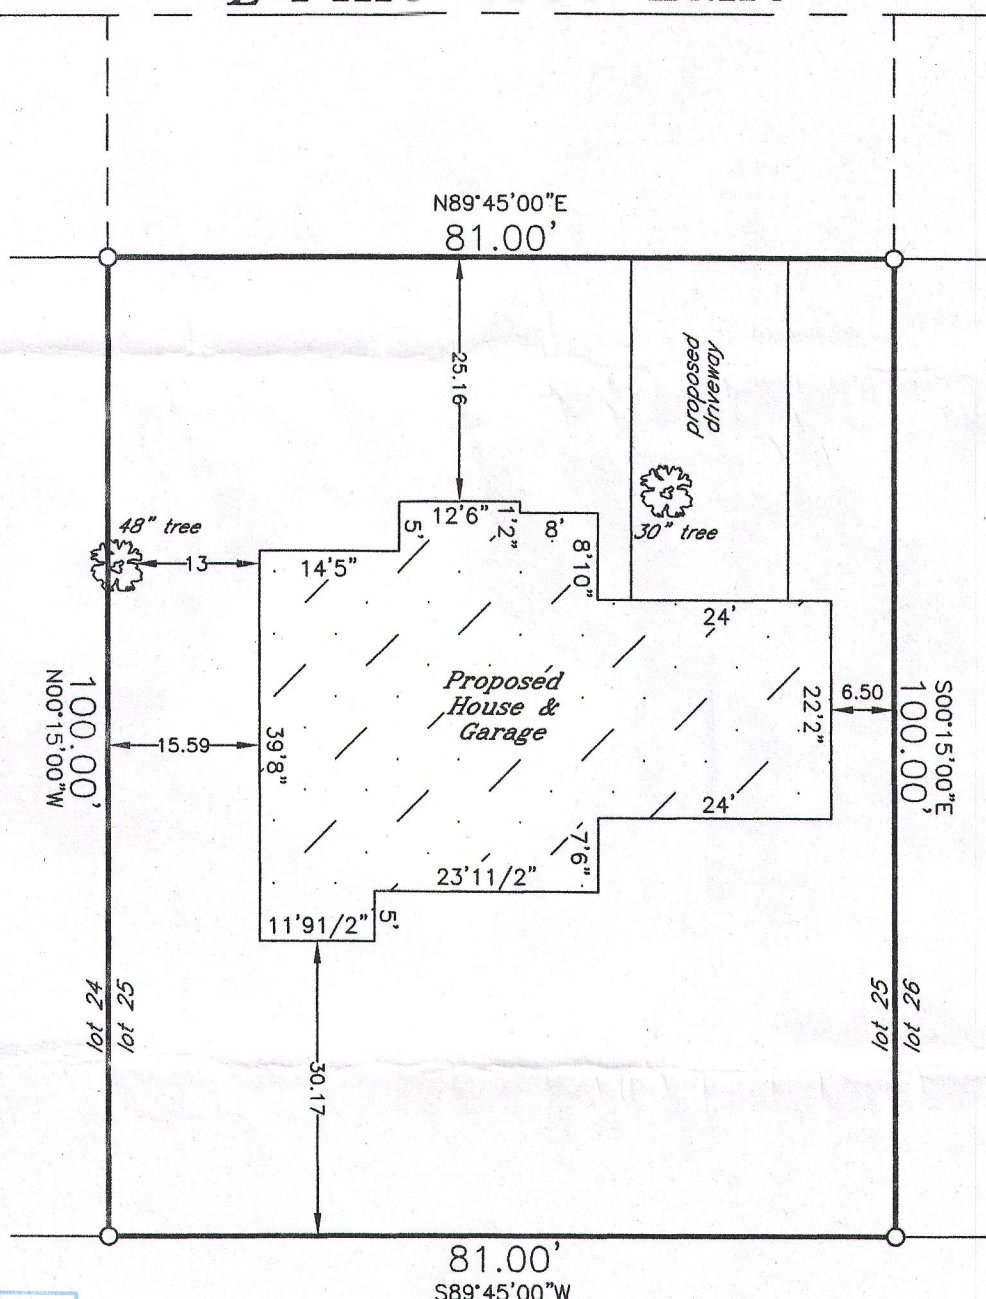

Proposed building field staked true size. Contractor to verify all dimensions before building by same and adhere to drainage plan in effect for this subdivision. Refer to a current title report for easements or restrictions which may affect the use of this site that are not shown on the recorded subdivision plat.

J.K.R. SURVEYING, INC.
8121 22ND AVENUE
KENOSHA, WI 53143

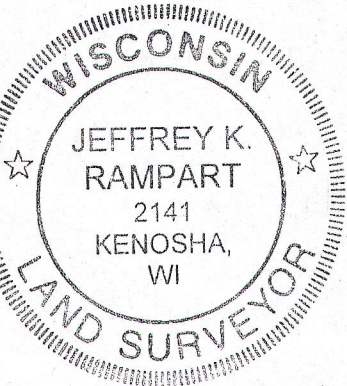

I hereby certify that
this property was
surveyed under my
direction and this
plat is a true re-
presentation thereof.

[Signature]
Reg. Land Surveyor
July 27, 2015
Revised 7/28/15

Plat of Survey of

LOT 25 IN

SYVER-STAD LAKE SHORE ESTATES

in NE1/4 Section 1-1-17

CITY OF LAKE GENEVA
WALWORTH COUNTY, WIS.

-for-

Serenity Homes Elite

284-25

007-3198