

FARRIS, HANSEN & ASSOC. INC.

7 RIDGWAY COURT- P.O. BOX 437

ELKHORN, WISCONSIN 53121

PHONE (262) 723-2098

FAX (262) 723-5886

PLAT OF SURVEY**UNIT 11****SOUTHWIND PRAIRIE CONDOMINIUMS****ADDENDUM NO. 1**

BEING PART OF LOTS 2 AND 3 OF CERTIFIED SURVEY MAP NO. 3663
 LOCATED IN PART OF THE NW 1/4, SW 1/4, AND SE 1/4 OF THE SW 1/4
 OF SECTION 32, TOWN 2 NORTH, RANGE 18 EAST, CITY OF LAKE GENEVA,
 WALWORTH COUNTY, WISCONSIN


LEGEND

○ = FOUND IRON PIPE STAKE, 1 3/8" O.D.

● = FOUND IRON REBAR STAKE, 3/4" DIA.

{XXX} = RECORDED AS

COMMON ELEMENTS = ALL OF THE CONDOMINIUM
 EXCEPT THE UNITS.

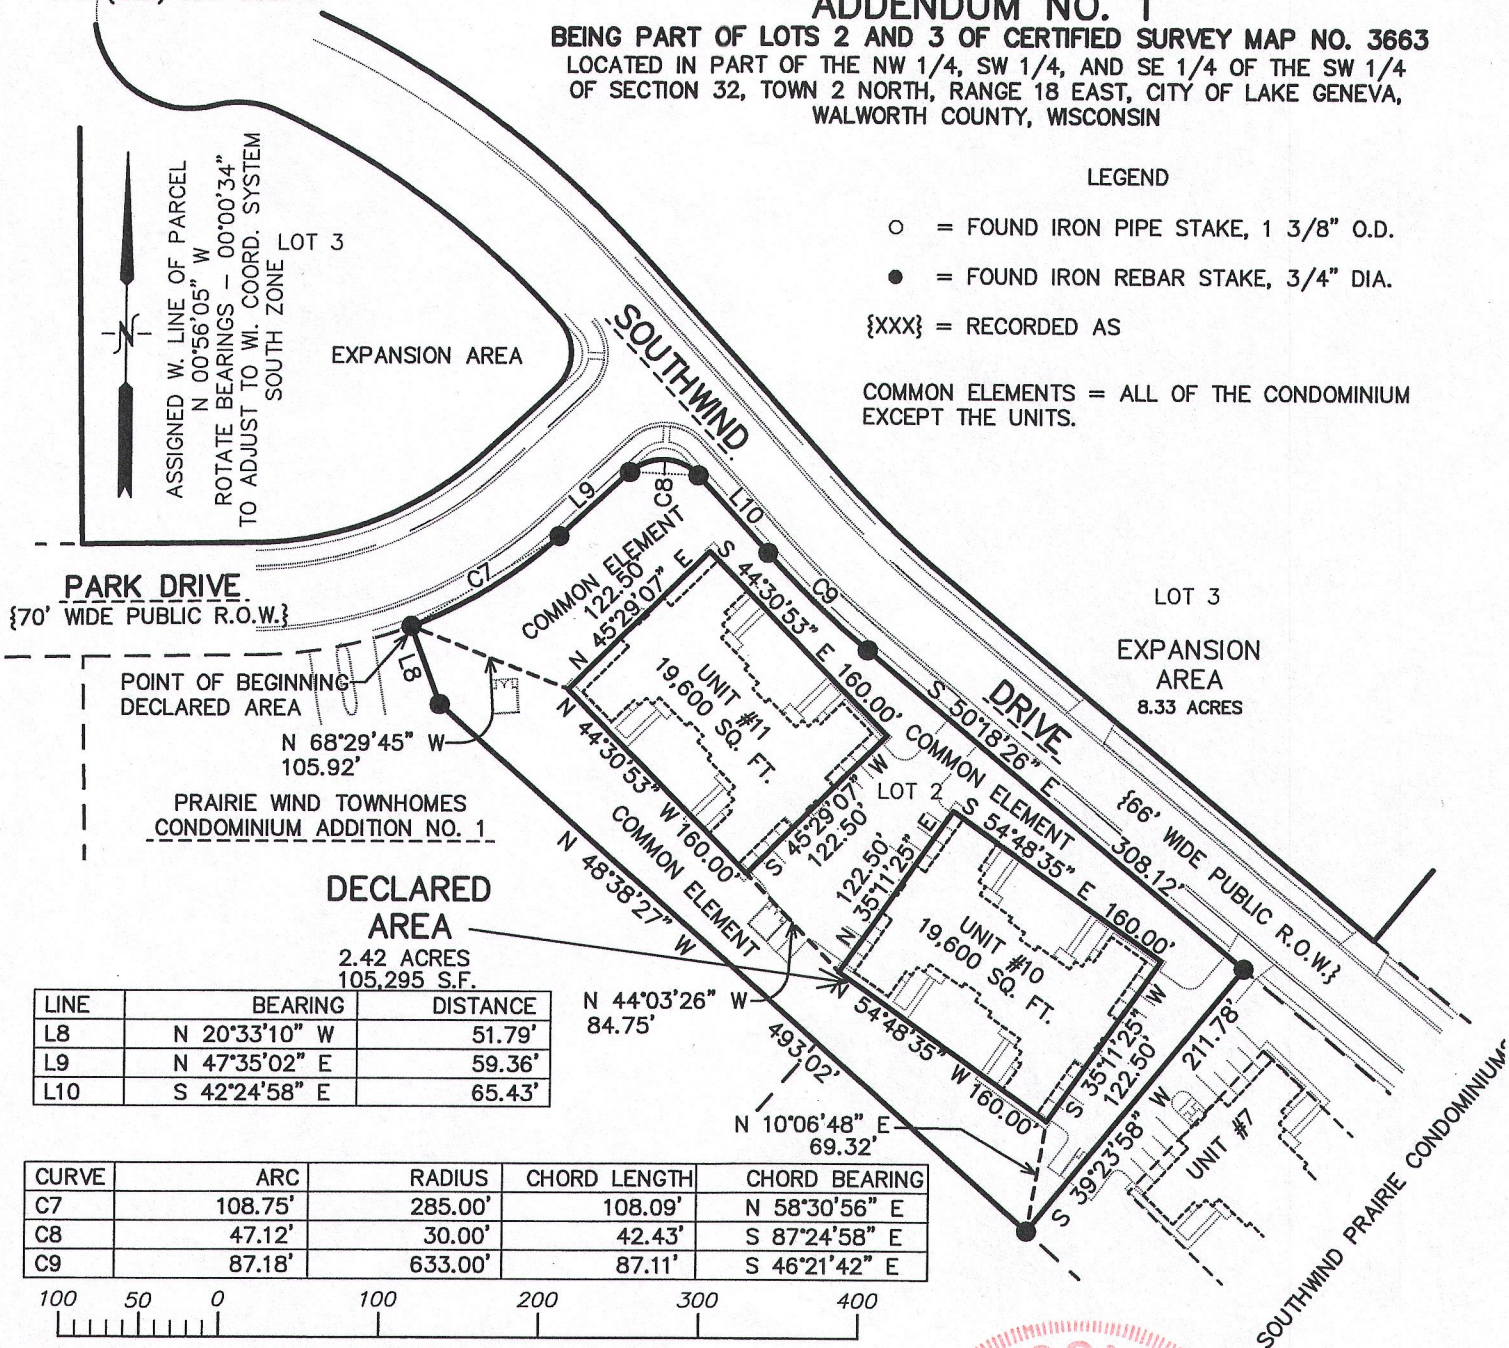

NOTE: COPIES OF THIS MAP TO WHICH THE FOLLOWING CERTIFICATE
 WILL APPLY SHOW THE SURVEYOR'S ORIGINAL SEAL AND SIGNATURE
 IN RED INK. COPIES BY ANY OTHER MEANS MAY HAVE ALTERATIONS
 WHICH DO NOT REPRESENT THE SURVEYOR'S WORK PRODUCT.

I HEREBY CERTIFY THAT THE ABOVE DESCRIBED PROPERTY HAS BEEN
 SURVEYED UNDER MY DIRECTION AND THAT THE ABOVE MAP IS A TRUE
 REPRESENTATION THEREOF AND SHOWS THE SIZE AND LOCATION OF
 THE PROPERTY AND ITS EXTERIOR BOUNDARIES. THIS SURVEY IS
 MADE FOR THE USE OF THE PRESENT OWNERS OF THE PROPERTY, AND
 ALSO THOSE WHO PURCHASE, MORTGAGE, OR GUARANTEE THE TITLE
 THERETO WITHIN ONE YEAR FROM THE DATE HEREOF.


DATED: OCTOBER 7, 2015

PETER S. GORDON P.L.S. 2101

PROJECT NO. 6269.B11

DATED: 10-07-2015

SHEET 1 OF 2 SHEETS

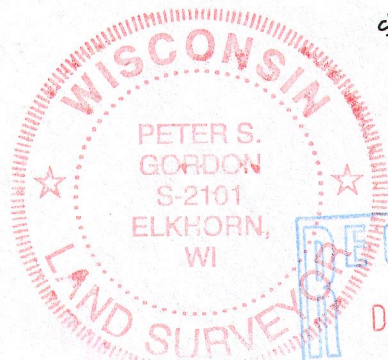

OCT 07 2015

28WP-11

007-3204

FARRIS, HANSEN & ASSOC. INC.

7 RIDGWAY COURT- P.O. BOX 437

ELKHORN, WISCONSIN 53121

PHONE (262) 723-2098

FAX (262) 723-5886

PLAT OF SURVEY

Unit 11, together with said unit's undivided appurtenant interest in the common elements all in Southwind Prairie Condominiums Addendum No. 1, a condominium declared and existing under and by virtue of the Condominium Ownership Act of the State of Wisconsin and recorded by a Declaration as such condominium in the Office of the Register of Deeds for Walworth County, Wisconsin on December 30, 2008, as Document No. 751888 and First Amendment to Declaration of Condominium for Southwind Prairie Condominium recorded on January 11, 2012, as Document No. 829987 and Amended and Restated First Amendment to Declaration of Condominium for Southwind Prairie Condominium recorded on April 7, 2014, as Document No. 882902, together with any and all amendments and/or addendums thereto, said condominium being located in the City of Lake Geneva, County of Walworth, State of Wisconsin on the real estate described in said Declaration and incorporated herein by this reference thereto.


Tax Parcel No.:
ZSWP 00011

PARK DRIVE

SOUTHWIND DRIVE

UNIT 11

PROPOSED BUILDING

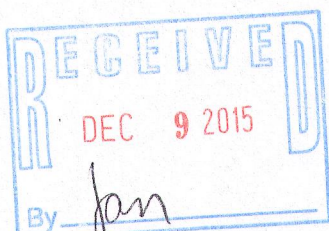

PROJECT NO. 6269.B11
DATED: 10-07-2015
SHEET 2 OF 2 SHEETS

007-3204