


HAROLD H. KOLBREGISTERED PROFESSIONAL LAND SURVEYOR
LAKE GENEVA, WISCONSIN

PLAT OF SURVEY OF

A parcel of land located in the West 1/2 of the Northwest 1/4 of Section 6, T 1 N, R 18 E, City of Lake Geneva, Walworth County, Wisconsin and described as follows: Commencing at the West 1/4 corner of said Section 6; thence N 1°30' W 33.00 feet; along the West line of said Section 6, to the North line of South Street; thence N 87°47' E 11.27 feet, along the North line of South Street, to the place of beginning; thence N 1°21' W 121.19 feet; thence N 87°47' E 90.00 feet; thence S 1°27' E 121.19 feet to the North line of South Street; thence S 87°47' W 90.00 feet to the place of beginning.


Also commencing at the West 1/4 corner of said Section 6; thence N 1°30' W 154.19 feet along the West line of said Section 6; thence N 87°47' E 11.59 feet to the place of beginning; thence N 1°21' W 86.55 feet; thence N 87°47' E 140.41 feet; thence S 1°21' E 86.55 feet; thence S 87°47' W 140.41 feet to the place of beginning.

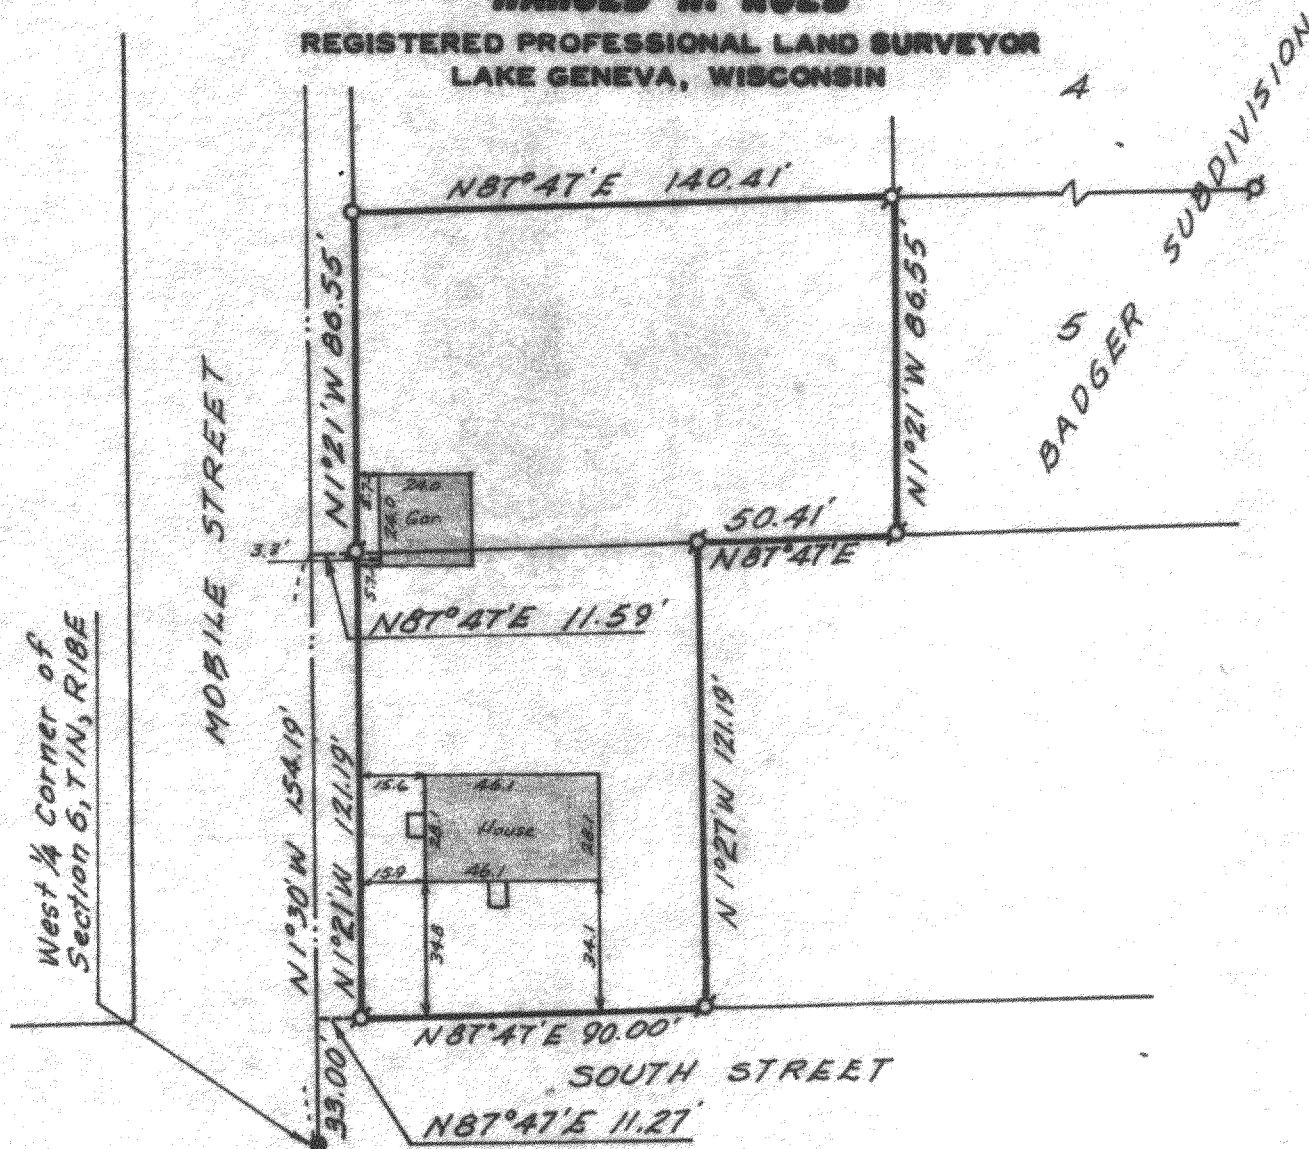

LEGEND

- IRON PIPE FOUND
- — IRON PIPE PLACED
- — CONCRETE MONUMENT
- ✕ — SPIKE

SCALE: 1" = 50'

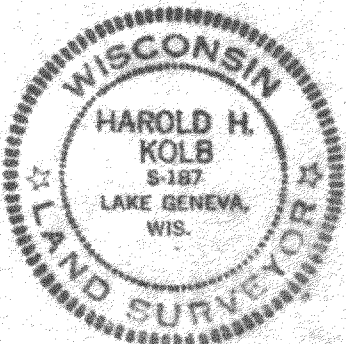

I, HAROLD H. KOLB, DO HEREBY CERTIFY THAT I HAVE SURVEYED THE PROPERTY HEREON DESCRIBED ACCORDING TO THE OFFICIAL RECORDS, AND THAT THE PLAT HEREON IS A CORRECT REPRESENTATION OF THE LOT LINES, and the principle lines of the buildings thereon.

Harold H. Kolb

HAROLD H. KOLB

WISCONSIN REGISTERED LAND SURVEYOR, S-187

DATE June 13, 1970

7-340