


tax key no.: ZSR 00107

project BENCHMARK - paint spot
on top of curb elevation = 976.64

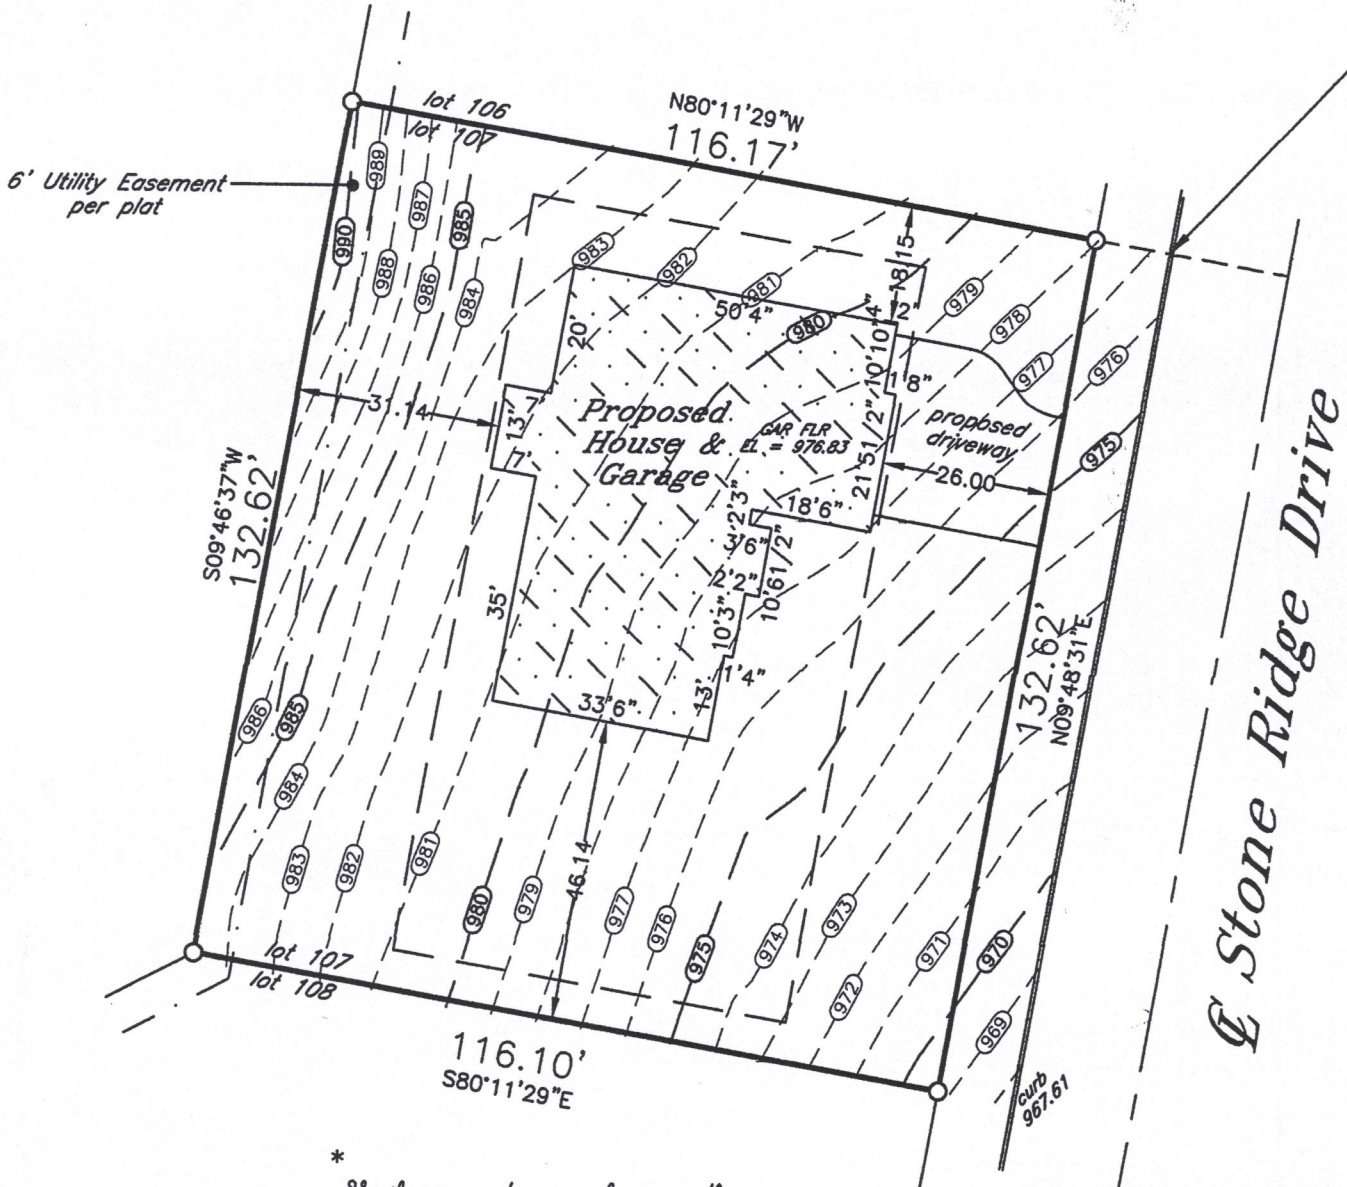


* Verify exact number with
City Engineering Department

* outside finish grade = EL 982.50
(advisory only) - top of founda-
tion = EL 983.17 (advisory only) un-
less otherwise determined in writ-
ing by City Engineering Department

denotes iron
pipe

lot area = 15,402 S.F.

Proposed building field staked true size. Contractor to verify all dimensions be-
fore building by same and adhere to drainage plan in effect for this subdivision.
Refer to a current title report for easements or restrictions which may affect
the use of this site that are not shown on the recorded subdivision plat.

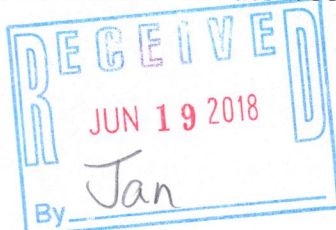

Plat of Survey of

LOT 107 IN

STONE RIDGE, A SUBDIVISION

in NE1/4 Section 25-2-17

CITY OF LAKE GENEVA
WALWORTH COUNTY, WIS.

-for-
Serenity Homes Elite

I hereby certify that
this property was
surveyed under my
direction and this
plat is a true re-
presentation thereof.

[Signature]

Reg. Land Surveyor
March 6, 2018

J.K.R. SURVEYING, INC.
8121 22ND AVENUE
KENOSHA, WI 53143



ZSR-107

007-3464