


ORCHARD LANE

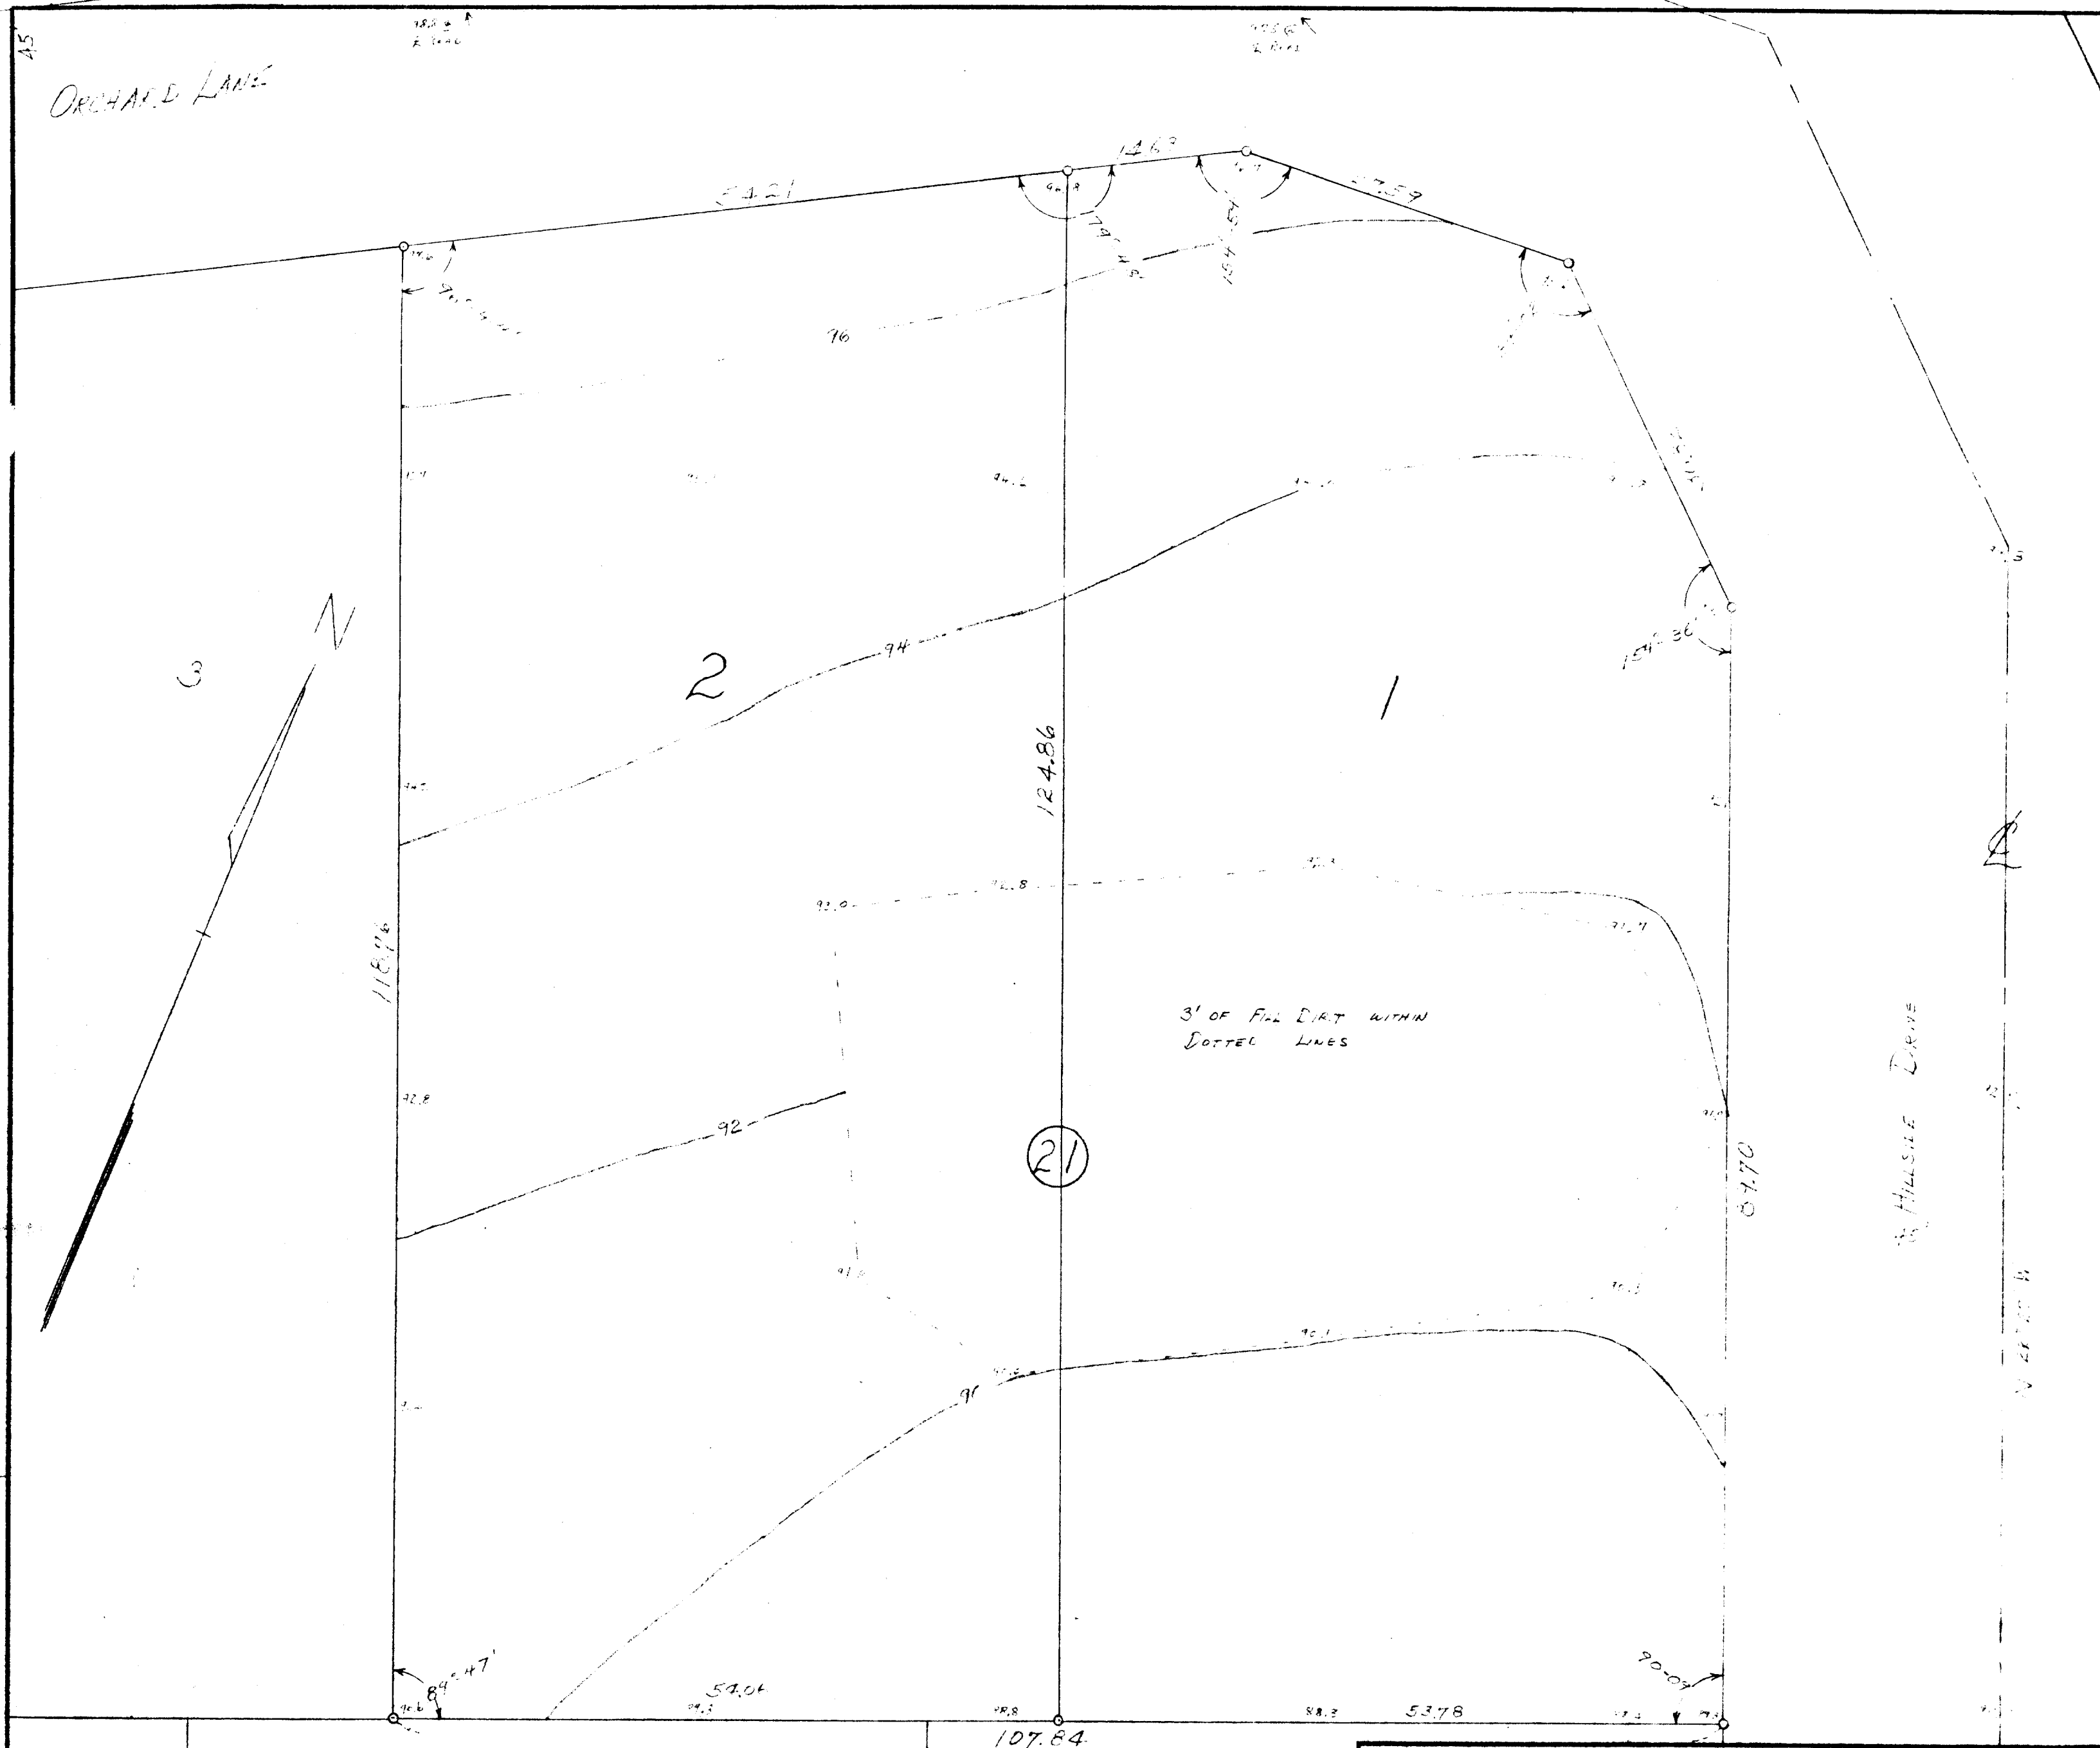

ELEVATION DATUM 100.00 - HYDRANT NE COR HILLSIDE AND ORCHARD
SANITARY SEWER IN E HILLSIDE DR SE COR LOT 1 - 83.82
O - IRON PIPE

20

21

22

PLAT OF SURVEY OF

LOTS 1 AND 2 BLOCK 21
LAKE GENEVA MANOR TRACT NO. 17
LOCATED IN THE
CITY OF LAKE GENEVA
WALKERHATH COUNTY, WISCONSIN

Lloyd L. Jensen
SURVEYOR

SCALE 1' = 10'

DATE APRIL 1954

7-34J