


lot area = 13,780 S.F.

RECEIVED
JAN 7 2020
By *SMF*

denotes iron pipe
set cross cut

project BENCHMARK - paint spot
on top of curb elevation = 982.03

Stone Ridge Drive

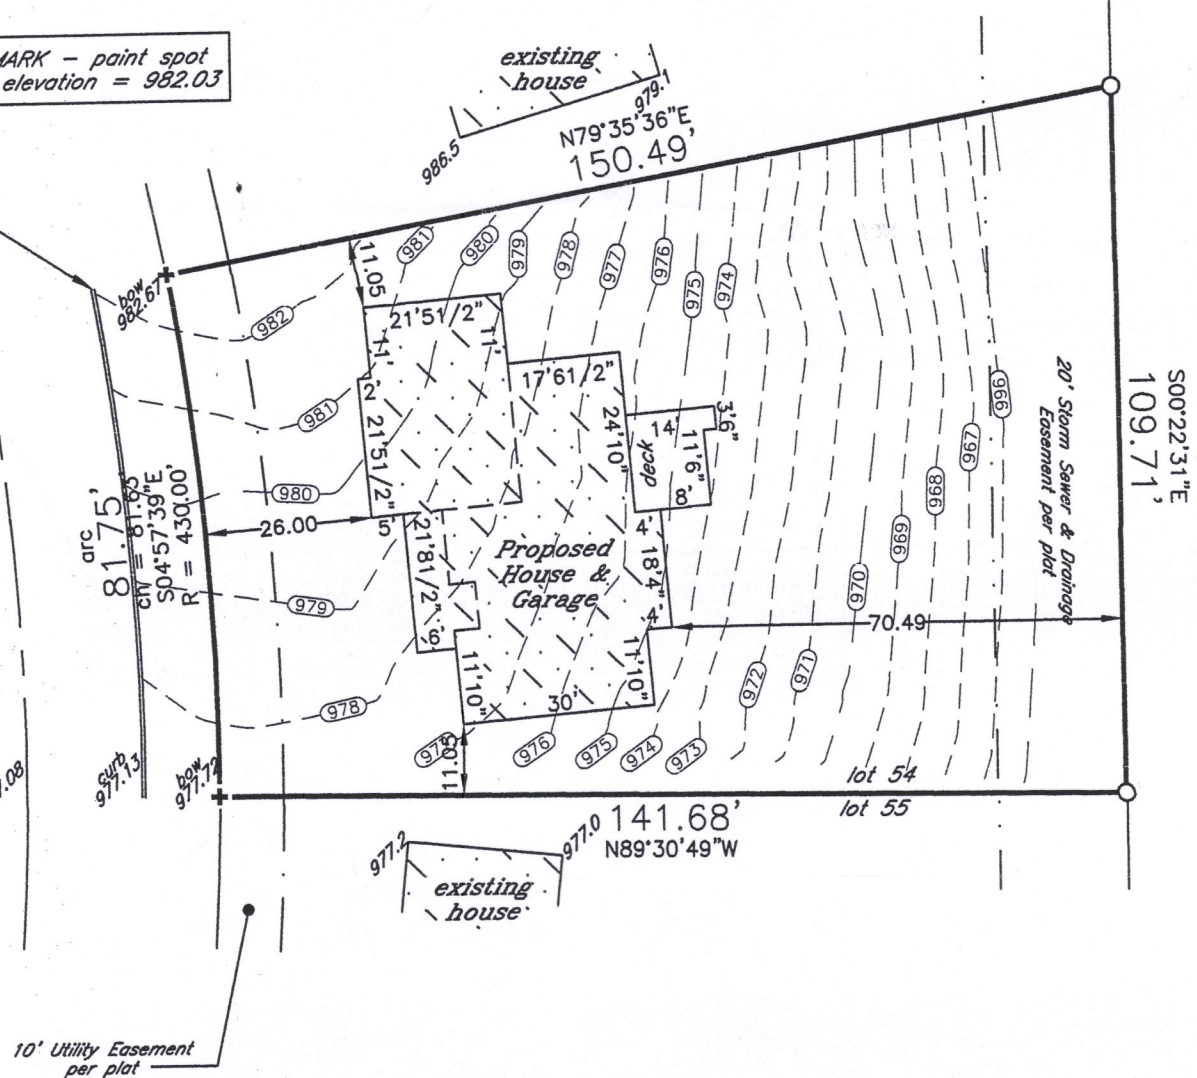


Scale
1" = 30'

* Verify exact number with
City Engineering Department

* outside finish grade = EL 982.00
(advisory only) - top of foundation = EL 982.67 (advisory only) unless otherwise determined in writing by City Engineering Department

Proposed building field staked true size. Contractor to verify all dimensions before building by same and adhere to drainage plan in effect for this subdivision. Refer to a current title report for easements or restrictions which may affect the use of this site that are not shown on the recorded subdivision plat.

J.K.R. SURVEYING, INC.
8121 22ND AVENUE
KENOSHA, WI 53143

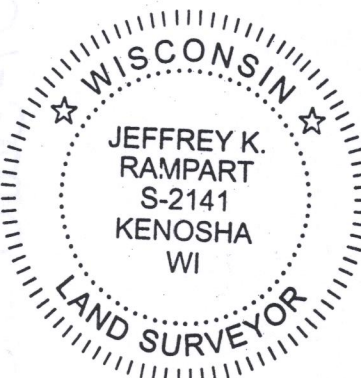

I hereby certify that
this property was
surveyed under my
direction and this
plat is a true representation thereof.

[Signature]
Reg. Land Surveyor
November 25, 2019

Plat of Survey of
LOT 54 IN
STONE RIDGE, A SUBDIVISION
in NE1/4 Section 25-2-17
CITY OF LAKE GENEVA
WALWORTH COUNTY, WIS.

-for-
Serenity Homes Elite

ZSR-54

007-3660