


HAROLD H. KOLB
REGISTERED PROFESSIONAL LAND SURVEYOR
LAKE GENEVA, WISCONSIN



PLAT OF SURVEY OF


Part of Large Lot 2, Original Plat, City of Lake Geneva, Walworth County, Wisconsin, described as follows: Commencing at the Northeast corner of Section 36, T 2 N, R 17 E; thence S 0° 43' E 1868.65 feet to the Northerly right-of-way line of Main Street; thence S 89° 28' W 1033.25 feet along said right-of-way; thence N 1° 45' W 360.00 feet to the place of beginning; thence N 42° 43' W 108.50 feet; thence N 61° 58' W 130.40 feet; thence along the arc of a curve to the right, the radius being 332.00 feet and the chord bearing N 49° 59' E 112.49 feet; thence along the arc of a curve to the left, the radius being 3133 feet and the chord bearing N 53° 03' E 618.72 feet; thence along the arc of a curve to the right, the radius being 233 feet and the chord bearing N 74° 12' E 212.16 feet; thence along the arc of a curve to the left, the radius being 75 feet and the chord bearing S 50° 01' 45" E 100.43 feet; thence S 2° 03' 30" W 258.99 feet; thence S 64° 57' 40" W 753.56 feet to the place of beginning; containing 6.00 acres.

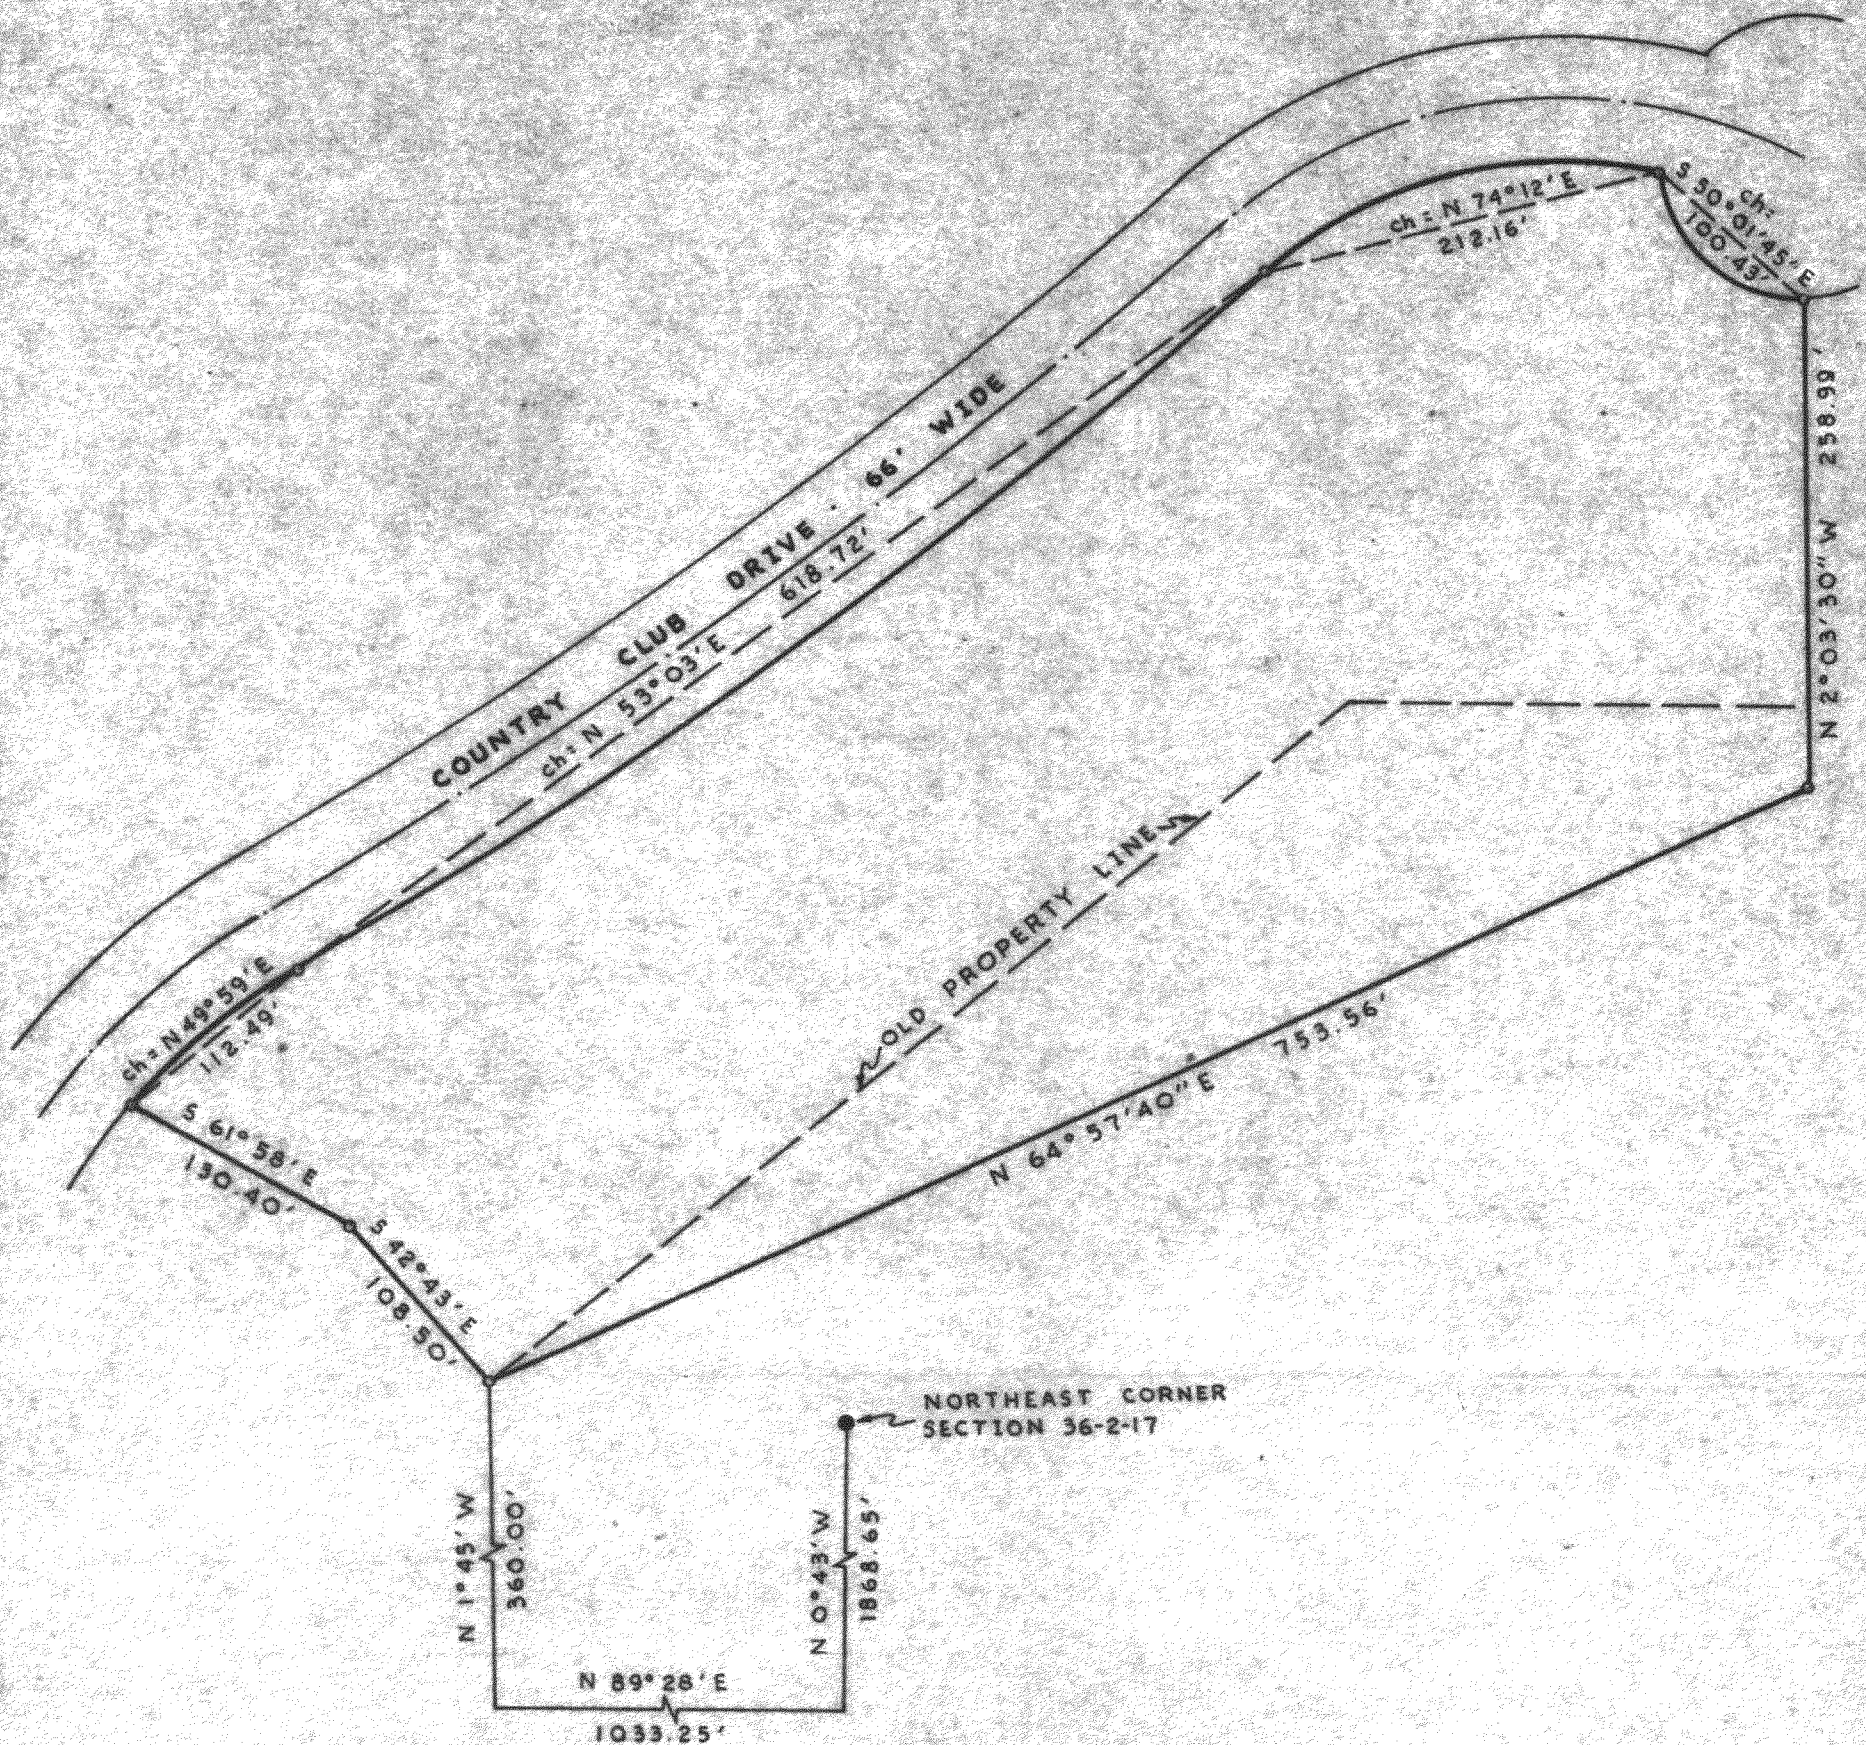

SCALE: 1"=100'

LEGEND

- IRON PIPE FOUND
- — IRON PIPE PLACED
- — CONCRETE MONUMENT
- SPIKE

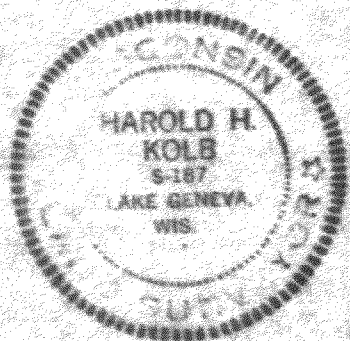

I, HAROLD H. KOLB, DO HEREBY CERTIFY THAT I HAVE SURVEYED THE PROPERTY HEREON DESCRIBED ACCORDING TO THE OFFICIAL RECORDS, AND THAT THE PLAT HEREON IS A CORRECT REPRESENTATION OF THE LOT LINES.

Harold H. Kolb
HAROLD H. KOLB
WISCONSIN REGISTERED LAND SURVEYOR, S-187
DATE April 3, 1972

70P-28 to 288, 24, 2F

OP-2F - (part)

7-393