


PLAT OF SURVEY

LOCATION: Stonemill Lane, Lake Geneva, Wisconsin

LEGAL DESCRIPTION: Lot 103 in **STONE RIDGE**, a Subdivision located in part of the Southeast 1/4 of the Southwest 1/4 and Southwest 1/4 and Southeast 1/4 of the Southeast 1/4 of Section 24 and in part of the Northeast 1/4 and Northwest 1/4 of the Northwest 1/4 and Northeast 1/4, Northwest 1/4, Southwest 1/4, and Southeast 1/4 of the Northeast 1/4 of Section 25, All in Town 2 North, Range 17 East, in the City of Lake Geneva, Walworth County, Wisconsin.

Decemeber 13, 2021
January 12, 2022 Added Foundation Plan (Not Staked)
January 20, 2022 Foundation Rotated (Not Staked)
February 3, 2022 Staked Proposed Dwelling
Feb. 10, 2022
Prop. Grades
Revised (Per Bldr.)

Survey No. 113115-S

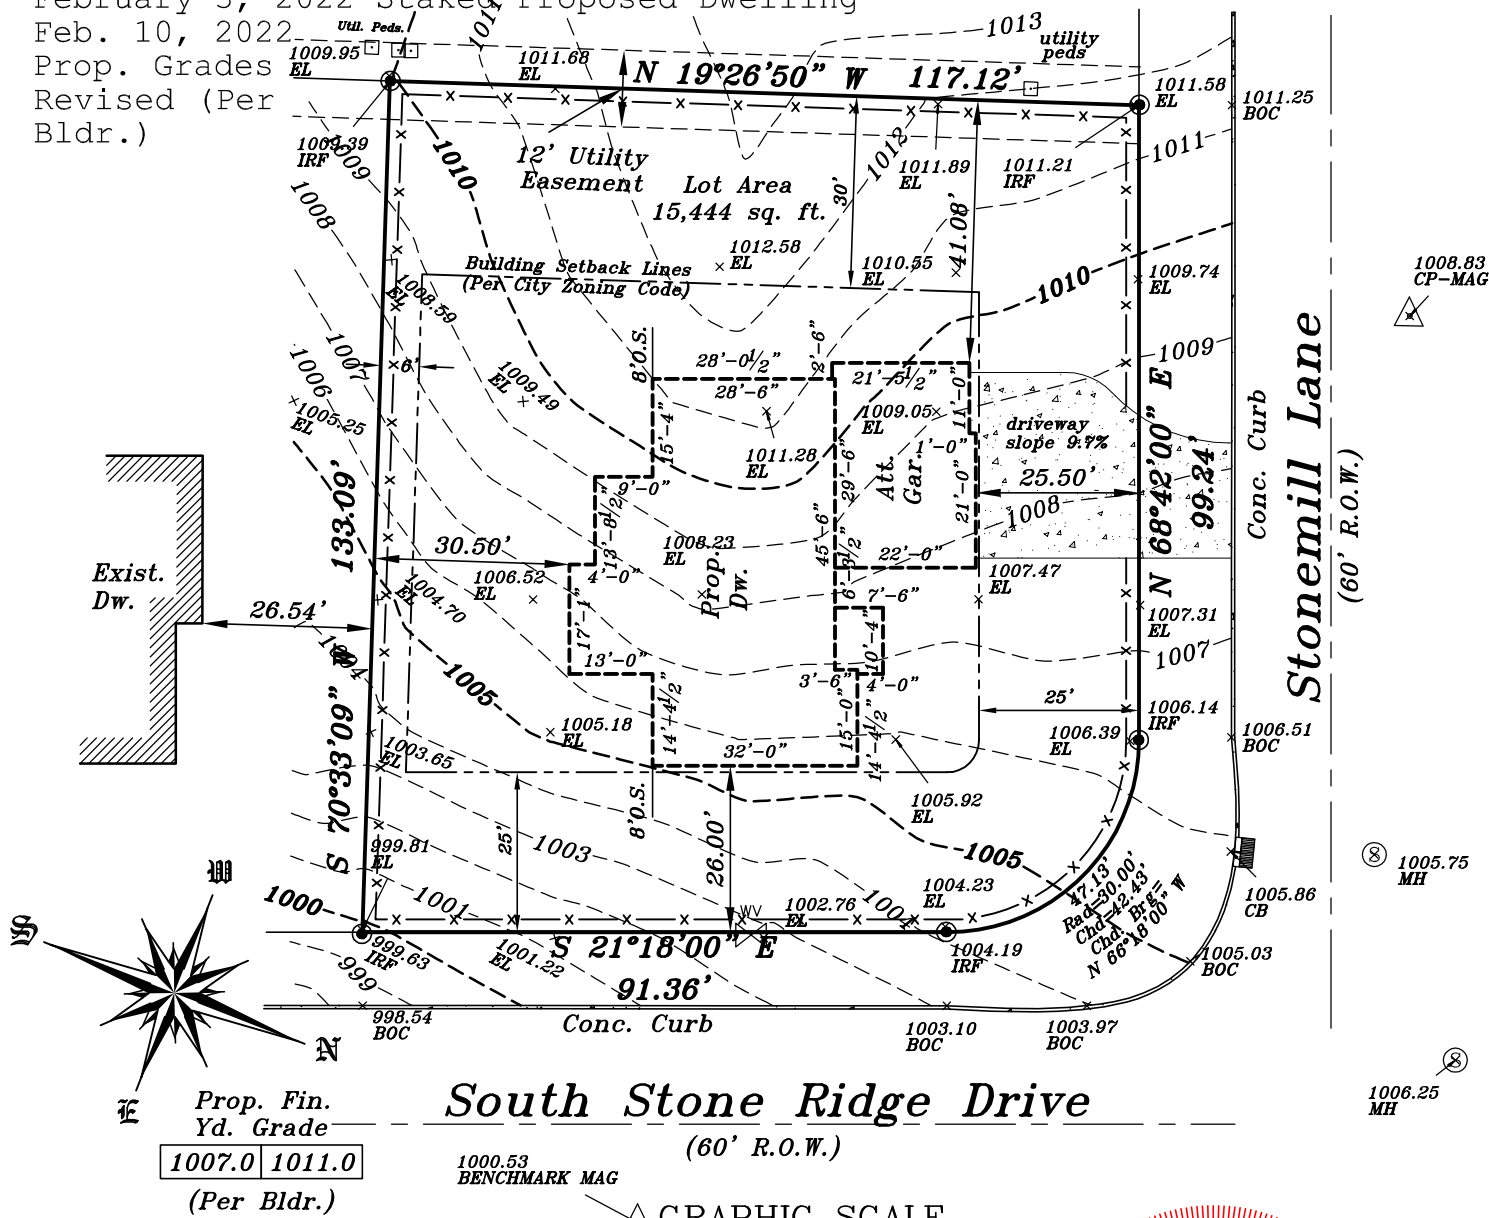

METROPOLITAN SURVEY SERVICE, INC.

PROFESSIONAL LAND SURVEYORS

9415 West Forest Home Avenue, Suite 202

Hales Corners, Wisconsin 53130

PH. (414) 529-5380

survey@metropolitansurvey.com

www.metropolitansurvey.com

● — Denotes Iron Pipe Found

○ — Denotes Iron Pipe Set

000.0 — Denotes Proposed Grade

x-x-x-x — Denotes Proposed Silt Screen

I HEREBY CERTIFY THAT I HAVE SURVEYED THE ABOVE DESCRIBED PROPERTY AND THAT THE ABOVE MAP IS A TRUE REPRESENTATION THEREOF AND SHOWS THE SIZE AND LOCATION OF THE PROPERTY. ITS EXTERIOR BOUNDARIES, THE LOCATION OF ALL VISIBLE STRUCTURES AND DIMENSIONS OF ALL PRINCIPAL BUILDINGS THEREON, BOUNDARY FENCES, APPARENT EASEMENTS AND ROADWAYS AND VISIBLE ENCROACHMENT, IF ANY.

THIS SURVEY IS MADE FOR THE EXCLUSIVE USE OF THE PRESENT OWNERS OF THE PROPERTY, AND ALSO THOSE WHO PURCHASE, MORTGAGE, OR GUARANTEE THE TITLE THERETO WITHIN ONE (1) YEAR FROM THE DATE HEREOF.

SIGNED

Dennis C. Sauer

Dennis C. Sauer

Professional Land Surveyor S-2421