


HAROLD H. KOLB
REGISTERED PROFESSIONAL LAND SURVEYOR
LAKE GENEVA, WISCONSIN

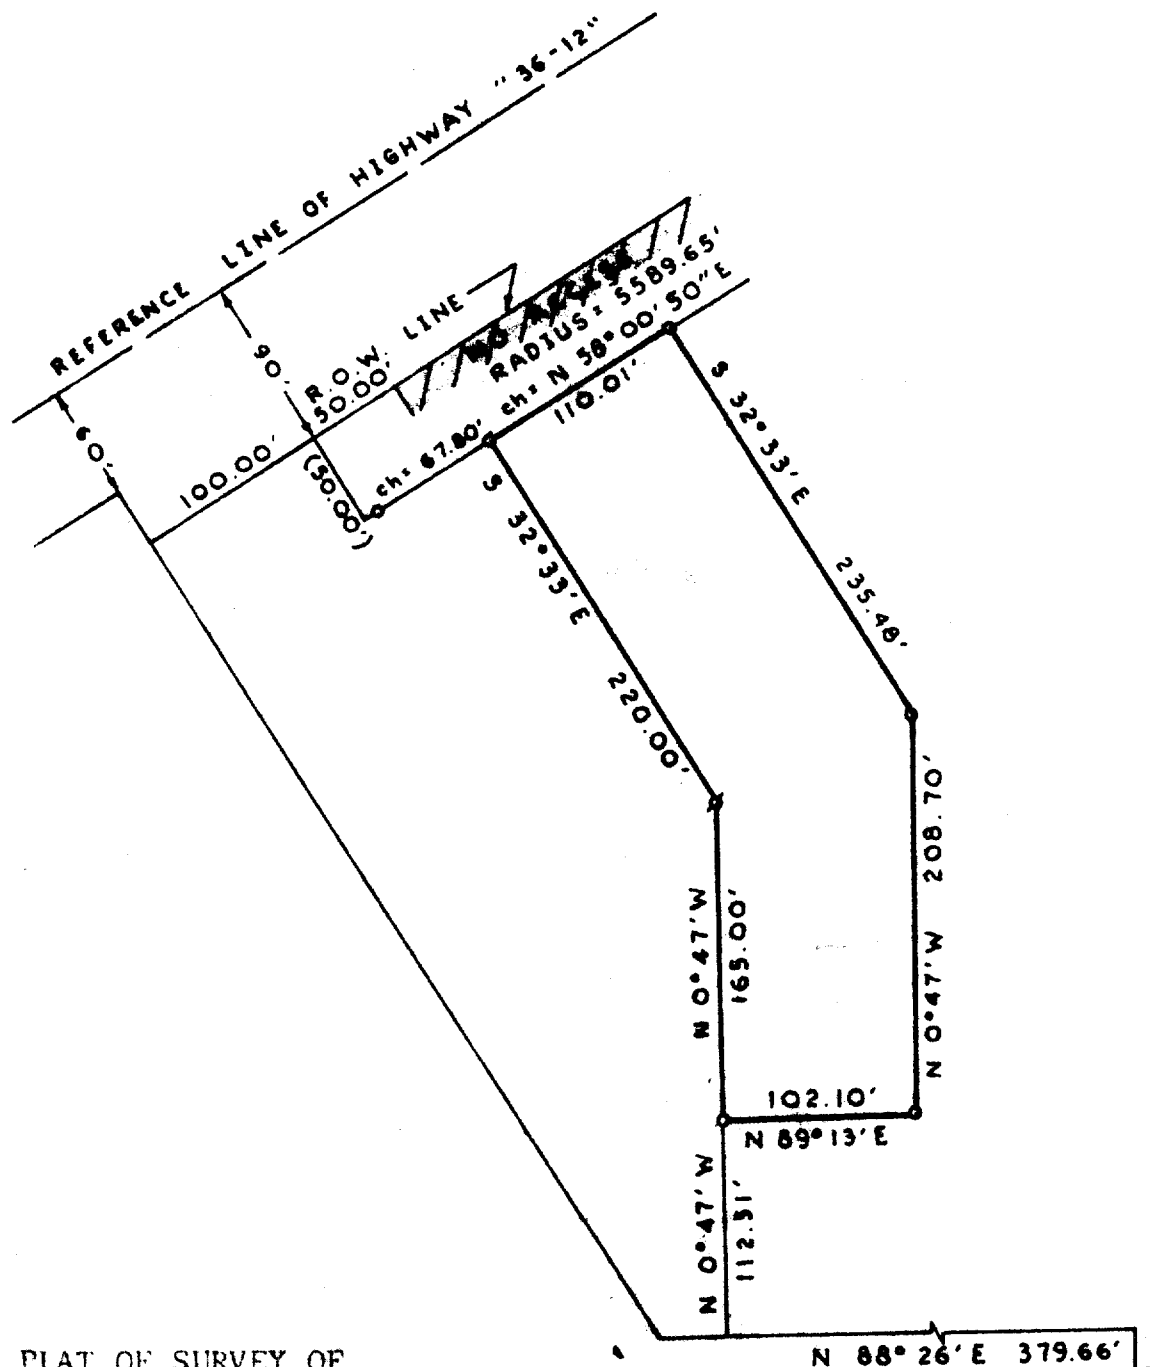

PLAT OF SURVEY OF

A parcel of land located in the Northeast $\frac{1}{4}$ of Section 25, T 2 N, R 17 E, City of Lake Geneva, Walworth County, Wisconsin and described as follows: Commencing at the East $\frac{1}{4}$ corner of said Section 25; thence N 0° 47' W 116.26 feet; thence S 88° 26' W 379.66 feet; thence N 0° 47' W 112.51 feet to the place of beginning; thence continue N 0° 47' W 165.00 feet; thence N 32° 33' W 220.00 feet; thence along the arc of a curve to the right, the radius of which is 5589.65 feet and chord N 58° 00' 50" E 110.0 feet; thence S 32° 33' E 235.48 feet; thence S 0° 47' E 208.70; thence S 89° 13' W 102.10 feet to the place of beginning.

N 0° 47' W 416.26'


EAST $\frac{1}{4}$ CORNER OF
SECTION 25-2-17

Containing 1.01 acres.

Note: Bearings are true as shown on U.S. "12" Highway Maps..



LEGEND
 ▬ - IRON PIPE FOUND
 ○ - IRON PIPE PLACED
 ● - CONCRETE MONUMENT
 ✕ - SPIKE
 () - PLATTED AS

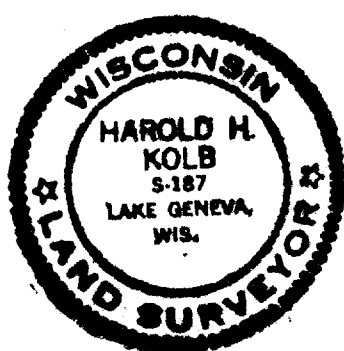

I, HAROLD H. KOLB, DO HEREBY CERTIFY THAT I HAVE SURVEYED THE PROPERTY HEREON DESCRIBED ACCORDING TO THE OFFICIAL RECORDS, AND THAT THE PLAT HEREON IS A CORRECT REPRESENTATION OF THE LOT LINES.

Harold H. Kolb
 HAROLD H. KOLB

WISCONSIN REGISTERED LAND SURVEYOR, S-187
 DATE July 21, 1972

UP-137C1

7-401