



HAROLD H. KOIL
REGISTERED PROFESSIONAL LAND SURVEYOR
TWIN BUILDING
LAKE GENEVA, WIS. 53147

Sublots 14-15, Large Lot 4, Orle-
met Plat, City of Lake Geneva,
Walworth County, Wisconsin.

PLAT OF

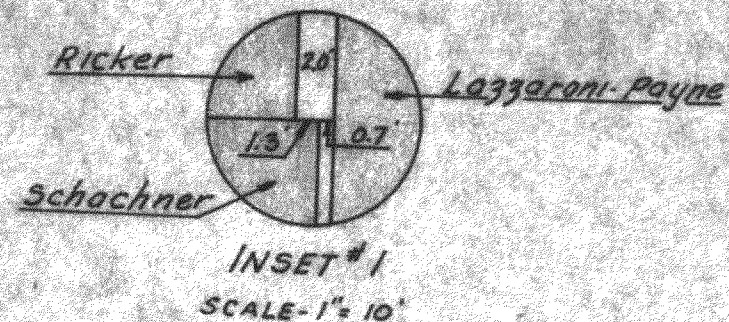

C & N.W. RY.
No bearing or distance

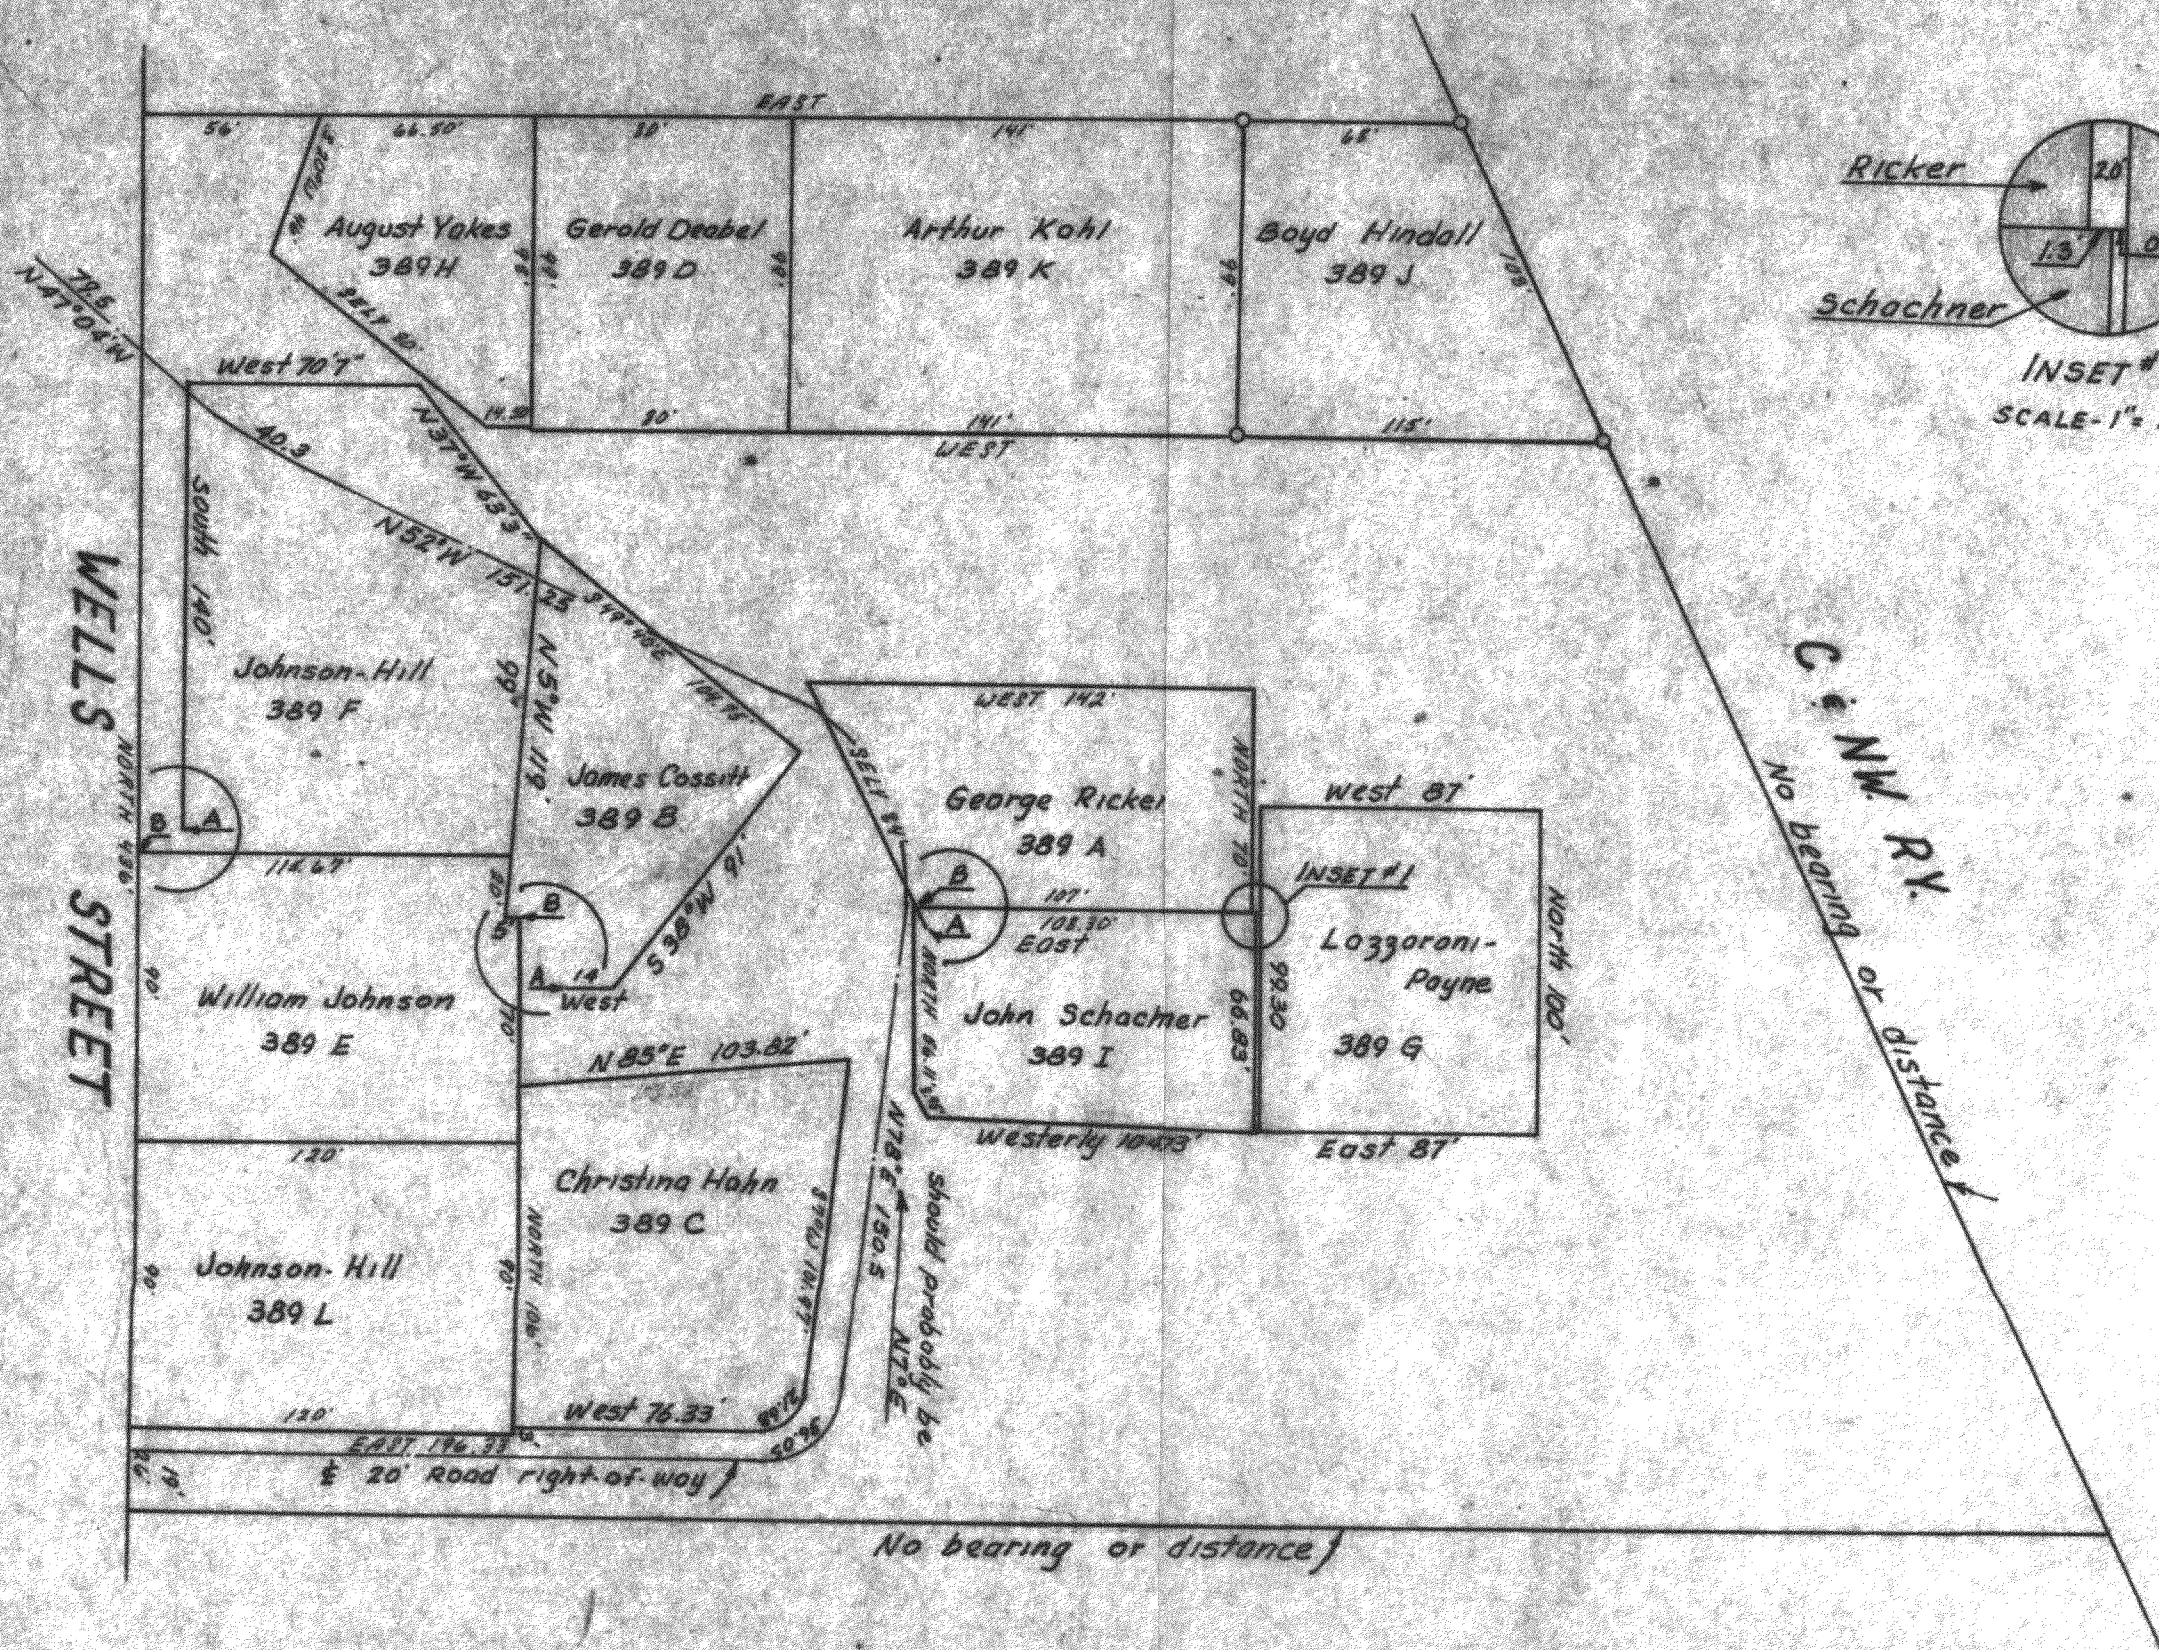

N
SCALE - 1" = 60'
O - IRON PIPE

Harold H. Koil
M.B., Reg. Surveyor S-187
Dates Feb. 22, 1973 7-434

STAINED