



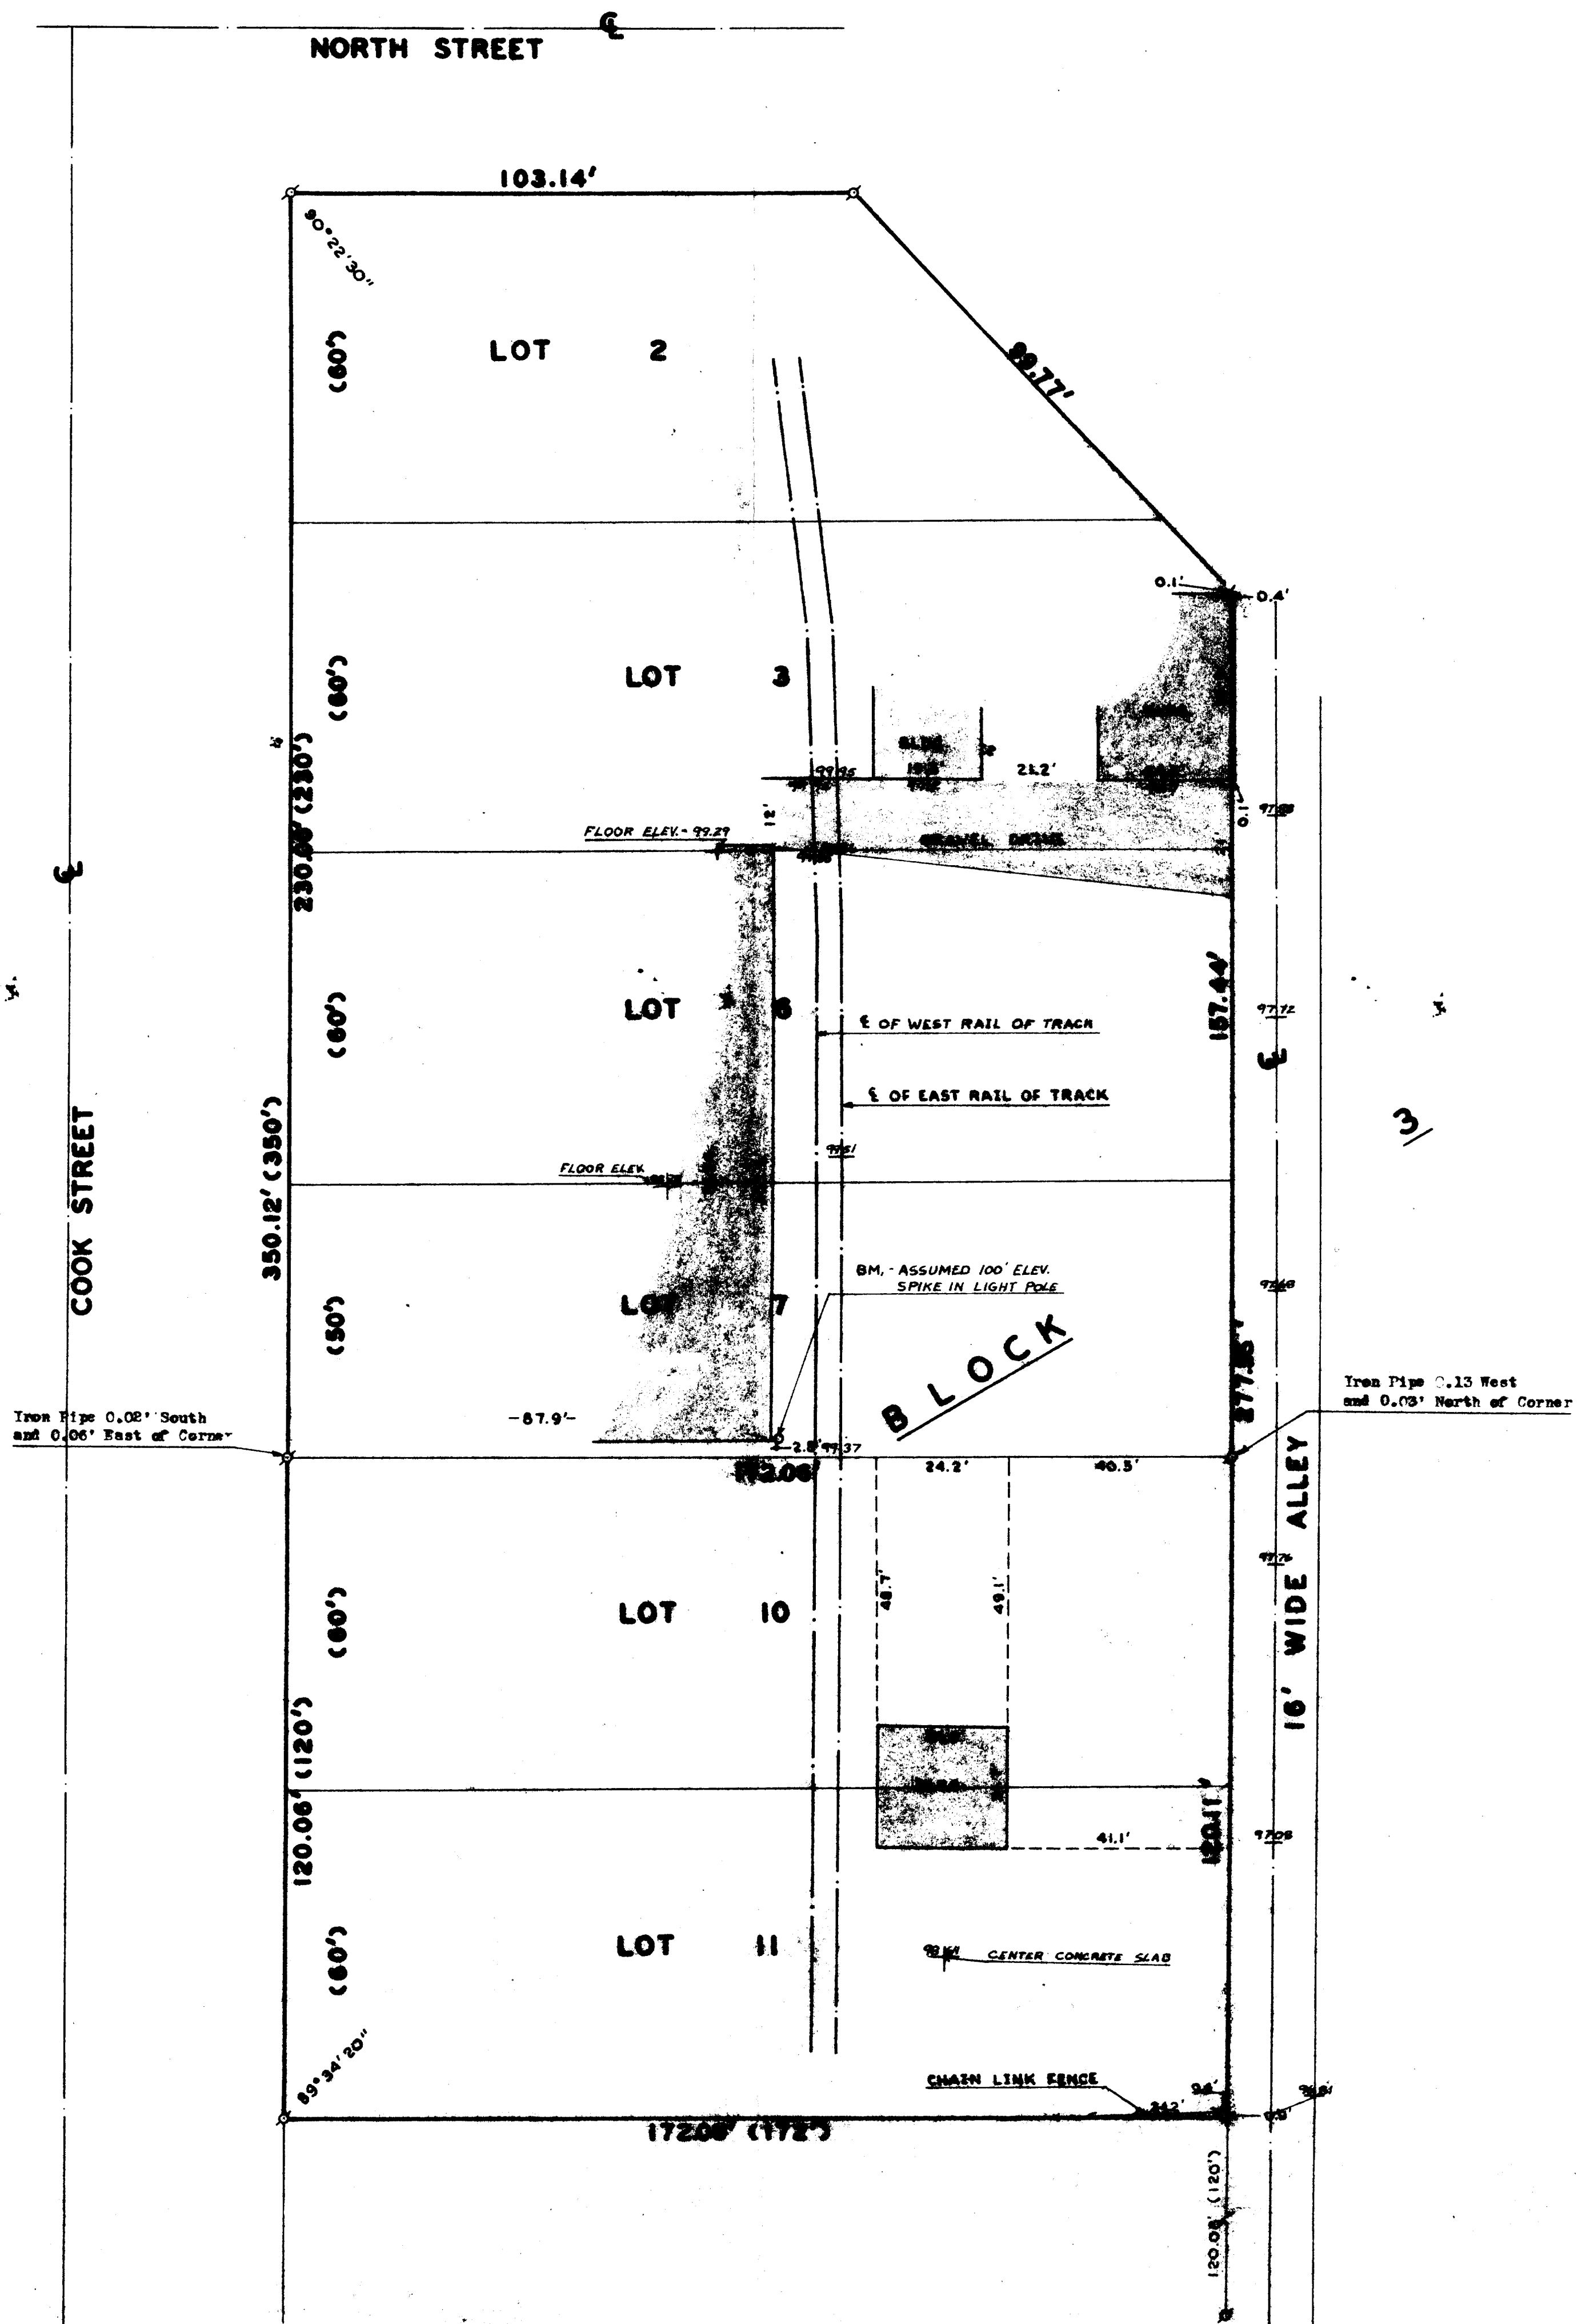

N
SCALE: 1"=20'

PLAT OF SURVEY OF
LOTS 2, 3, 6, 7, 10, AND 11, BLOCK 3, GOODSELL'S SUBDIVISION
OF LOTS 3 AND 4 OF THE ORIGINAL PLAT OF THE CITY OF LAKE
GENEVA, WASHINGTON COUNTY, WISCONSIN.

LEGEND
d—Iron Pipe Found
o—Iron Pipe Placed
x—Railroad Spike Found

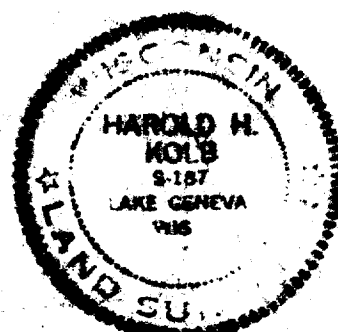

Harold H. Kolb
HAROLD H. KOLB
WISCONSIN REGISTERED SURVEYOR, 5-187
April 5, 1974
REVISED: APRIL 8, 1974
REVISED: May 1, 1974