



DUNHAM & RASMUSSEN
SURVEYING & ENGINEERING
DELAVAN, WISCONSIN

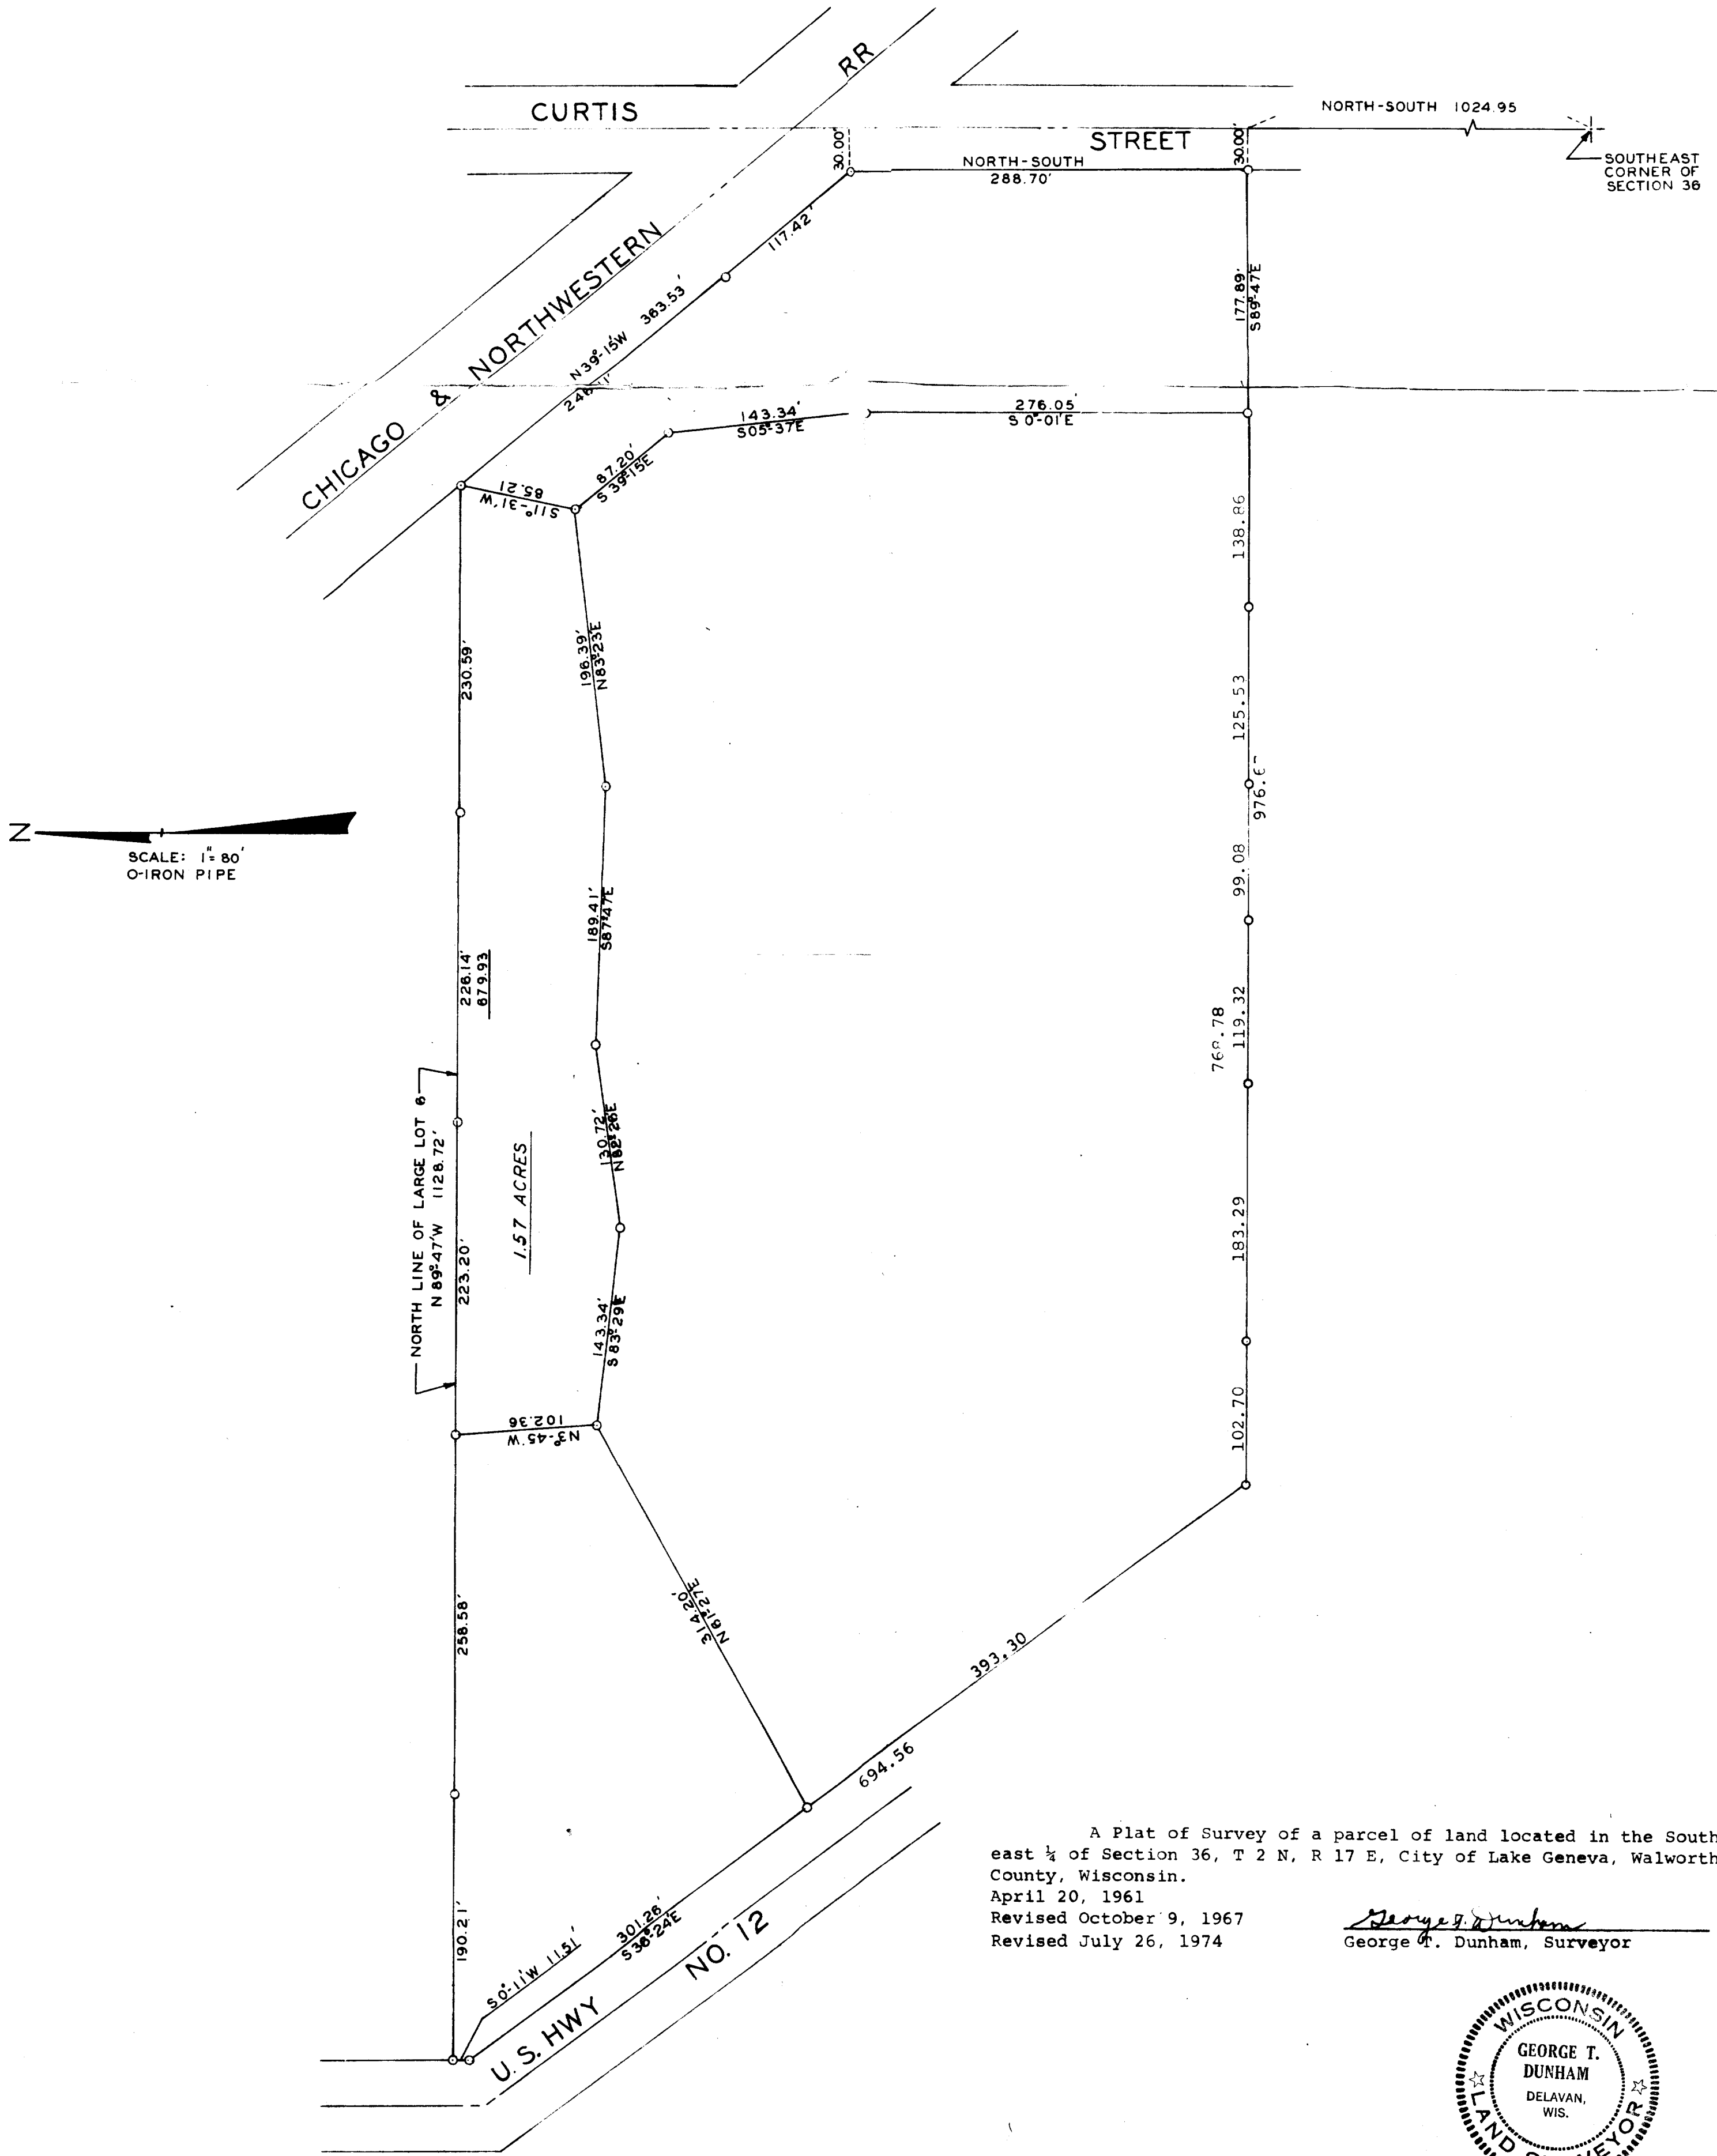

A Plat of Survey of a parcel of land located in the South-east ¼ of Section 36, T 2 N, R 17 E, City of Lake Geneva, Walworth County, Wisconsin.
April 20, 1961
Revised October 9, 1967
Revised July 26, 1974

George T. Dunham
George T. Dunham, Surveyor

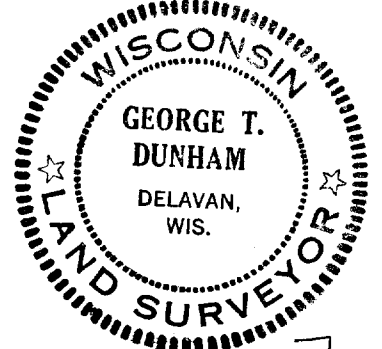

7-511