
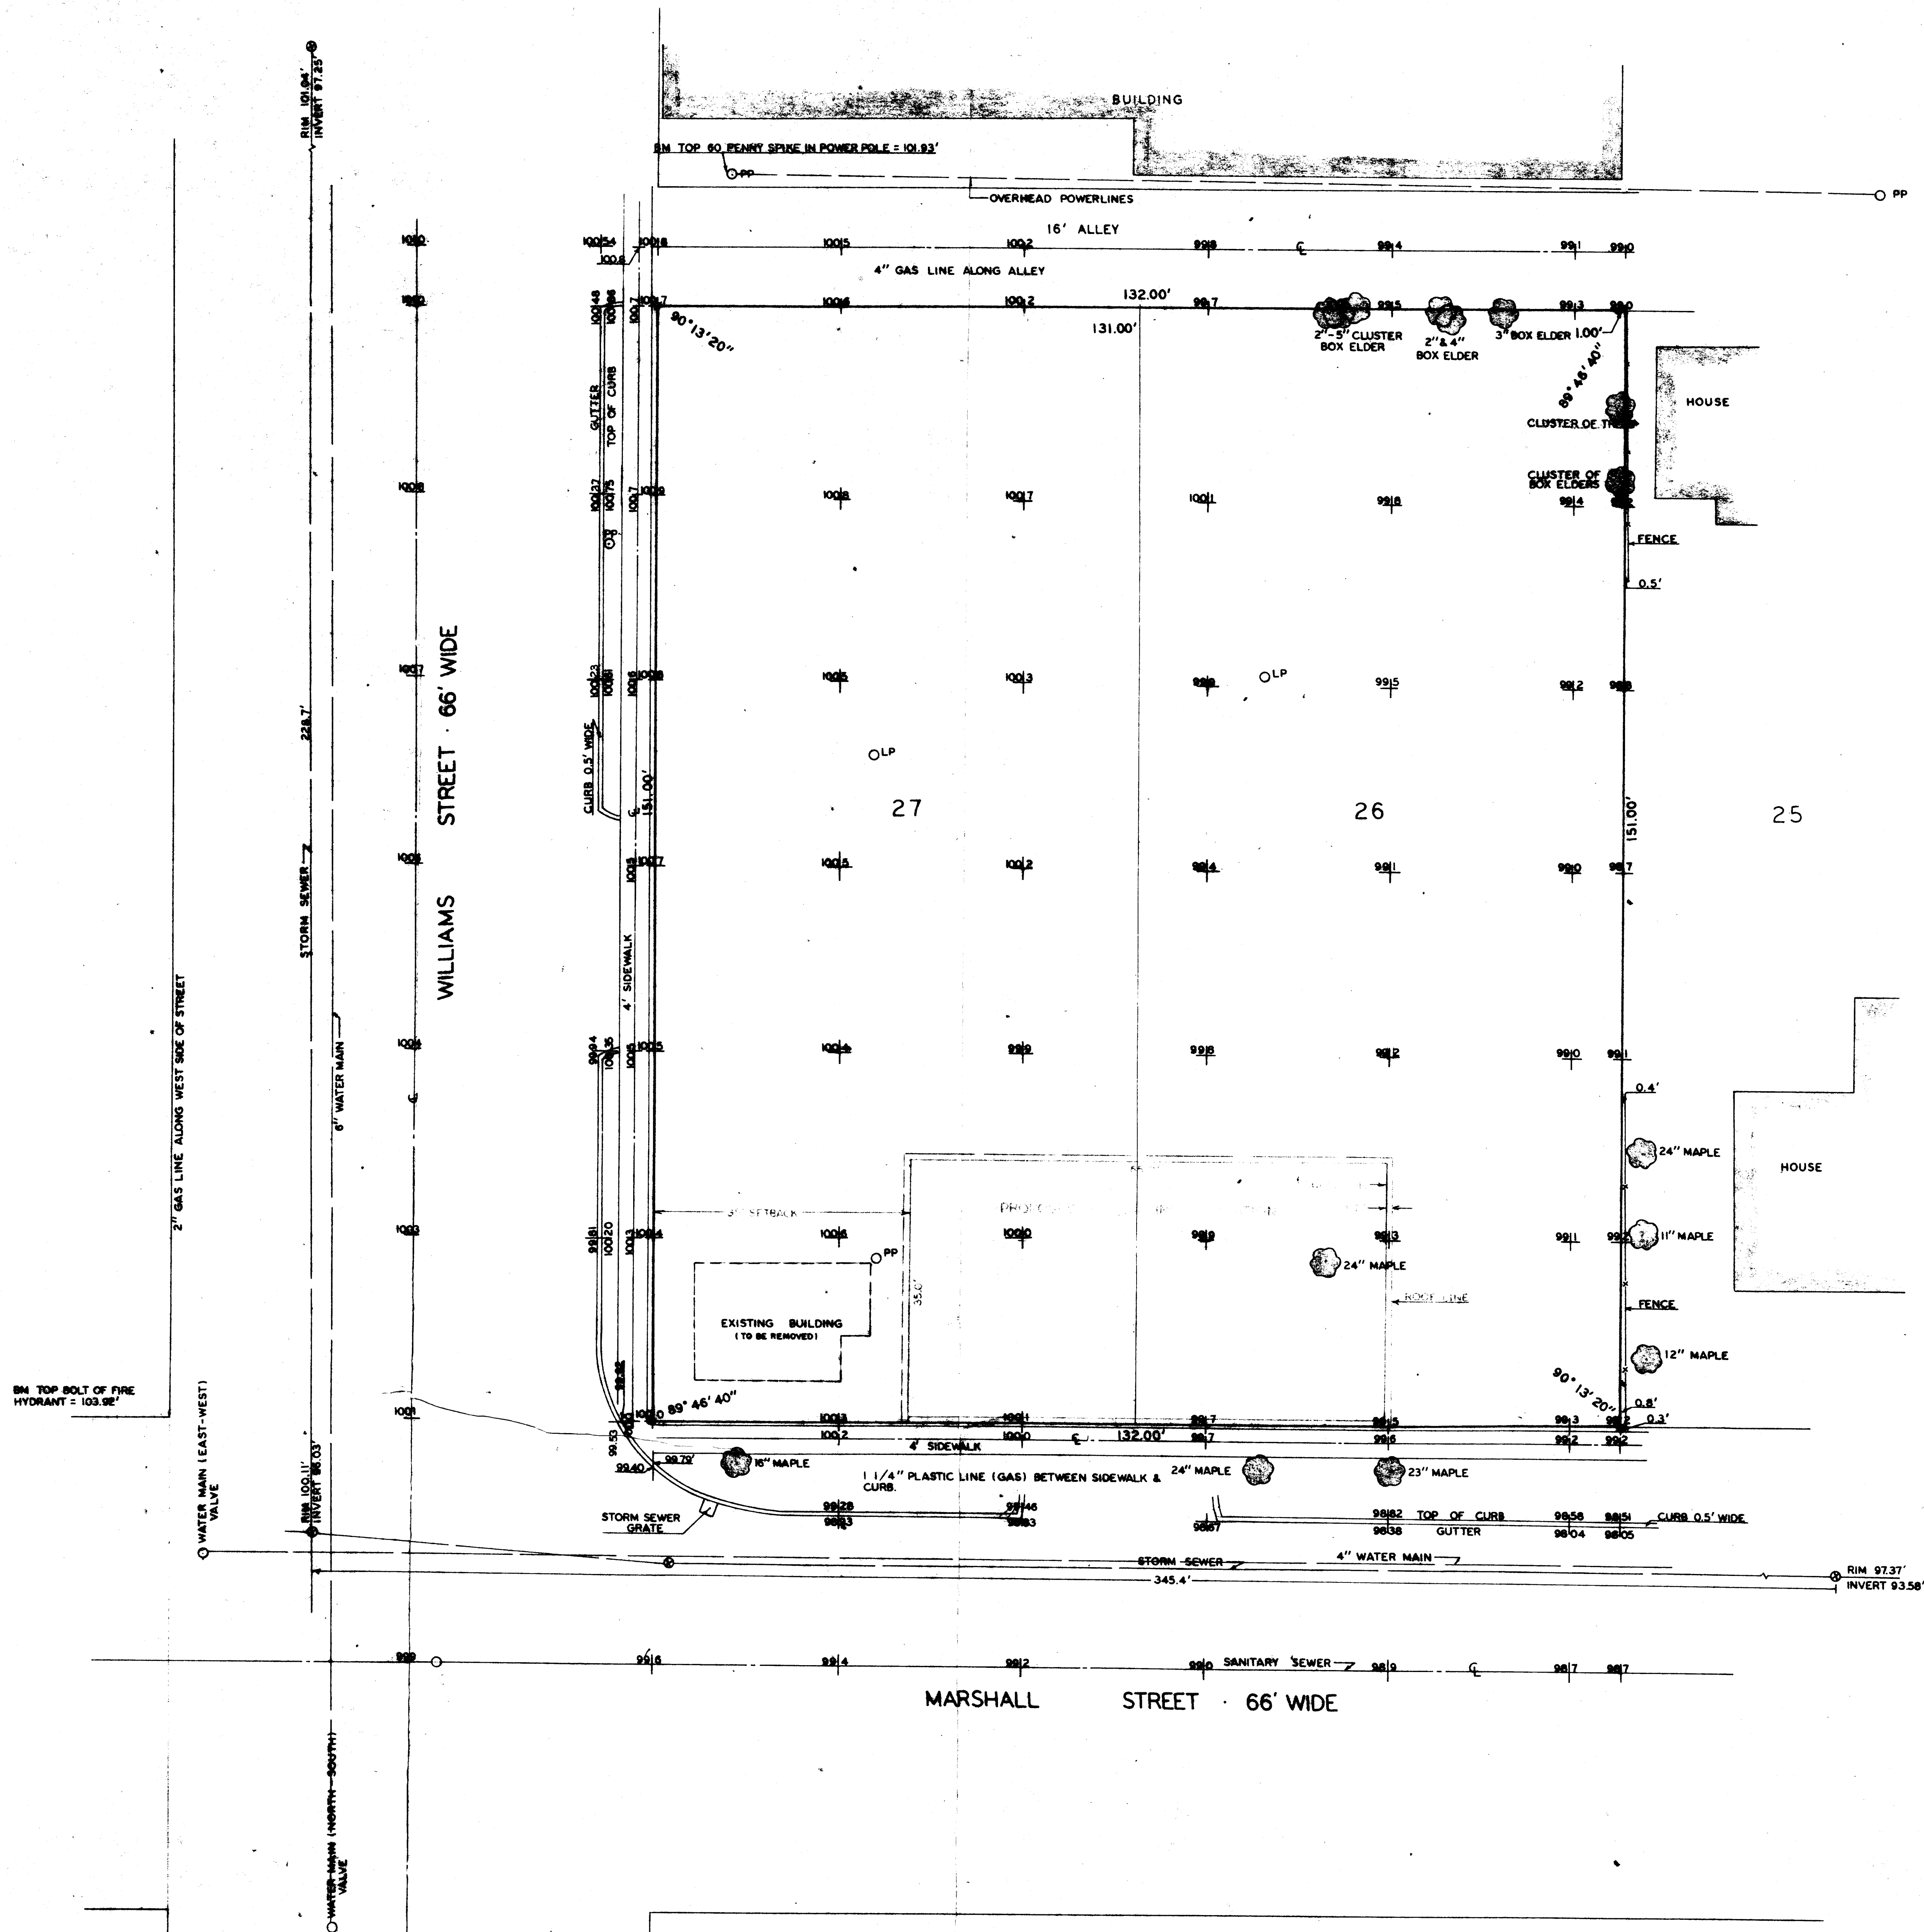


- LEGEND
- - IRON PIPE PLACED
 - ⊙ - IRON PIPE FOUND
 - x - CUT CROSS
 - - STORM SEWER MANHOLE
 - - LAMP POST
 - - POWER POLE
 - - SANITARY SEWER MANHOLE
 - ± - GROUND ELEVATION

NOTE: EXACT LOCATIONS OF GAS LINES MAY BE OBTAINED FROM THE GAS COMPANY.

DISTANCE TO CLOSEST SCHOOLS: 2 BLOCKS EAST & 2 BLOCKS SOUTH AND 4 BLOCKS SOUTH & 2 BLOCKS WEST.
DISTANCE TO CLOSEST CHURCHES: 1 BLOCK EAST & 4 BLOCKS SOUTH AND 3 BLOCKS WEST & 1 BLOCK SOUTH.

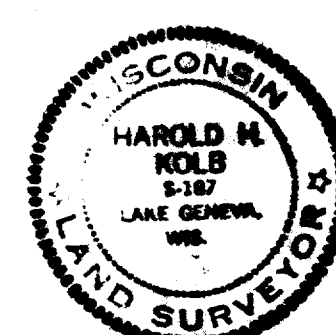

Harold H. Hols
HAROLD H. HOLLS
WIS. REGISTERED LAND SURVEYOR, 5-187
DATE May 6, 1975