


HAROLD H. KOLB
REGISTERED PROFESSIONAL LAND SURVEYOR
LAKE GENEVA, WISCONSIN

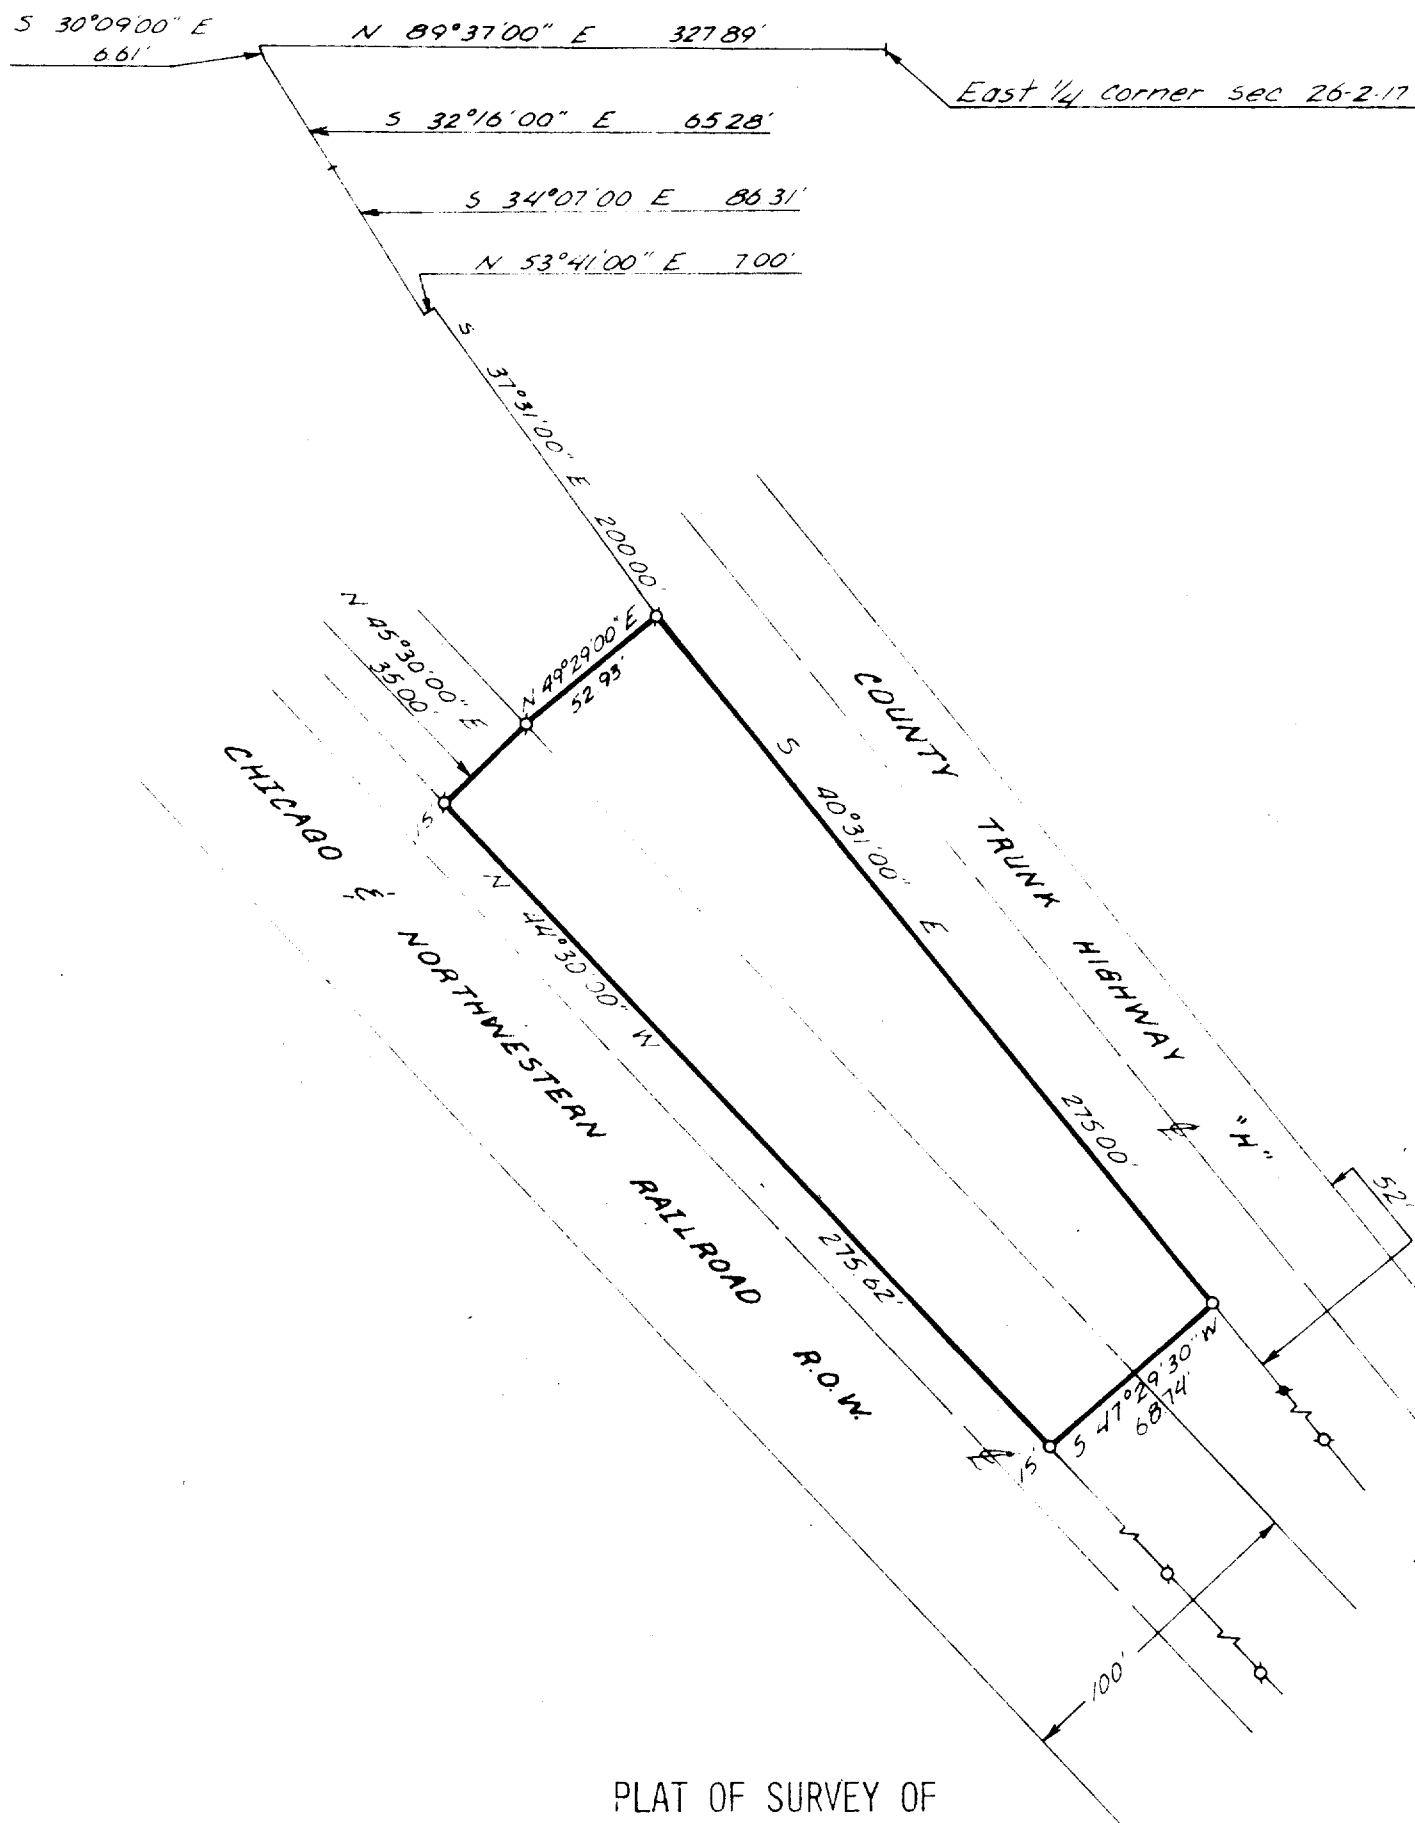

PLAT OF SURVEY OF

A PARCEL OF LAND LOCATED IN THE SOUTHEAST 1/4 OF SECTION 26, T 2 N, R 17 E, CITY OF LAKE GENEVA, WALWORTH COUNTY, WISCONSIN, AND DESCRIBED AS FOLLOWS: COMMENCING AT THE EAST 1/4 CORNER OF SECTION 26-2-17; THENCE S 89°37'00" W 327.89 FEET ALONG THE EAST WEST 1/4 SECTION LINE OF SAID SECTION 26; THENCE S 30°09'00" E 6.61 FEET; THENCE S 32°16'00" E 65.28 FEET; THENCE S 34°07'00" E 86.31 FEET; THENCE N 53°41'00" E 7.00 FEET; THENCE S 37°31'00" E 200.00 FEET TO THE PLACE OF BEGINNING; THENCE CONTINUE S 40°31'00" E 275.00 FEET; THENCE S 47°29'30" W 68.74 FEET; THENCE N 44°30'00" W 275.62 FEET; THENCE N 45°30'00" E 35.00 FEET; THENCE N 49°29'00" E 52.93 FEET TO THE PLACE OF BEGINNING. CONTAINING 1.50 ACRES.

ACCURACY: DISTANCE $\pm$ 0.01'
ANGLES $\pm$ 05"
ERROR OF CLOSURE LESS THAN 1/3000

ORDERED BY: KEEFE & ASSOCIATES
LAKE GENEVA, WI 53147

NOTE: BEARINGS ARE ASSUMED FROM PREVIOUS SURVEY RECORDS.



- φ — IRON PIPE FOUND
- — IRON PIPE PLACED
- — IRON ROD FOUND
- x — SPIKE

[Handwritten signature]

I, HAROLD H. KOLB, DO HEREBY CERTIFY THAT I HAVE SURVEYED THE PROPERTY HEREON DESCRIBED ACCORDING TO THE OFFICIAL RECORDS, AND THAT THE PLAT HEREON IS A CORRECT REPRESENTATION OF THE LOT LINES

EUGENE A. BLUMQUIST FOR
HAROLD H. KOLB
WISCONSIN REGISTERED LAND SURVEYOR, S-187
DATE Nov. 12, 1975

C 51124

ETP-44H

7-530