

**REGISTERED PROFESSIONAL LAND SURVEYOR  
LAKE GENEVA, WISCONSIN**

A PARCEL OF LAND LOCATED IN THE  
NORTHWEST 1/4 OF SECTION 31,  
T2N, R18E, WALWORTH COUNTY,  
WISCONSIN, DESCRIBED AS FOLLOWS:  
COMMENCING AT THE WEST 1/4  
CORNER OF SAID SECTION 31; THENCE  
NORTH 488.61 FEET; THENCE S  
89°29'00" E 33.00 FEET TO THE  
PLACE OF BEGINNING; THENCE CON-  
TINUE S 89°29'00" E 167.00 FEET;  
THENCE SOUTH 21.91 FEET; THENCE  
N 89°29'00" W 167.00 FEET; THENCE  
NORTH 21.91 FEET TO THE PLACE OF  
BEGINNING.

ACCURACY: DISTANCES  $\pm 0.01'$   
 ANGLES  $\pm 05''$



### LEGEND

- ϕ — IRON PIPE FOUND  
 ○ — IRON PIPE PLACED  
 ● — CONCRETE MONUMENT  
 X — SPIKE  
 ( ) — DESCRIBED AS




**I. HAROLD H. KOLB, DO HEREBY CERTIFY THAT I HAVE SURVEYED THE PROPERTY HEREON DESCRIBED ACCORDING TO THE OFFICIAL RECORDS, AND THAT THE PLAT HEREON IS A CORRECT REPRESENTATION OF THE LOT LINES.**

Harold G. Kohl

**HAROLD H. KOLB**  
**WISCONSIN REGISTERED LAND SURVEYOR, S-187**

DATE Nov. 12, 1976

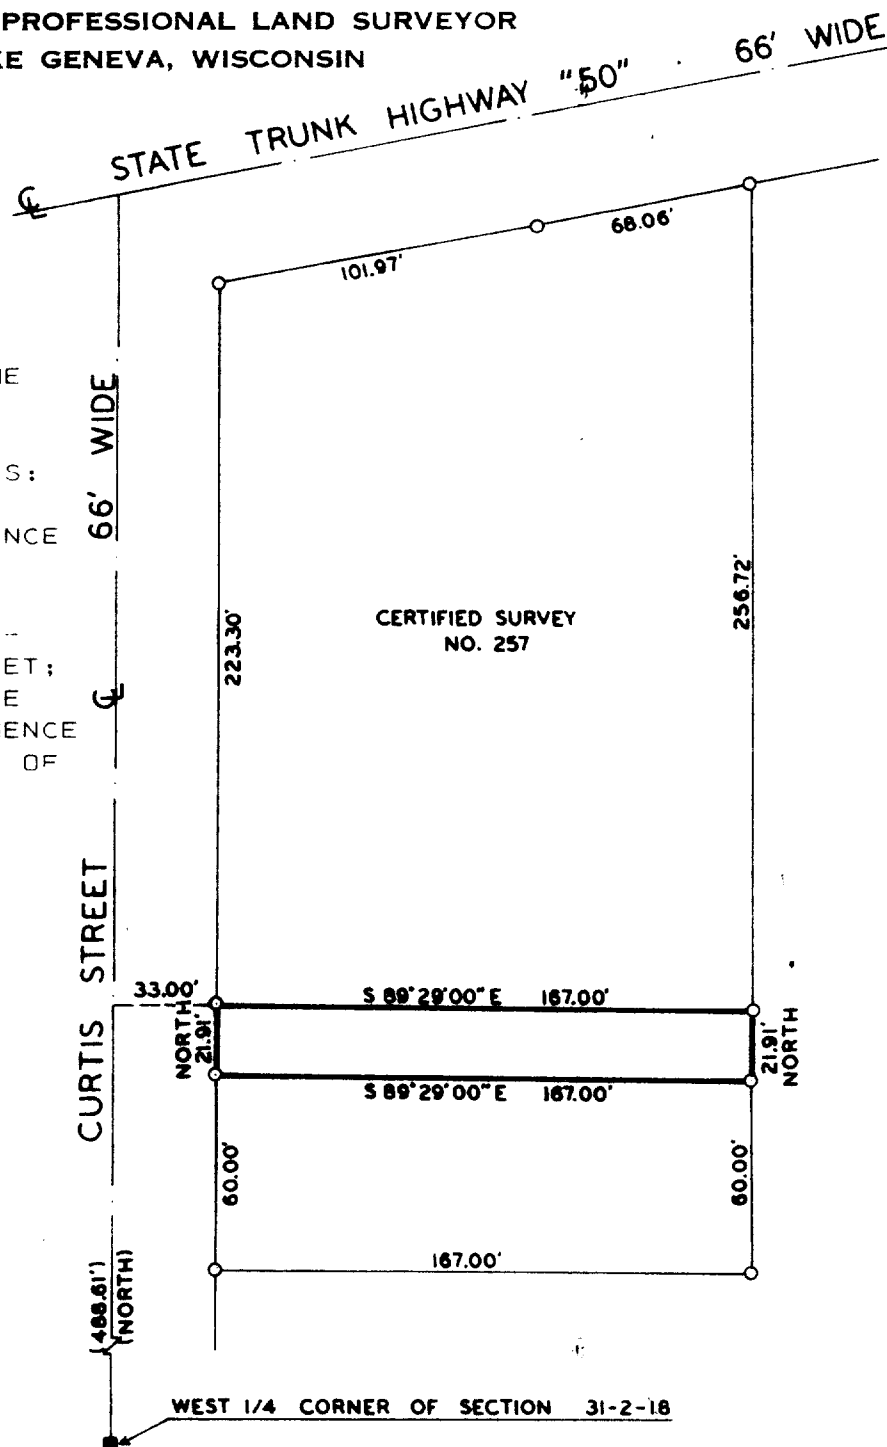

NL 31.4c

7-575